


455385
RECEIVED BY
TOWN & CITY CLERK
HARTFORD

OCT 23 4 42 PM '81
TOWN & CITY CLERK
HARTFORD

VOL. _____ PAGE _____

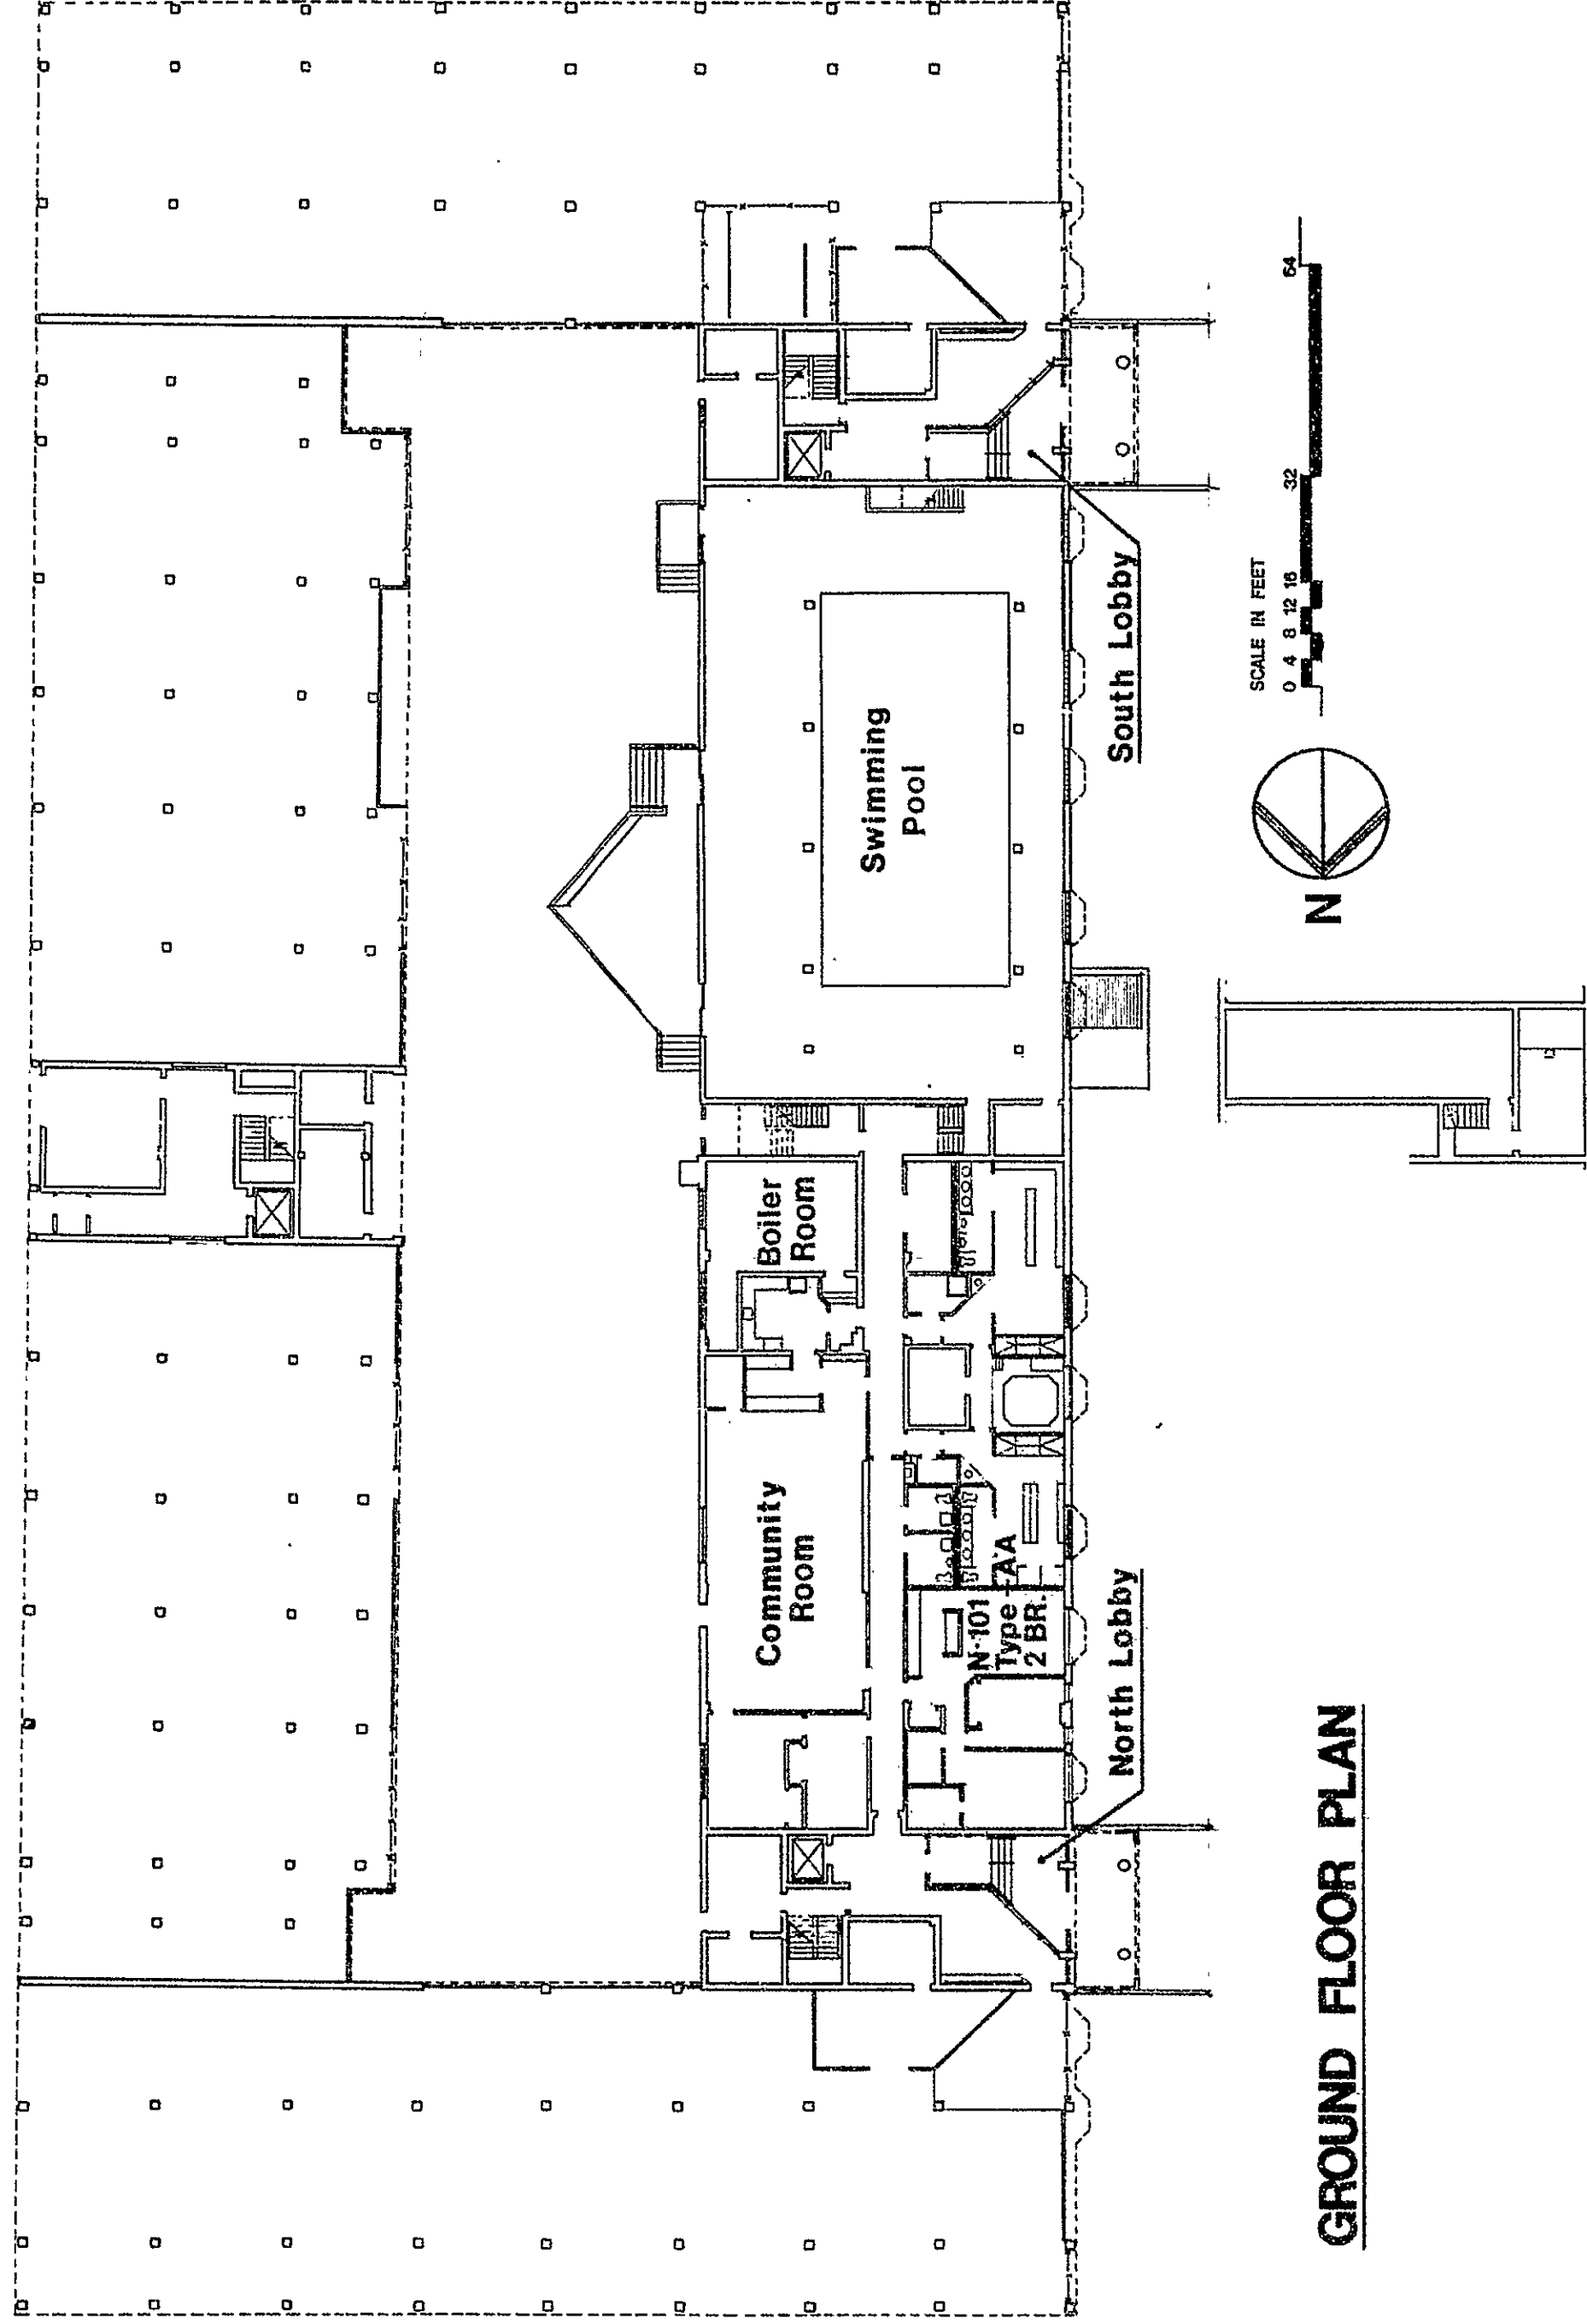

GROUND FLOOR PLAN

BASEMENT PLAN

FINISHED FLOOR ELEVATION 71.50 FEET
FINISHED CEILING ELEVATION 79.63 FEET

WILLARD SQUARE CONDOMINIUM
Exhibit D to declaration of Willard Square Associates Limited Partnership

34-50 WILLARD STREET
HARTFORD, CONNECTICUT

OVER-ALL PLANS
GROUND FLOOR

May 8, 1981
Revised:
Oct. 26, 1981

SHEET NO.


2

of 12 sheets

I hereby certify that these plans are an accurate copy of that portion of the plans filed with the building official of the City of Hartford appointed pursuant to Section 19-396 of the Connecticut General Statutes as amended.

Subscribed and sworn to, before me this 20th day of October, 1981.

Nathaniel P. P. P.
Nathaniel P. P. P.

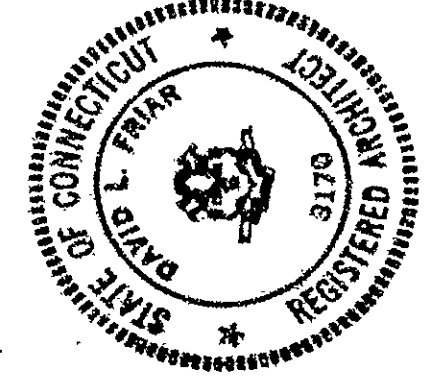

0 INCHES 1 2 3 4

EASI FILE CORP. IRVINE CA

EPH 34

45

45-1