
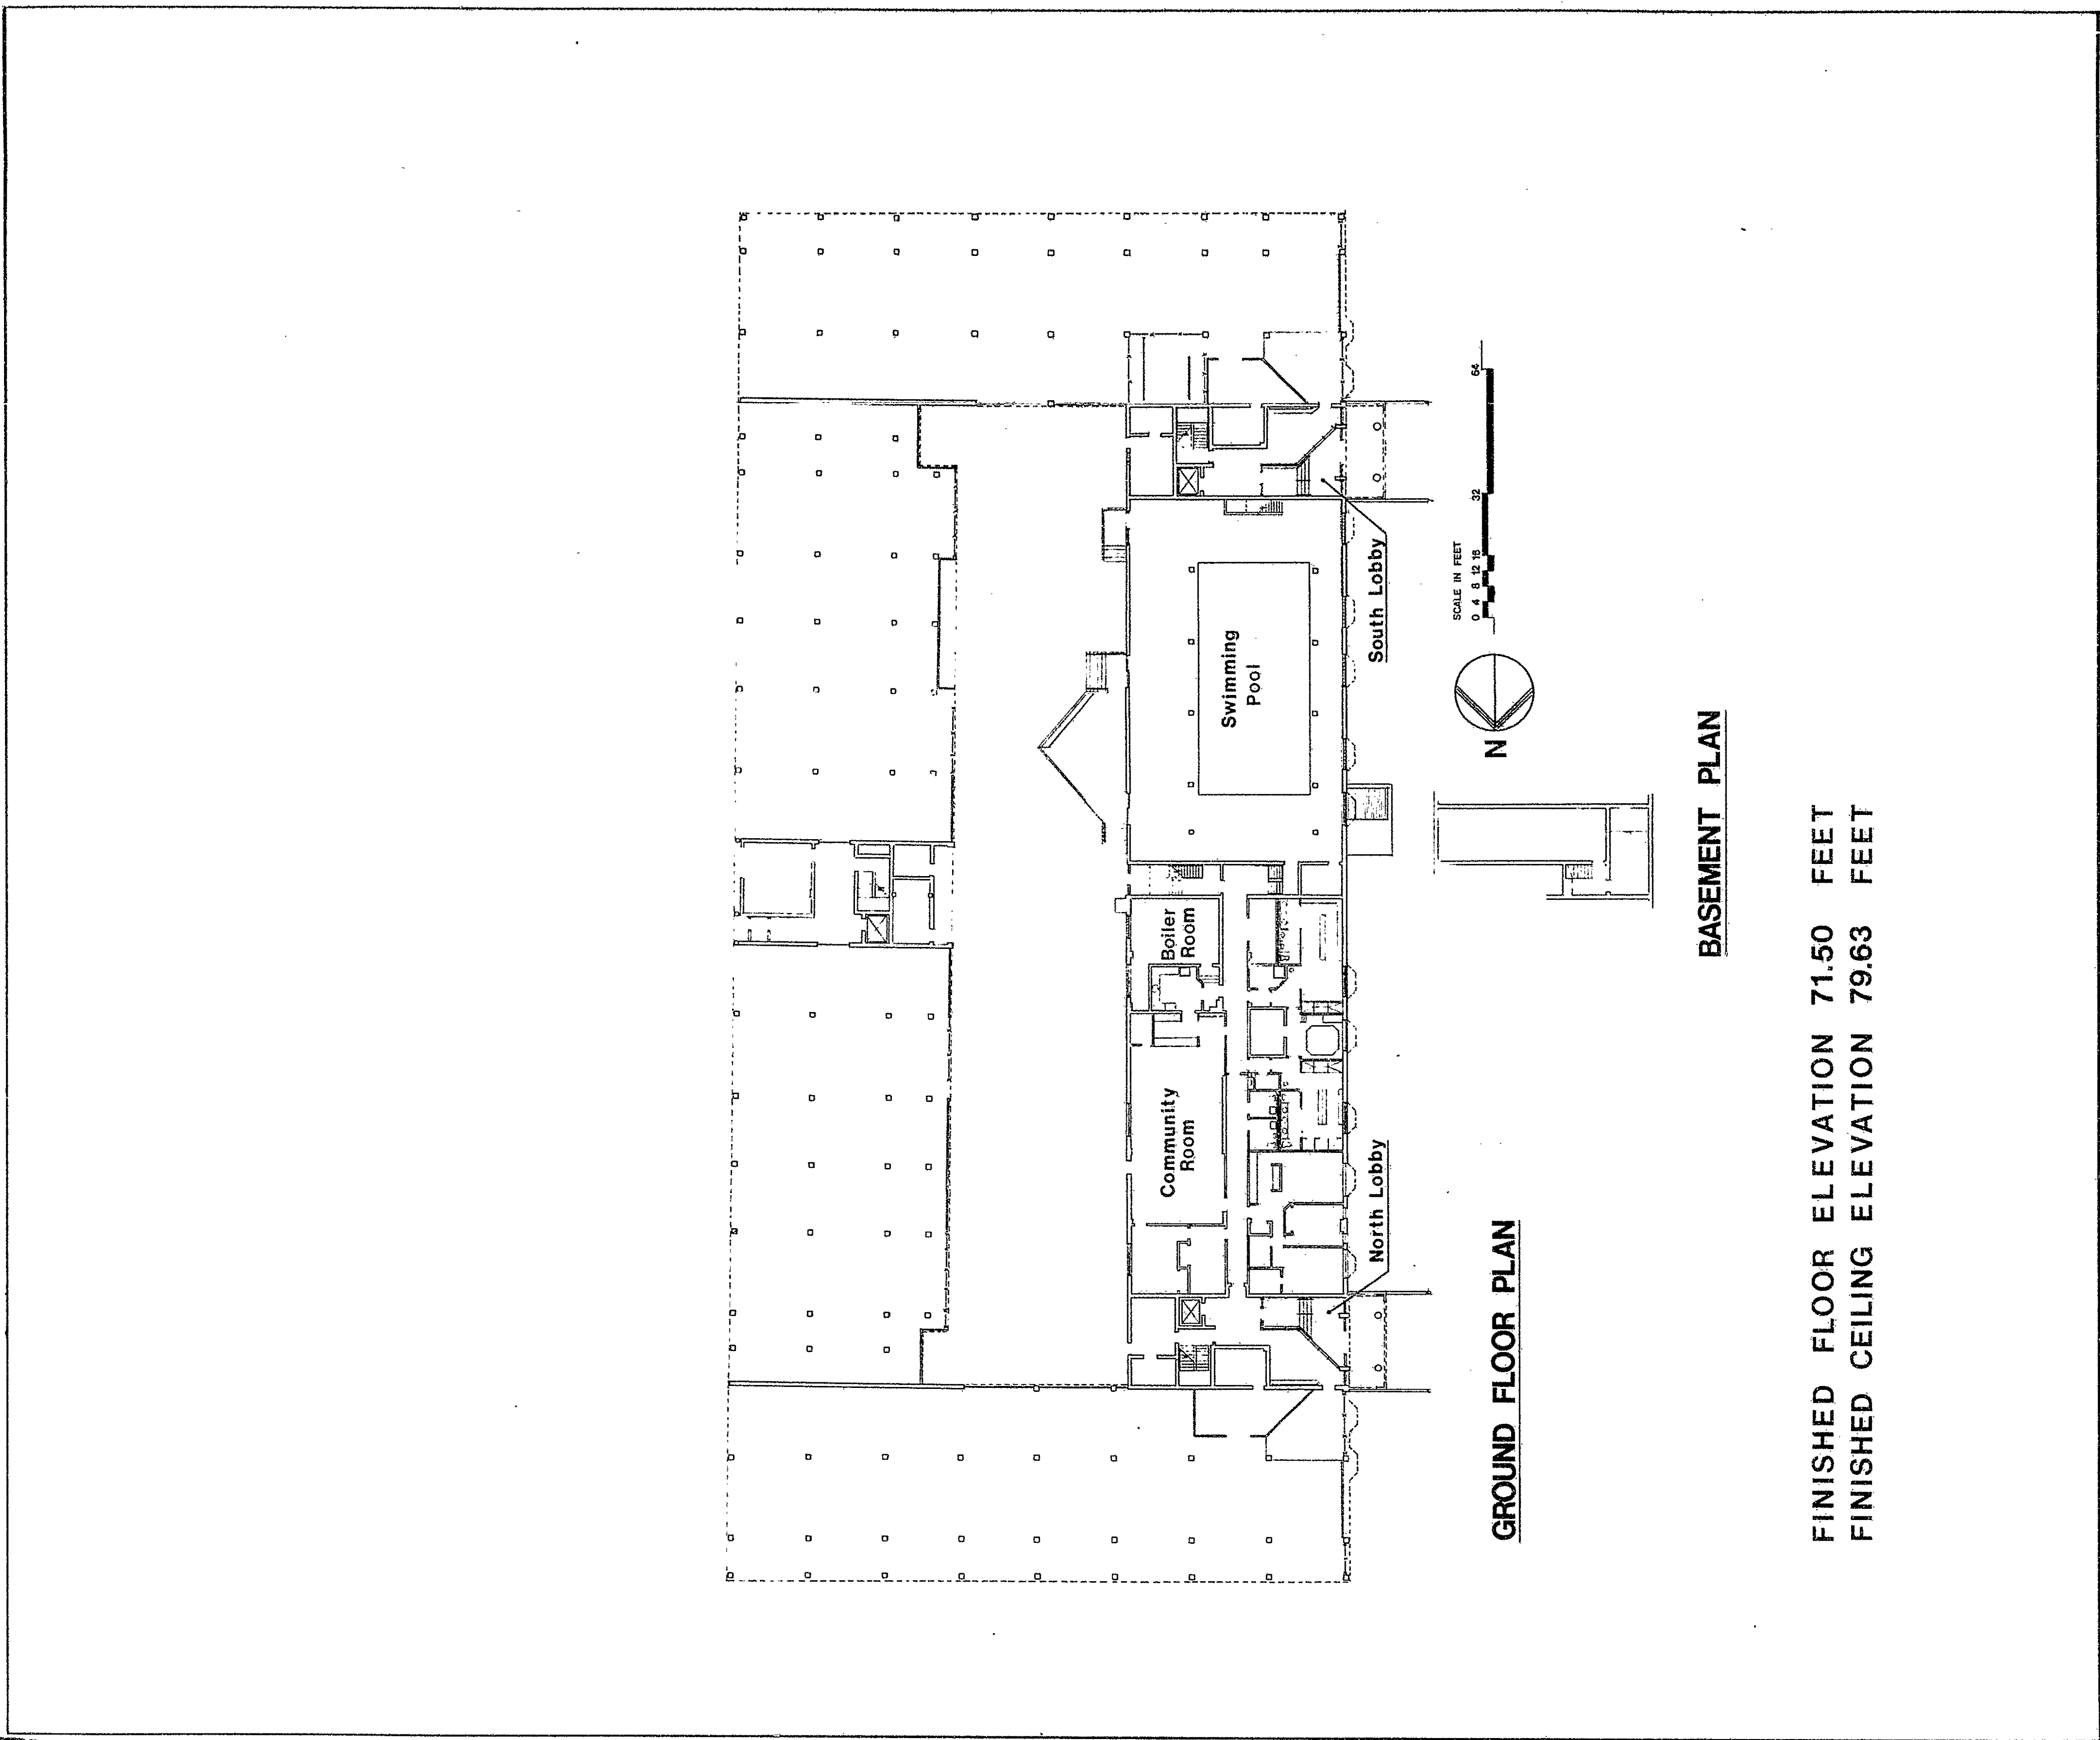
 


RECEIVED BY
TOWN & CITY CLERK
HARTFORD
JUL 15 2 48 PM '81

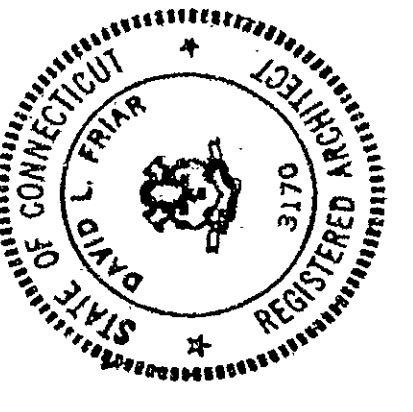

FINISHED FLOOR ELEVATION 71.50 FEET
FINISHED CEILING ELEVATION 79.63 FEET

WILLARD SQUARE CONDOMINIUM Exhibit D to declaration of Willard Square Associates Limited Partnership		May 8, 1981
34-50 WILLARD STREET HARTFORD, CONNECTICUT		 SHEET NO. 2 of 12 sheets
OVER-ALL PLANS GROUND FLOOR		

I hereby certify that these plans are an accurate copy
of that portion of the plans filed with the building
official of the City of Hartford appointed pursuant to
Section 19-396 of the Connecticut General Statutes
as amended (David L. Frank)
Subscribed and sworn to, before me this 12th day
of May, 1981.
David L. Frank
NOTARY PUBLIC

EASI FILE CORP. IRVINE, CA EPH 34
45

45-3

Condo Floor Plan 45-3