


RECEIVED BY
TOWN & CITY CLERK
JUL 15 2 48 PM '81

PAGE 1

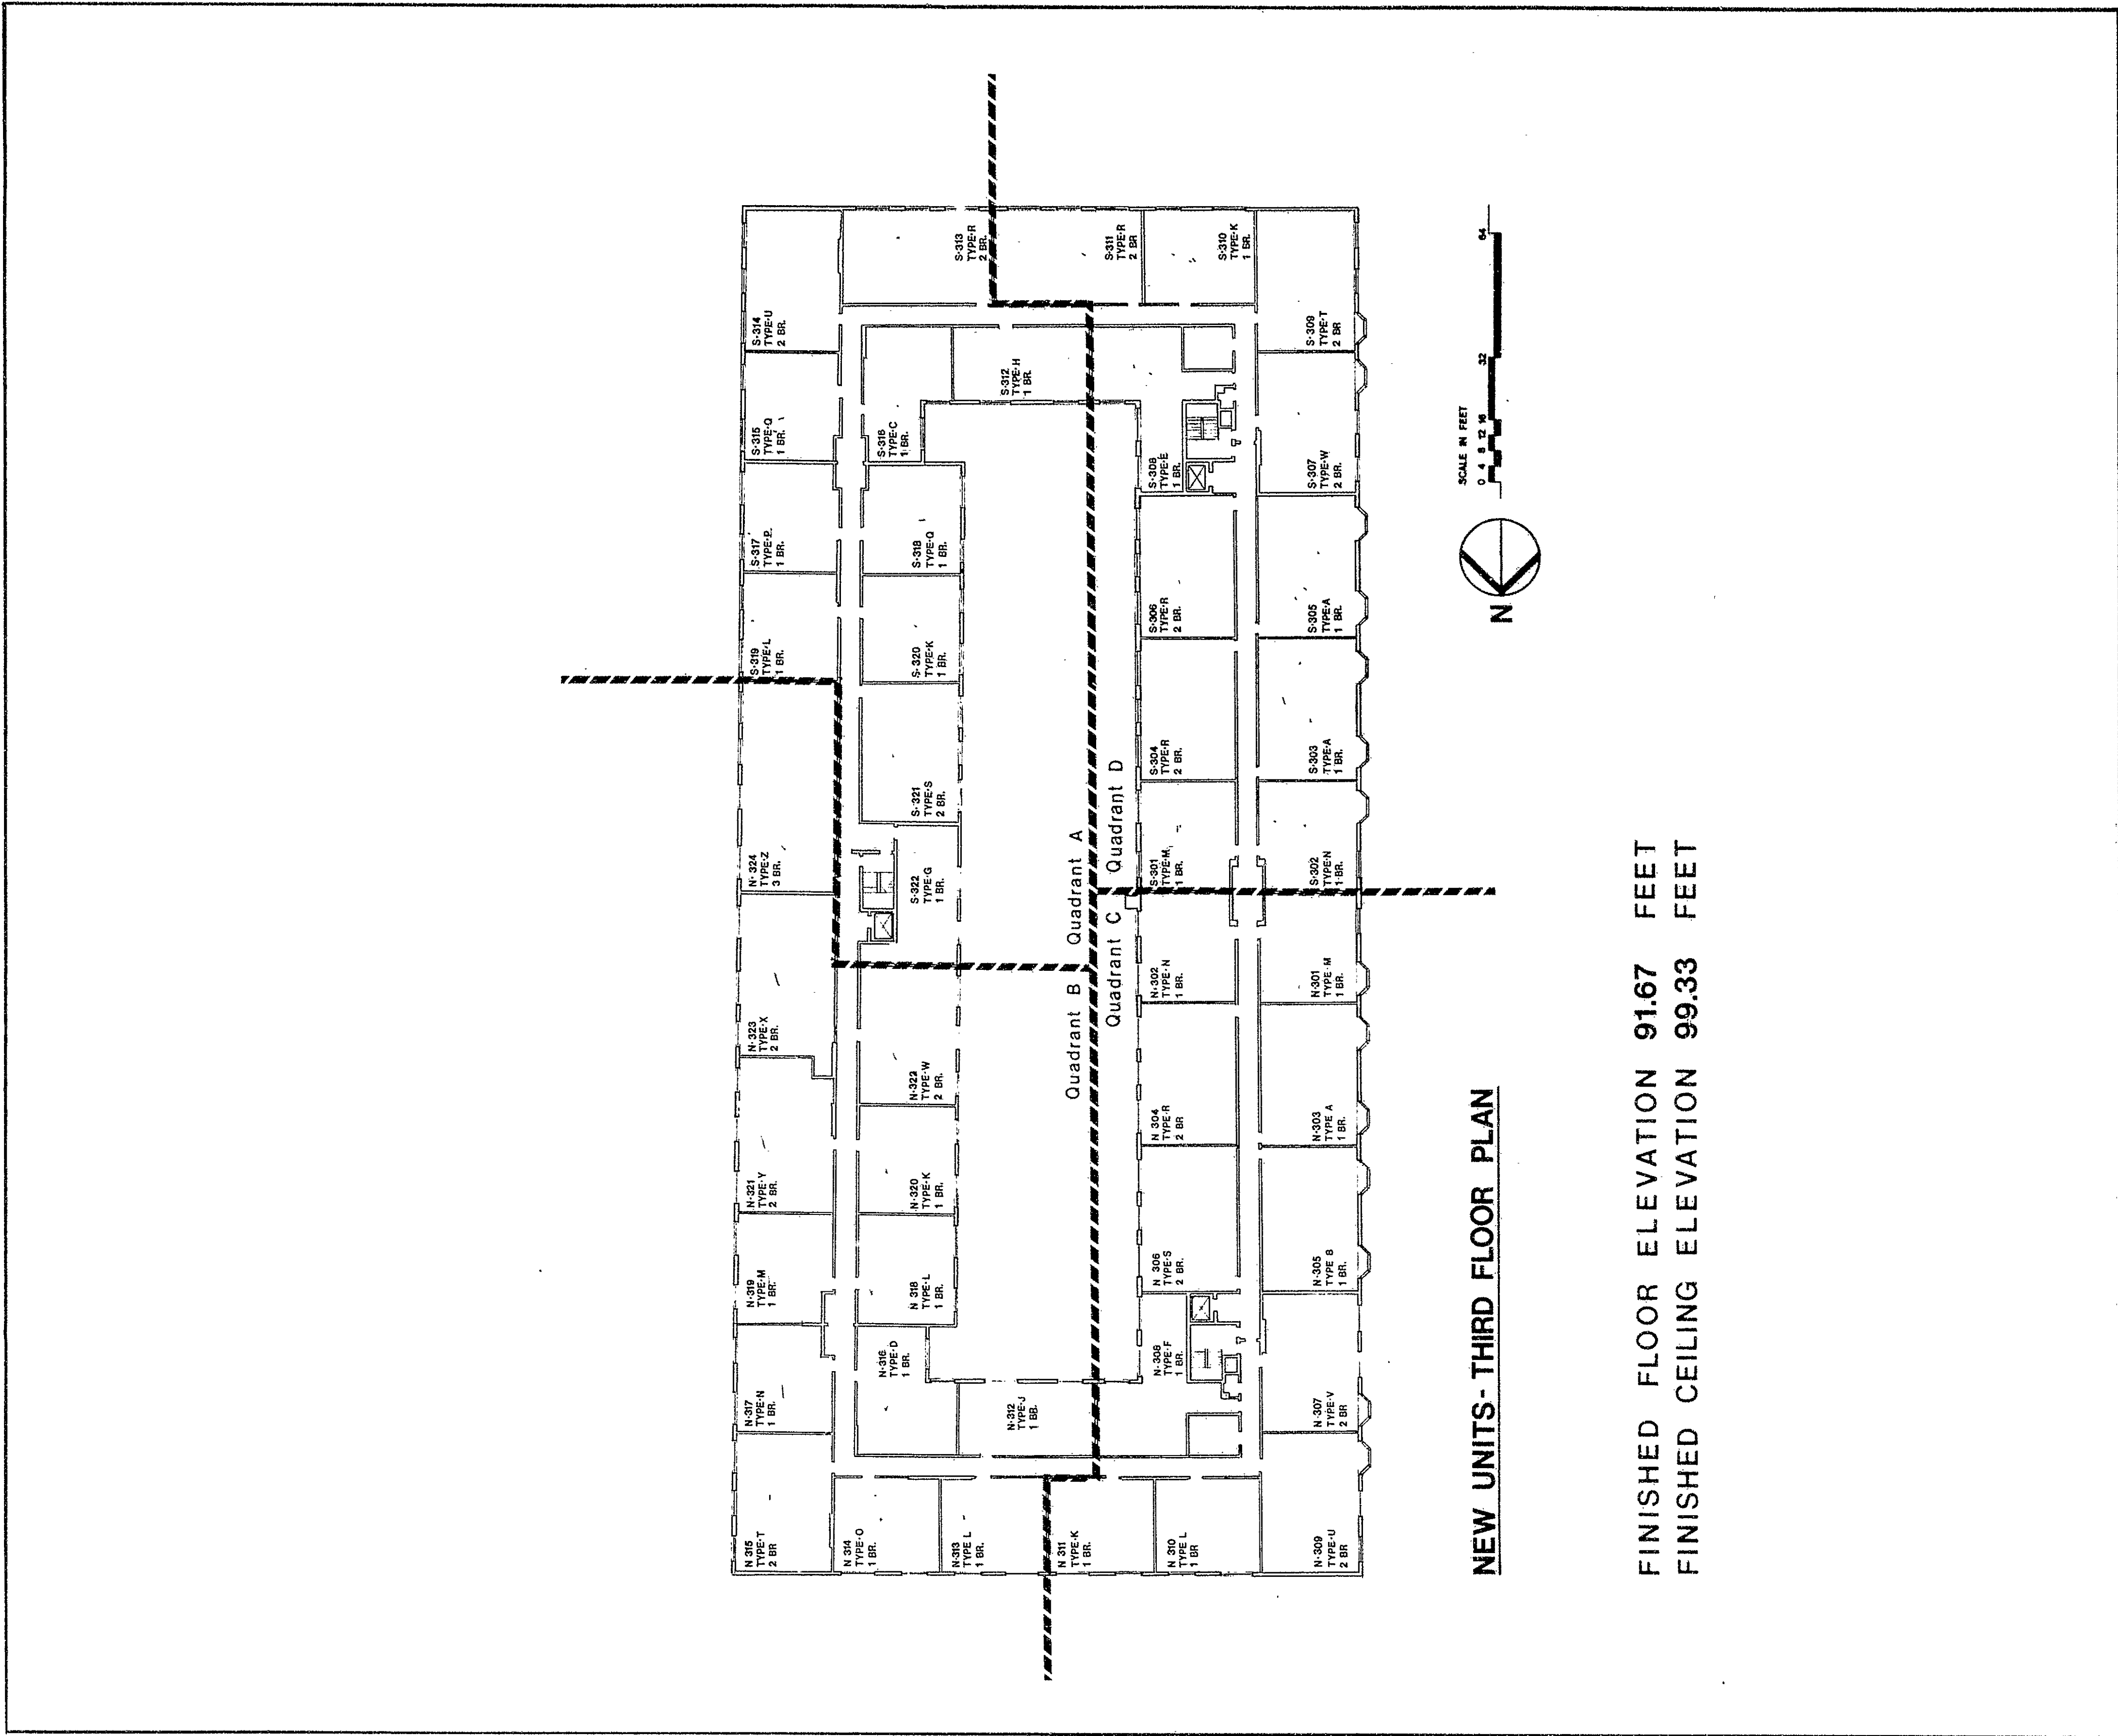


NEW UNITS- THIRD FLOOR PLAN

FINISHED FLOOR ELEVATION 91.67 FEET
FINISHED CEILING ELEVATION 99.33 FEET

0 INCHES 1 2 3 4

EASI FILE CORP IRVINE CA 92614
45

45-5

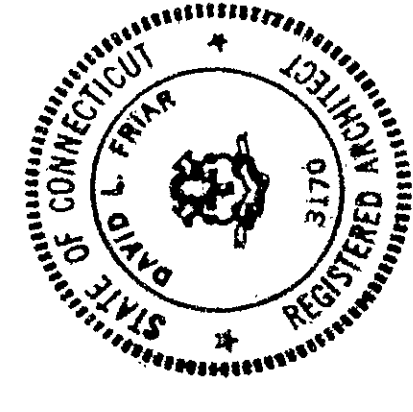WILLARD SQUARE CONDOMINIUM Exhibit D to declaration of Willard Square Associates Limited Partnership		May 8, 1981
34-50 WILLARD STREET HARTFORD, CONNECTICUT		
OVER-ALL PLANS THIRD FLOOR		SHEET NO. 4 of 12 sheets

I hereby certify that these plans are an accurate copy of that portion of the plans filed with the building official of the City of Hartford appointed pursuant to Section 19-396 of the Connecticut General Statutes as amended by Public Act 81-1 dated 12/28/80 day of May, 1981.

Subscribed and sworn to before me this 25 day of May, 1981.

David L. Frank
NOTARY PUBLIC

Condo Floor Plan #55