

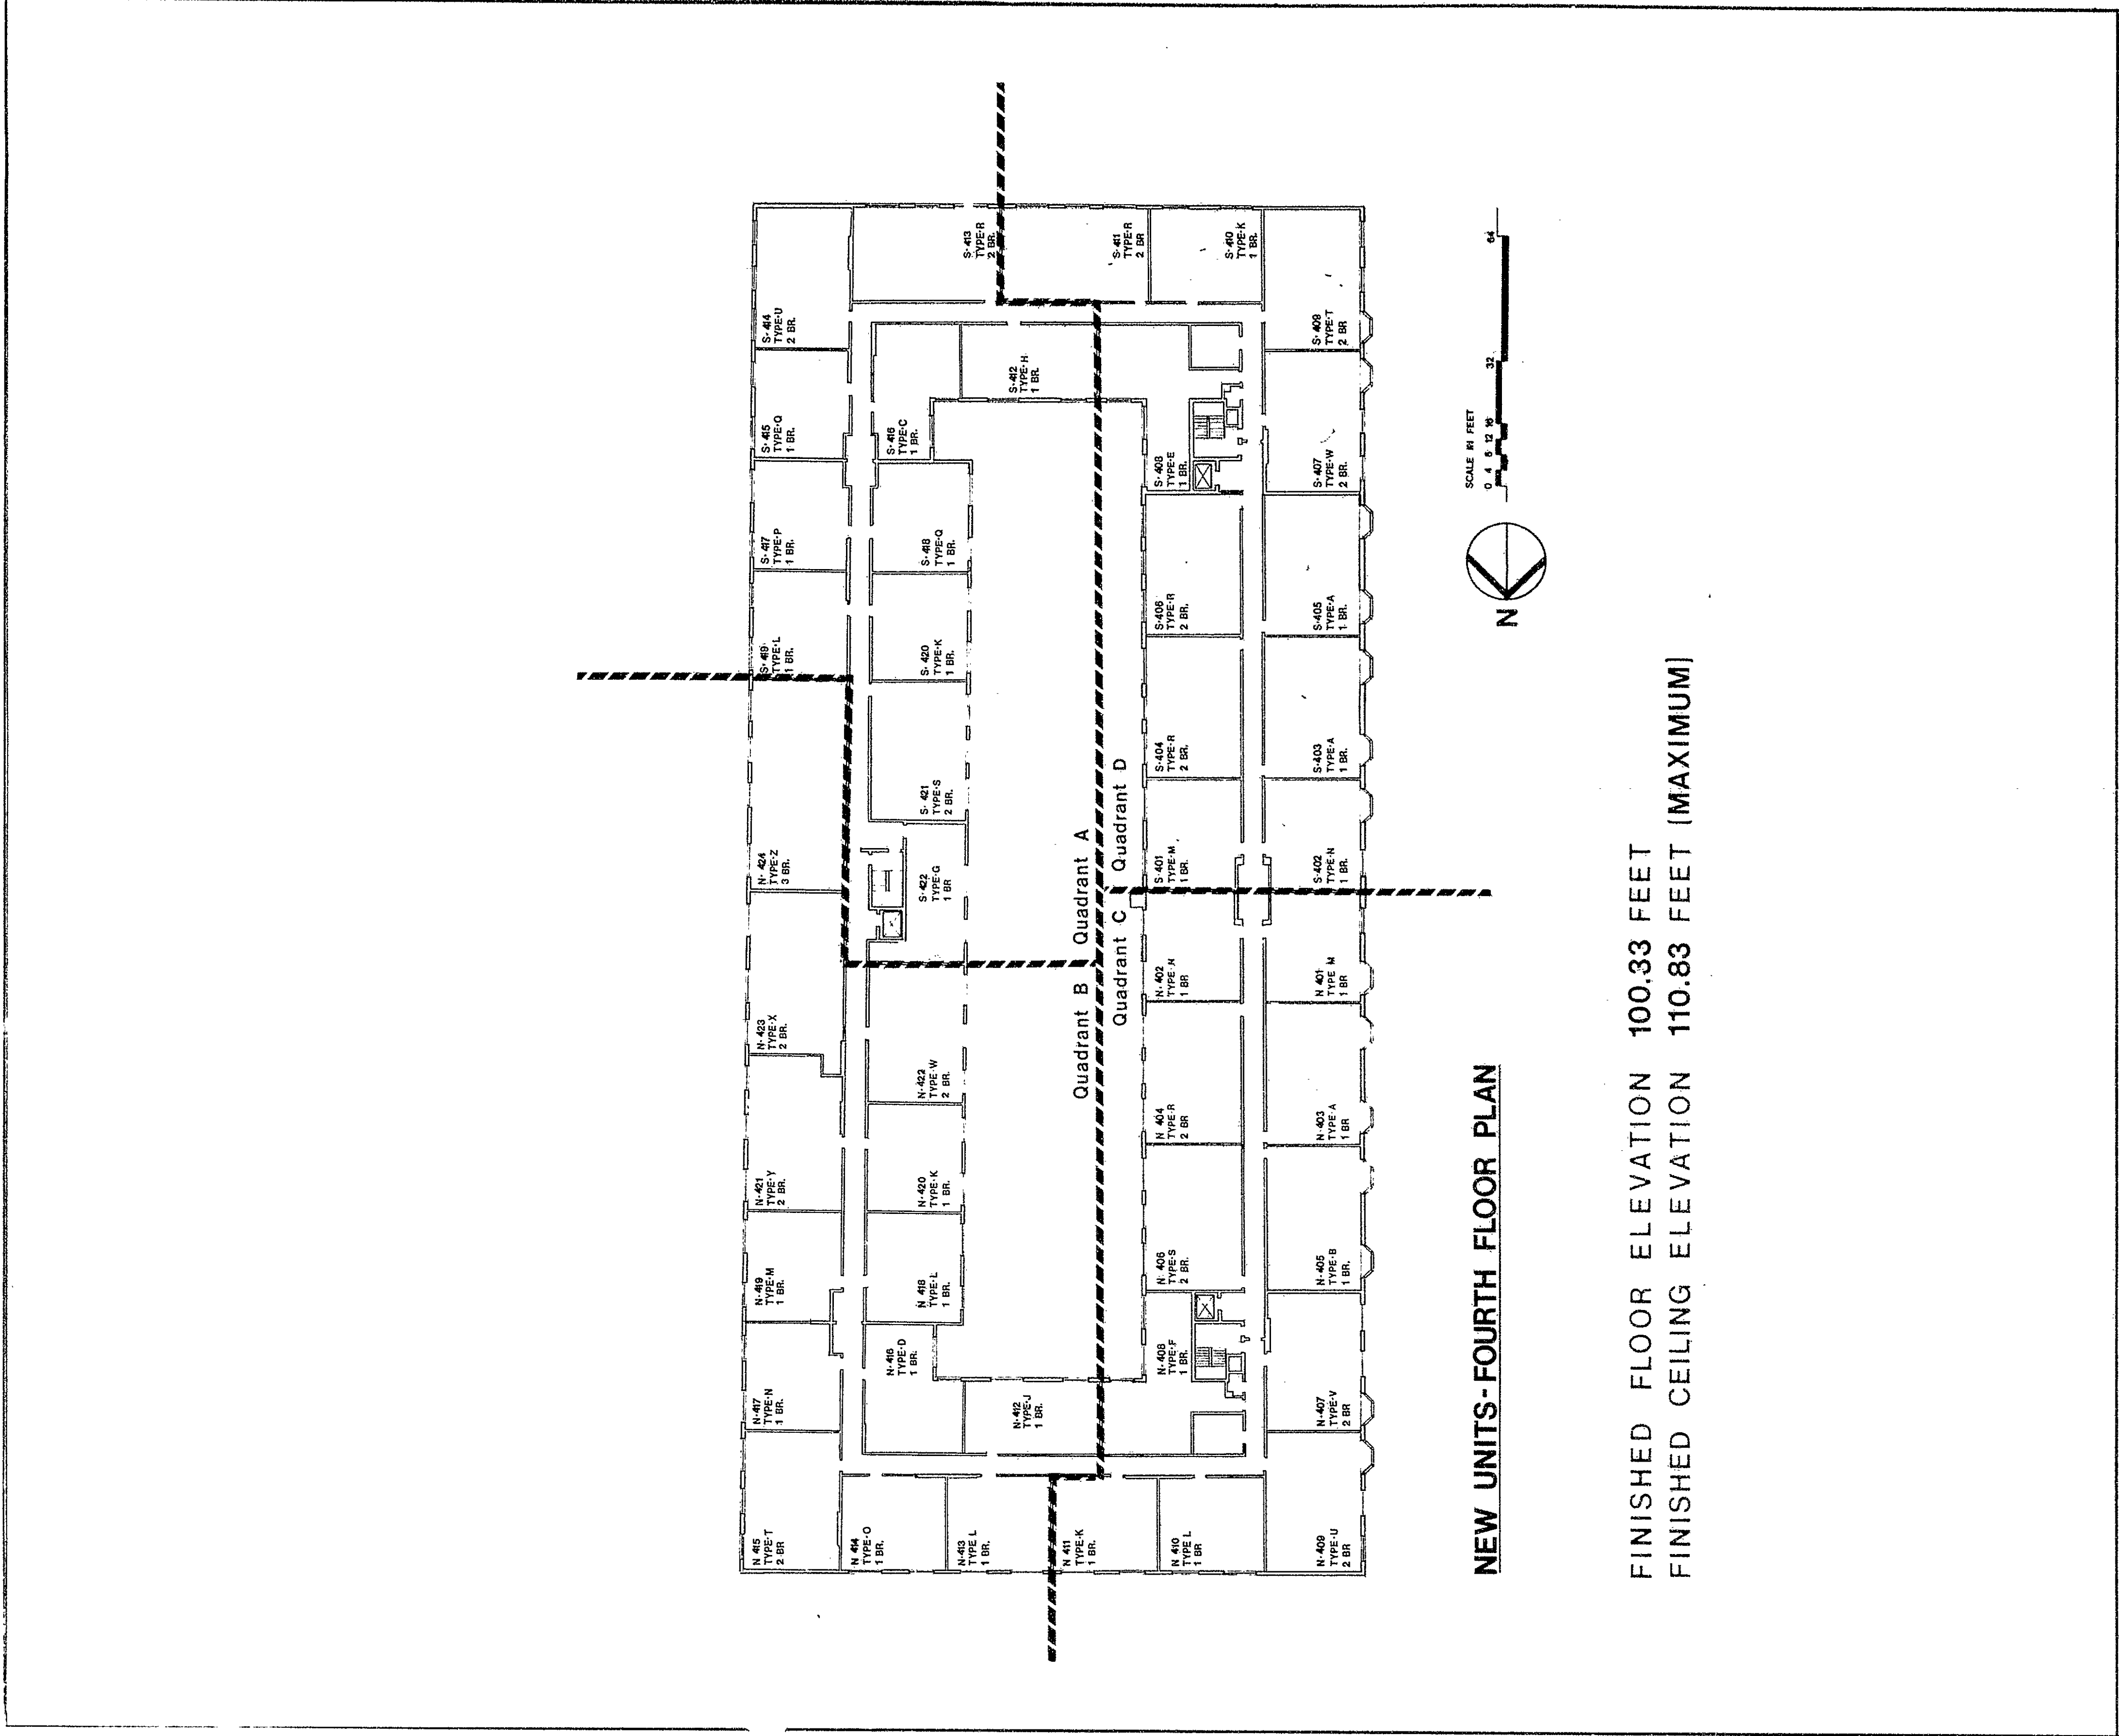
Condo Floor Plan #55

RECEIVED BY
TOWN & CITY CLERK
MAY 15 2 48 PM '81

PAGE 101

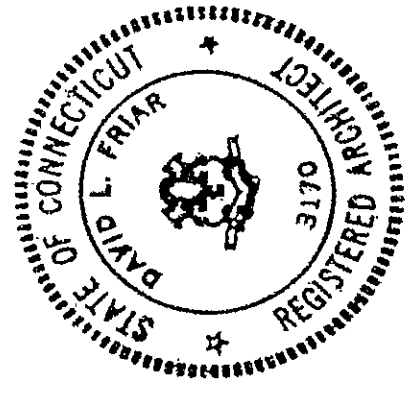
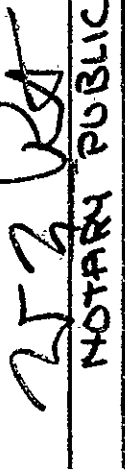
EAST FILE CORP. IRVINE, CA 92614
45

45-6



NEW UNITS-FOURTH FLOOR PLAN

FINISHED FLOOR ELEVATION 100.33 FEET
FINISHED CEILING ELEVATION 110.83 FEET [MAXIMUM]

WILLARD SQUARE CONDOMINIUM Exhibit D to declaration of Willard Square Associates Limited Partnership		May 8, 1981
34-50 WILLARD STREET HARTFORD, CONNECTICUT		SHEET NO. 5 of 12 sheets
OVER-ALL PLANS FOURTH FLOOR		 I hereby certify that these plans are an accurate copy of that portion of the plans filed with the building official of the City of Hartford appointed pursuant to Section 19-396 of the Connecticut General Statutes as amended. Subscribed and sworn to, before me this 12th day of May, 1981.  NOTARY PUBLIC



45