


RECEIVED BY
APR 5 10 37 AM '81
TOWN & CITY CLERK
HARTFORD
PAGE
447116

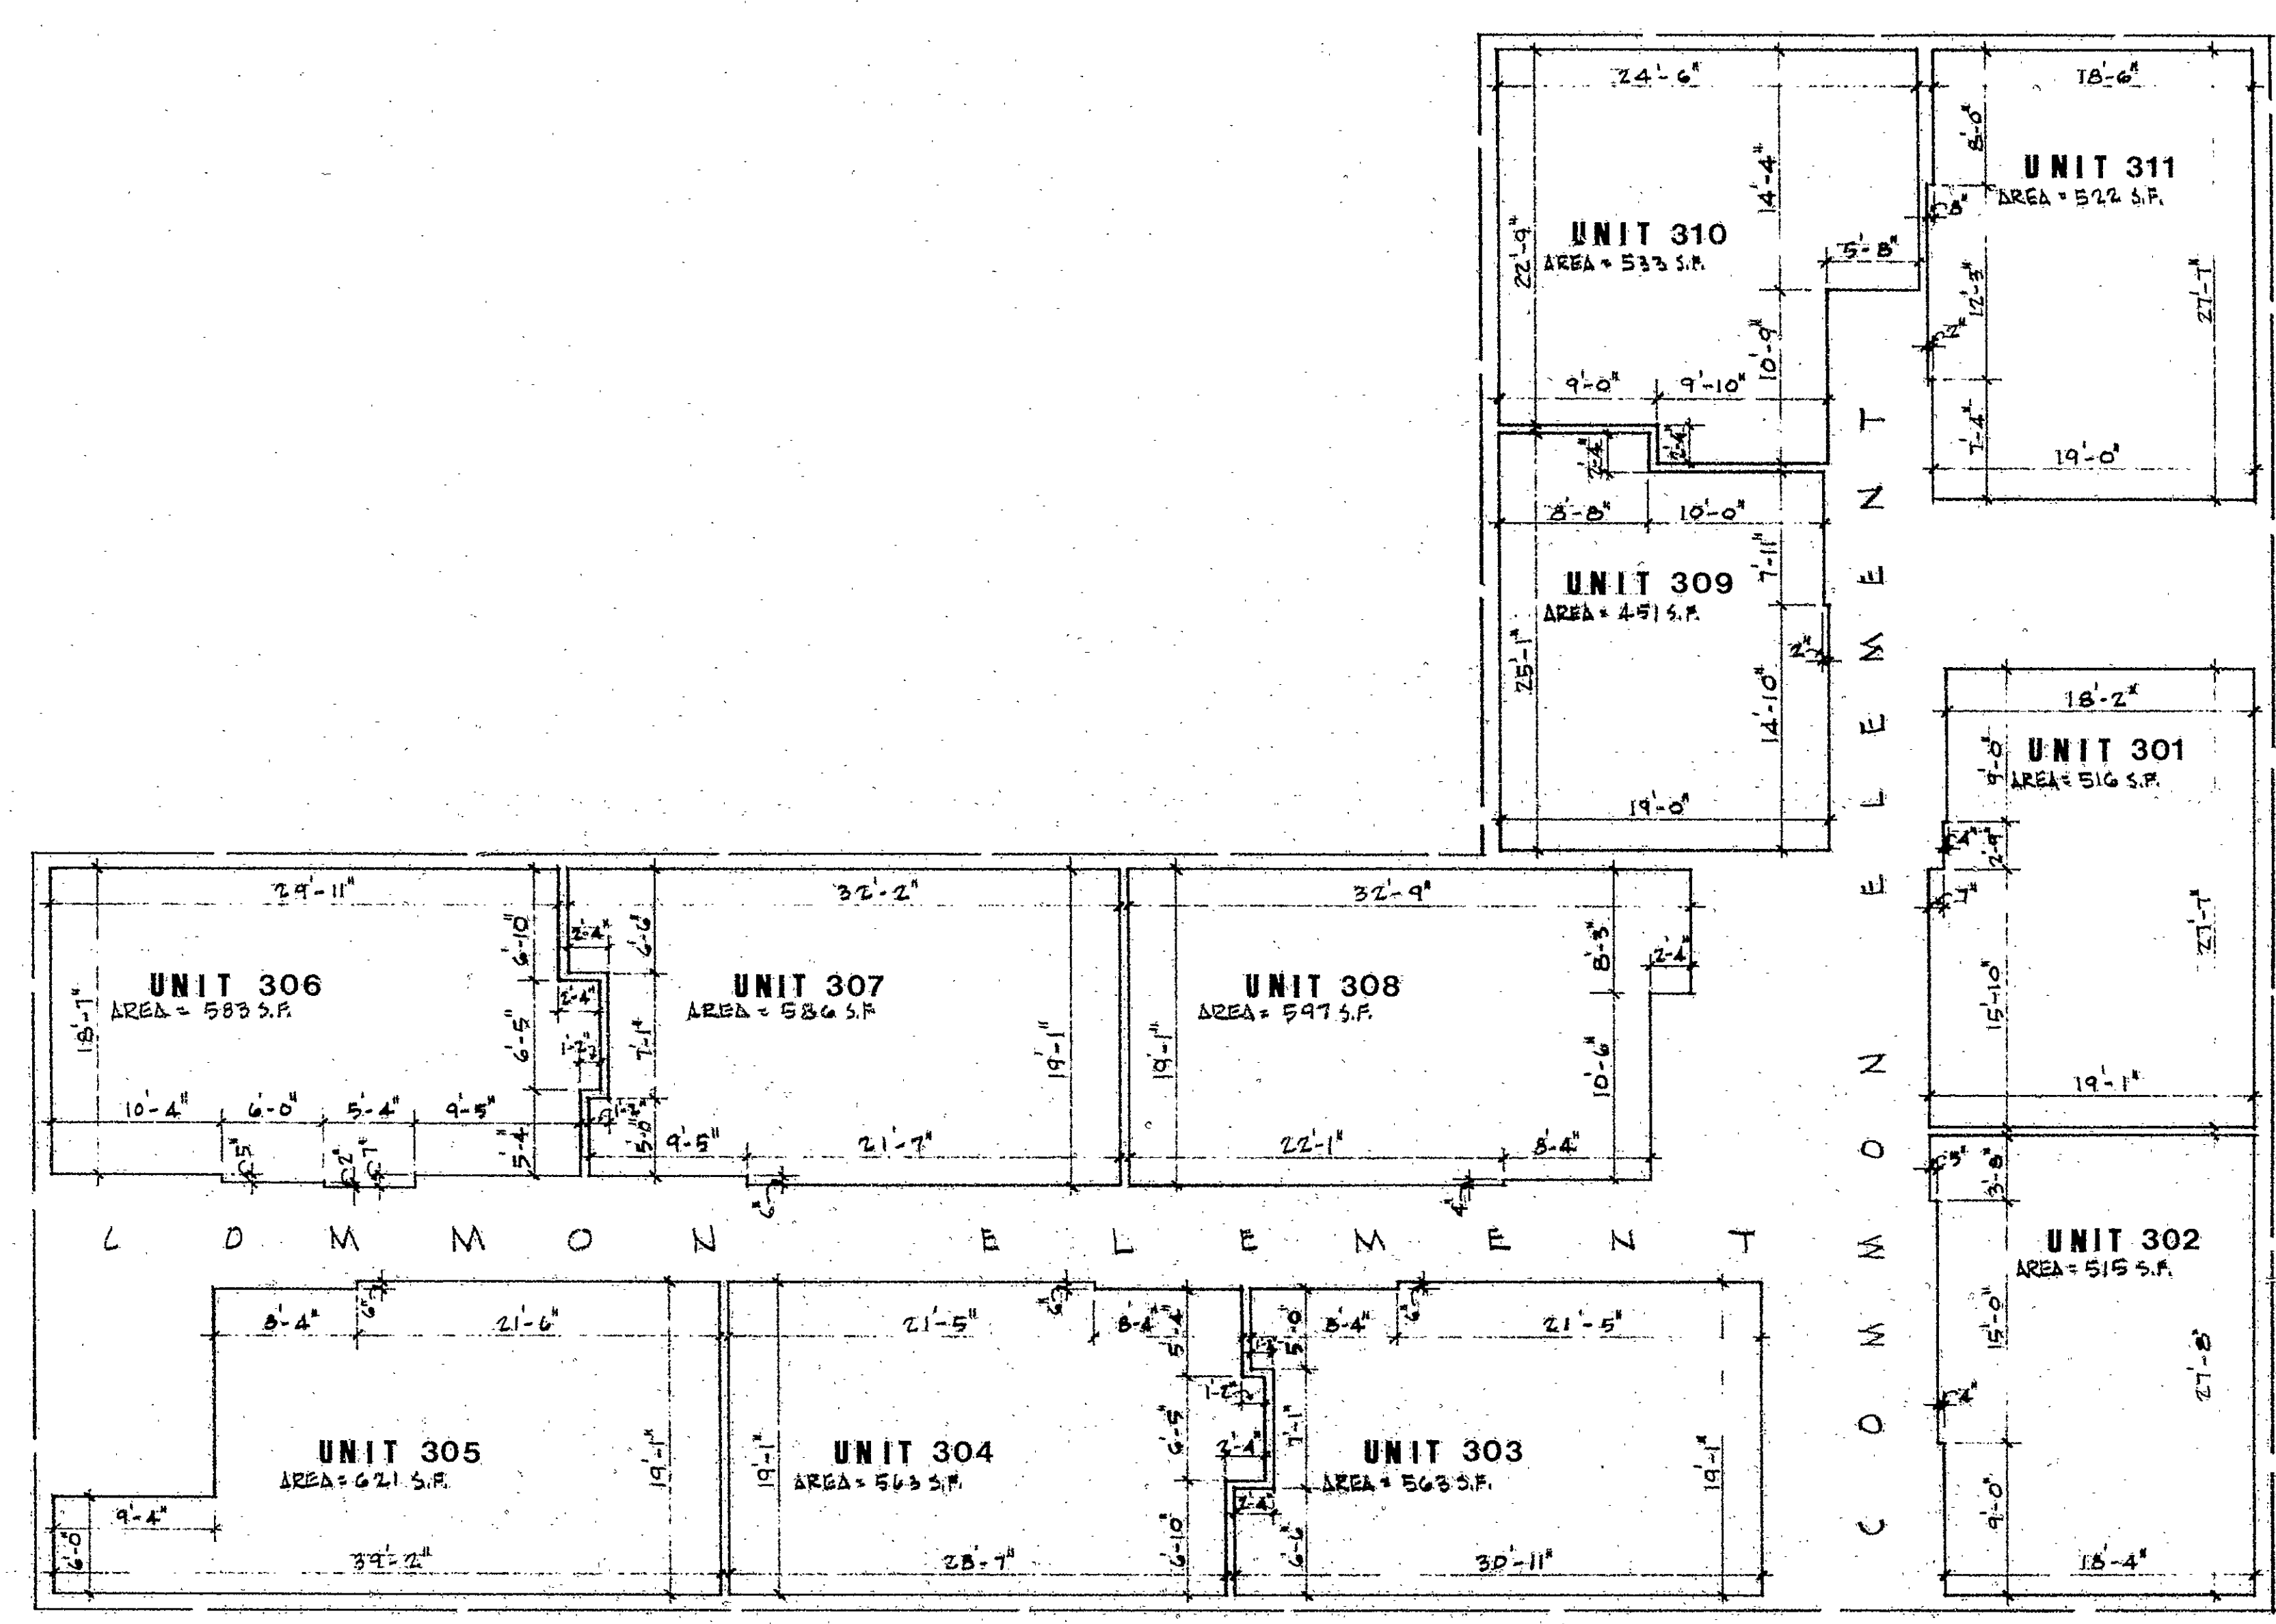

SECOND FLOOR PLAN

①
90

THE PURPOSE OF THESE PLANS IS TO SHOW THE APPROXIMATE DIMENSIONS, FLOOR AREAS AND LOCATION OF EACH UNIT AND THE RELATIVE LOCATION OF THE COMMON ELEMENTS. INTERIOR BEARING WALLS AND BEARING PARTITIONS ARE COMMON ELEMENTS ALTHOUGH THEY MAY NOT BE SHOWN HEREON. SEE ARTICLE II OF DECLARATION OF CONDOMINIUM BY ASHWOOD CONDOMINIUM ASSOCIATION, INC.

THE DIMENSIONS SHOWN ON THESE PLANS HAVE BEEN TAKEN FROM THE ORIGINAL DESIGN PLANS OF THE BUILDING AND HAVE NOT BEEN VERIFIED IN THE FIELD BY ACTUAL MEASUREMENTS.

NOTES: TOP OF UNFINISHED SURFACE OF FIRST FLOOR IS SHOWN ON PLAN REFERRED TO IN EXHIBIT "E" TO THE DECLARATION. UNFINISHED SECOND FLOOR SURFACE ELEVATION IS 6.03 FEET ABOVE UNFINISHED SURFACE OF FIRST FLOOR ELEVATION AND UNFINISHED SECOND FLOOR CEILING SURFACE ELEVATION IS 16.9 FEET ABOVE UNFINISHED SURFACE OF FIRST FLOOR ELEVATION.	BOUNDARY LEGEND Unit Common Element Limited Common Element	STATE OF CONNECTICUT) VERIFICATION COUNTY OF HARTFORD) ss: HARTFORD March 19, 1980. PERSONALLY APPEARED GLENDON R. MAYO, SIGNER OF THE FOREGOING CERTIFICATE AND BEING DULY SWORN, MADE SOLEMN OATH TO THE TRUTH OF THE STATEMENT TO WHICH HIS NAME IS SUBSCRIBED. <i>Glendon R. Mayo</i> COMMISSIONER OF THE SUPERIOR COURT	CERTIFIED TO BE AN ACCURATE COPY OF PORTIONS OF THE APPROVED PLANS ON FILE WITH THE CITY OF HARTFORD BUILDING OFFICIAL. <i>Glendon R. Mayo</i> DATE <i>March 19, 1981</i>	THE ASHWOOD, A CONDOMINIUM EXHIBIT D TO DECLARATION OF ASHWOOD ASSOCIATES 173 ASHLEY STREET HARTFORD, CONNECTICUT	SCHEMATIC BUILDING PLANS THE ASHWOOD, A CONDOMINIUM	SEAL OF THE CITY OF HARTFORD	GLENDON R. MAYO, P.C. ONE VAN DYKE AVENUE, HARTFORD, CONNECTICUT VERIFY ALL DIMENSIONS AT SITE. DO NOT SCALE DRAWINGS SCALE: 1" = 10'
		PROJECT NO. C80-132 DATE MAR. 18, 1981 DWG. NO. 3					

Condo # 47

0 INCHES 1 2 3 4

47