


RECEIVED
MAR 18 1991
HARTFORD, CT
DEPT. OF CONSTRUCTION

ELEVATOR PENTHOUSE PLAN

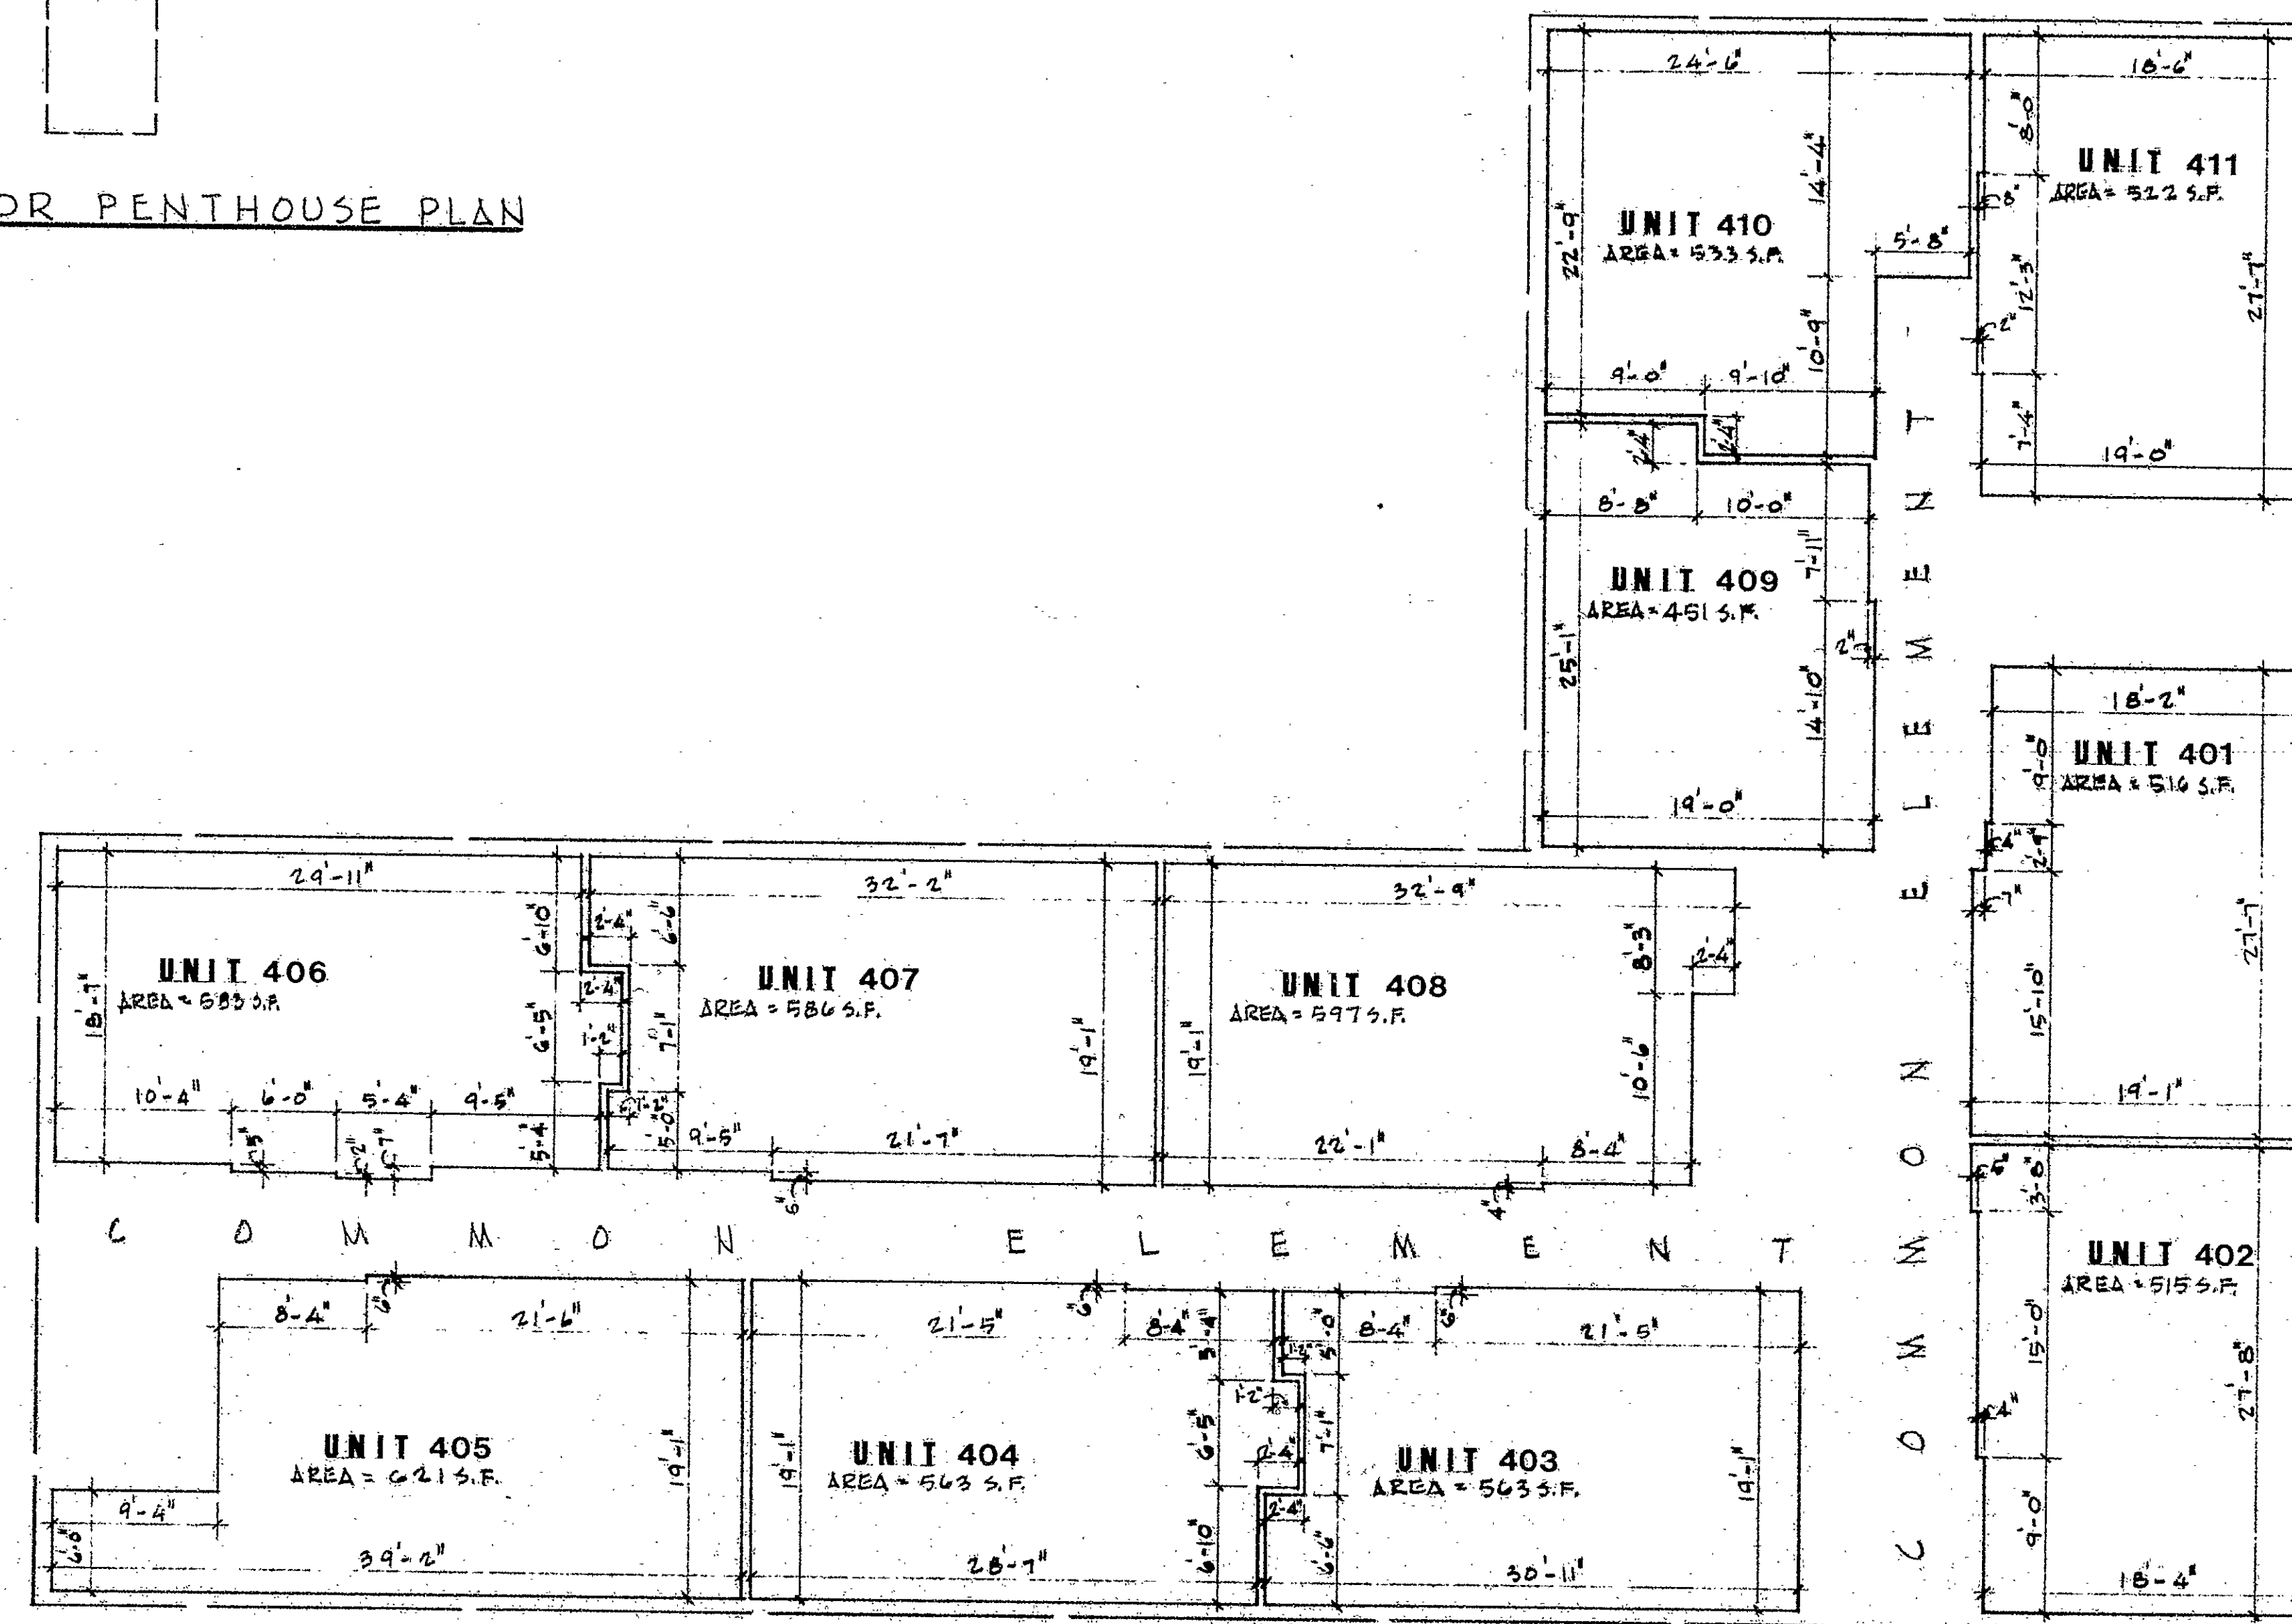

THIRD FLOOR PLAN

(E)
P91

THE PURPOSE OF THESE PLANS IS TO SHOW THE APPROXIMATE DIMENSIONS, FLOOR AREAS AND LOCATION OF EACH UNIT AND THE RELATIVE LOCATION OF THE COMMON ELEMENTS. INTERIOR BEARING WALLS AND BEARING PARTITIONS ARE COMMON ELEMENTS ALTHOUGH THEY MAY NOT BE SHOWN HEREON. SEE ARTICLE 11 OF DECLARATION OF CONDOMINIUM BY ASHWOOD CONDOMINIUM ASSOCIATION, INC.

THE DIMENSIONS SHOWN ON THESE PLANS HAVE BEEN TAKEN FROM THE ORIGINAL DESIGN PLANS OF THE BUILDING AND HAVE NOT BEEN VERIFIED IN THE FIELD BY ACTUAL MEASUREMENTS.

NOTES:

TOP OF UNFINISHED SURFACE OF FIRST FLOOR IS SHOWN ON PLAN REFERRED TO IN EXHIBIT "E" TO THE DECLARATION. UNFINISHED THIRD FLOOR SURFACE ELEVATION IS 17.47 FEET ABOVE UNFINISHED SURFACE OF FIRST FLOOR ELEVATION AND UNFINISHED THIRD FLOOR CEILING SURFACE ELEVATION IS 25.33 FEET ABOVE UNFINISHED SURFACE OF FIRST FLOOR ELEVATION.

BOUNDARY LEGEND

Unit
Common Element
Limited Common Element

VERIFICATION

STATE OF CONNECTICUT
COUNTY OF HARTFORD } SS: HARTFORD **March 19, 1980.**

PERSONALLY APPEARED GLENDON R. MAYO, SIGNER OF THE FOREGOING CERTIFICATE AND BEING DULY SWORN, MADE SOLEMN OATH TO THE TRUTH OF THE STATEMENT TO WHICH HIS NAME IS SUBSCRIBED.

257
COMMISSIONER OF THE SUPERIOR COURT


CERTIFIED TO BE AN ACCURATE COPY OF PORTIONS OF THE APPROVED PLANS ON FILE WITH THE CITY OF HARTFORD.
BUILDING OFFICIAL

Glendon R. Mayo, P.E. **March 19, 1981**
GLENDON R. MAYO, P.E. DATE

THE ASHWOOD, A CONDOMINIUM

EXHIBIT D TO DECLARATION
OF ASHWOOD ASSOCIATES
173 ASHLEY STREET
HARTFORD, CONNECTICUT

SCHEMATIC BUILDING PLANS
THE ASHWOOD, A CONDOMINIUM

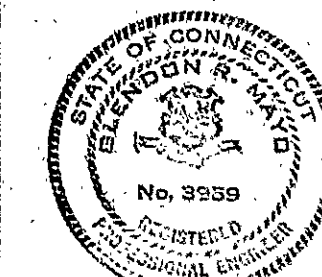

GLENDON R. MAYO, P.C.
ONE VAN DYKE AVENUE, HARTFORD, CONNECTICUT

VERIFY ALL DIMENSIONS AT SITE.
DO NOT SCALE DRAWINGS

SCALE: 1" = 10'

PROJECT NO.
C80-132

DATE
MAR. 18, 1991

DWG. NO.
4

Condo # 47

0 INCHES 1 2 3 4