


Condo Floor Plan 48

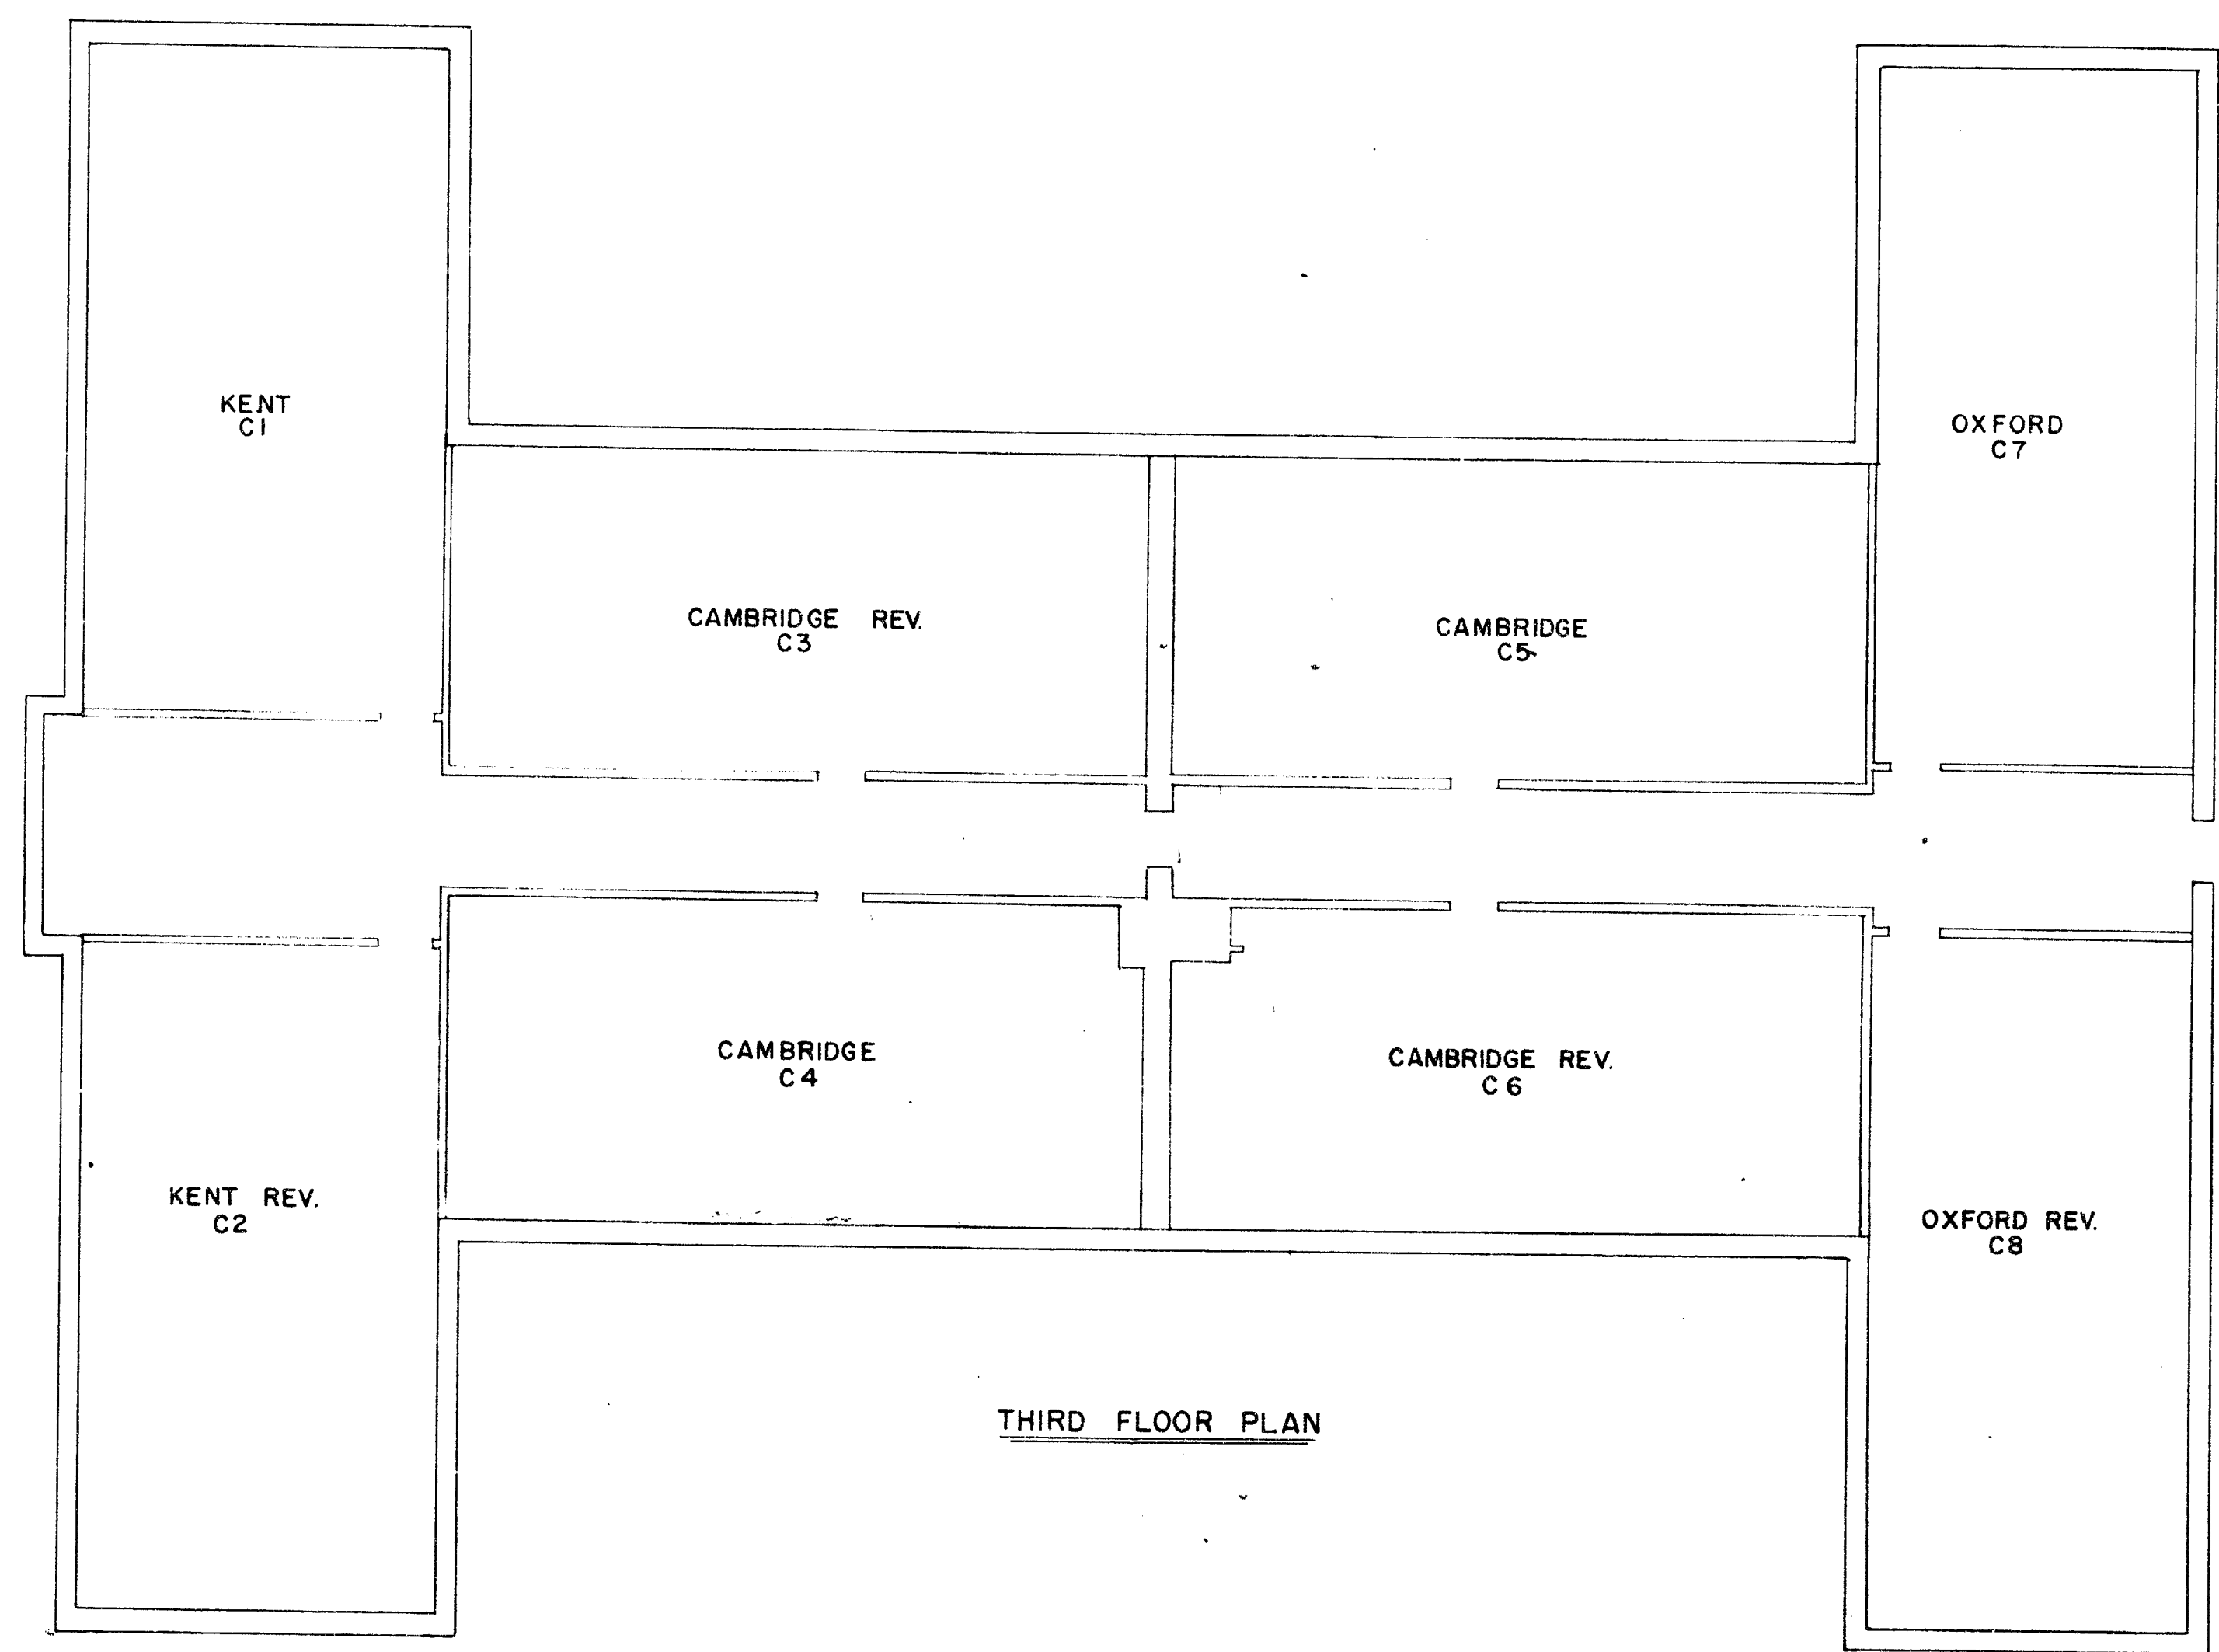

I HEREBY CERTIFY THAT THE PLANS RESPECTING THIS CONDOMINIUM FILED WITH THE HARTFORD CITY CLERK, ARE ACCURATE AND ARE AN ACCURATE COPY OF PLANS FILED WITH THE HARTFORD BUILDING DEPARTMENT.

*Dean E. Phillips* DATE 6-12-81  
DEAN E. PHILLIPS, P.E. LIC. NO. 7881

PERSONALLY ACCEPTED BEFORE ME THIS 12th DAY OF June, 1981, BY THE REGISTERED PROFESSIONAL ENGINEER WHOSE SIGNATURE APPEARS ABOVE AND MADE DATA IN VERIFICATION OF THE TRUTH OF THE FOREGOING CERTIFICATION.

RECEIVED BY  
TOWN & CITY OF  
HARTFORD  
FEB 5 1981  
PAGE 1

|                                                                                 |  |                 |  |                                                                        |  |                                                                        |  |  |  |  |  |
|---------------------------------------------------------------------------------|--|-----------------|--|------------------------------------------------------------------------|--|------------------------------------------------------------------------|--|--|--|--|--|
| FLOOR THREE<br>SURVEYS AND PLANS<br>FOR<br>BANCROFT CONDOMINIUM<br>SHEET 6 OF 7 |  | HARTFORD, CONN. |  | DATE 08-06-81<br>SCALE 1/8" = 1'-0"<br>DR. BY R.C.H.<br>FILE 396.01.06 |  | dean e. phillips associates<br>consulting engineers<br>portland, conn. |  |  |  |  |  |
| 28-30 HUNTINGTON STREET                                                         |  |                 |  |                                                                        |  |                                                                        |  |  |  |  |  |

EAST FILE COMPANY  
HARTFORD, CT 06103  
8th