


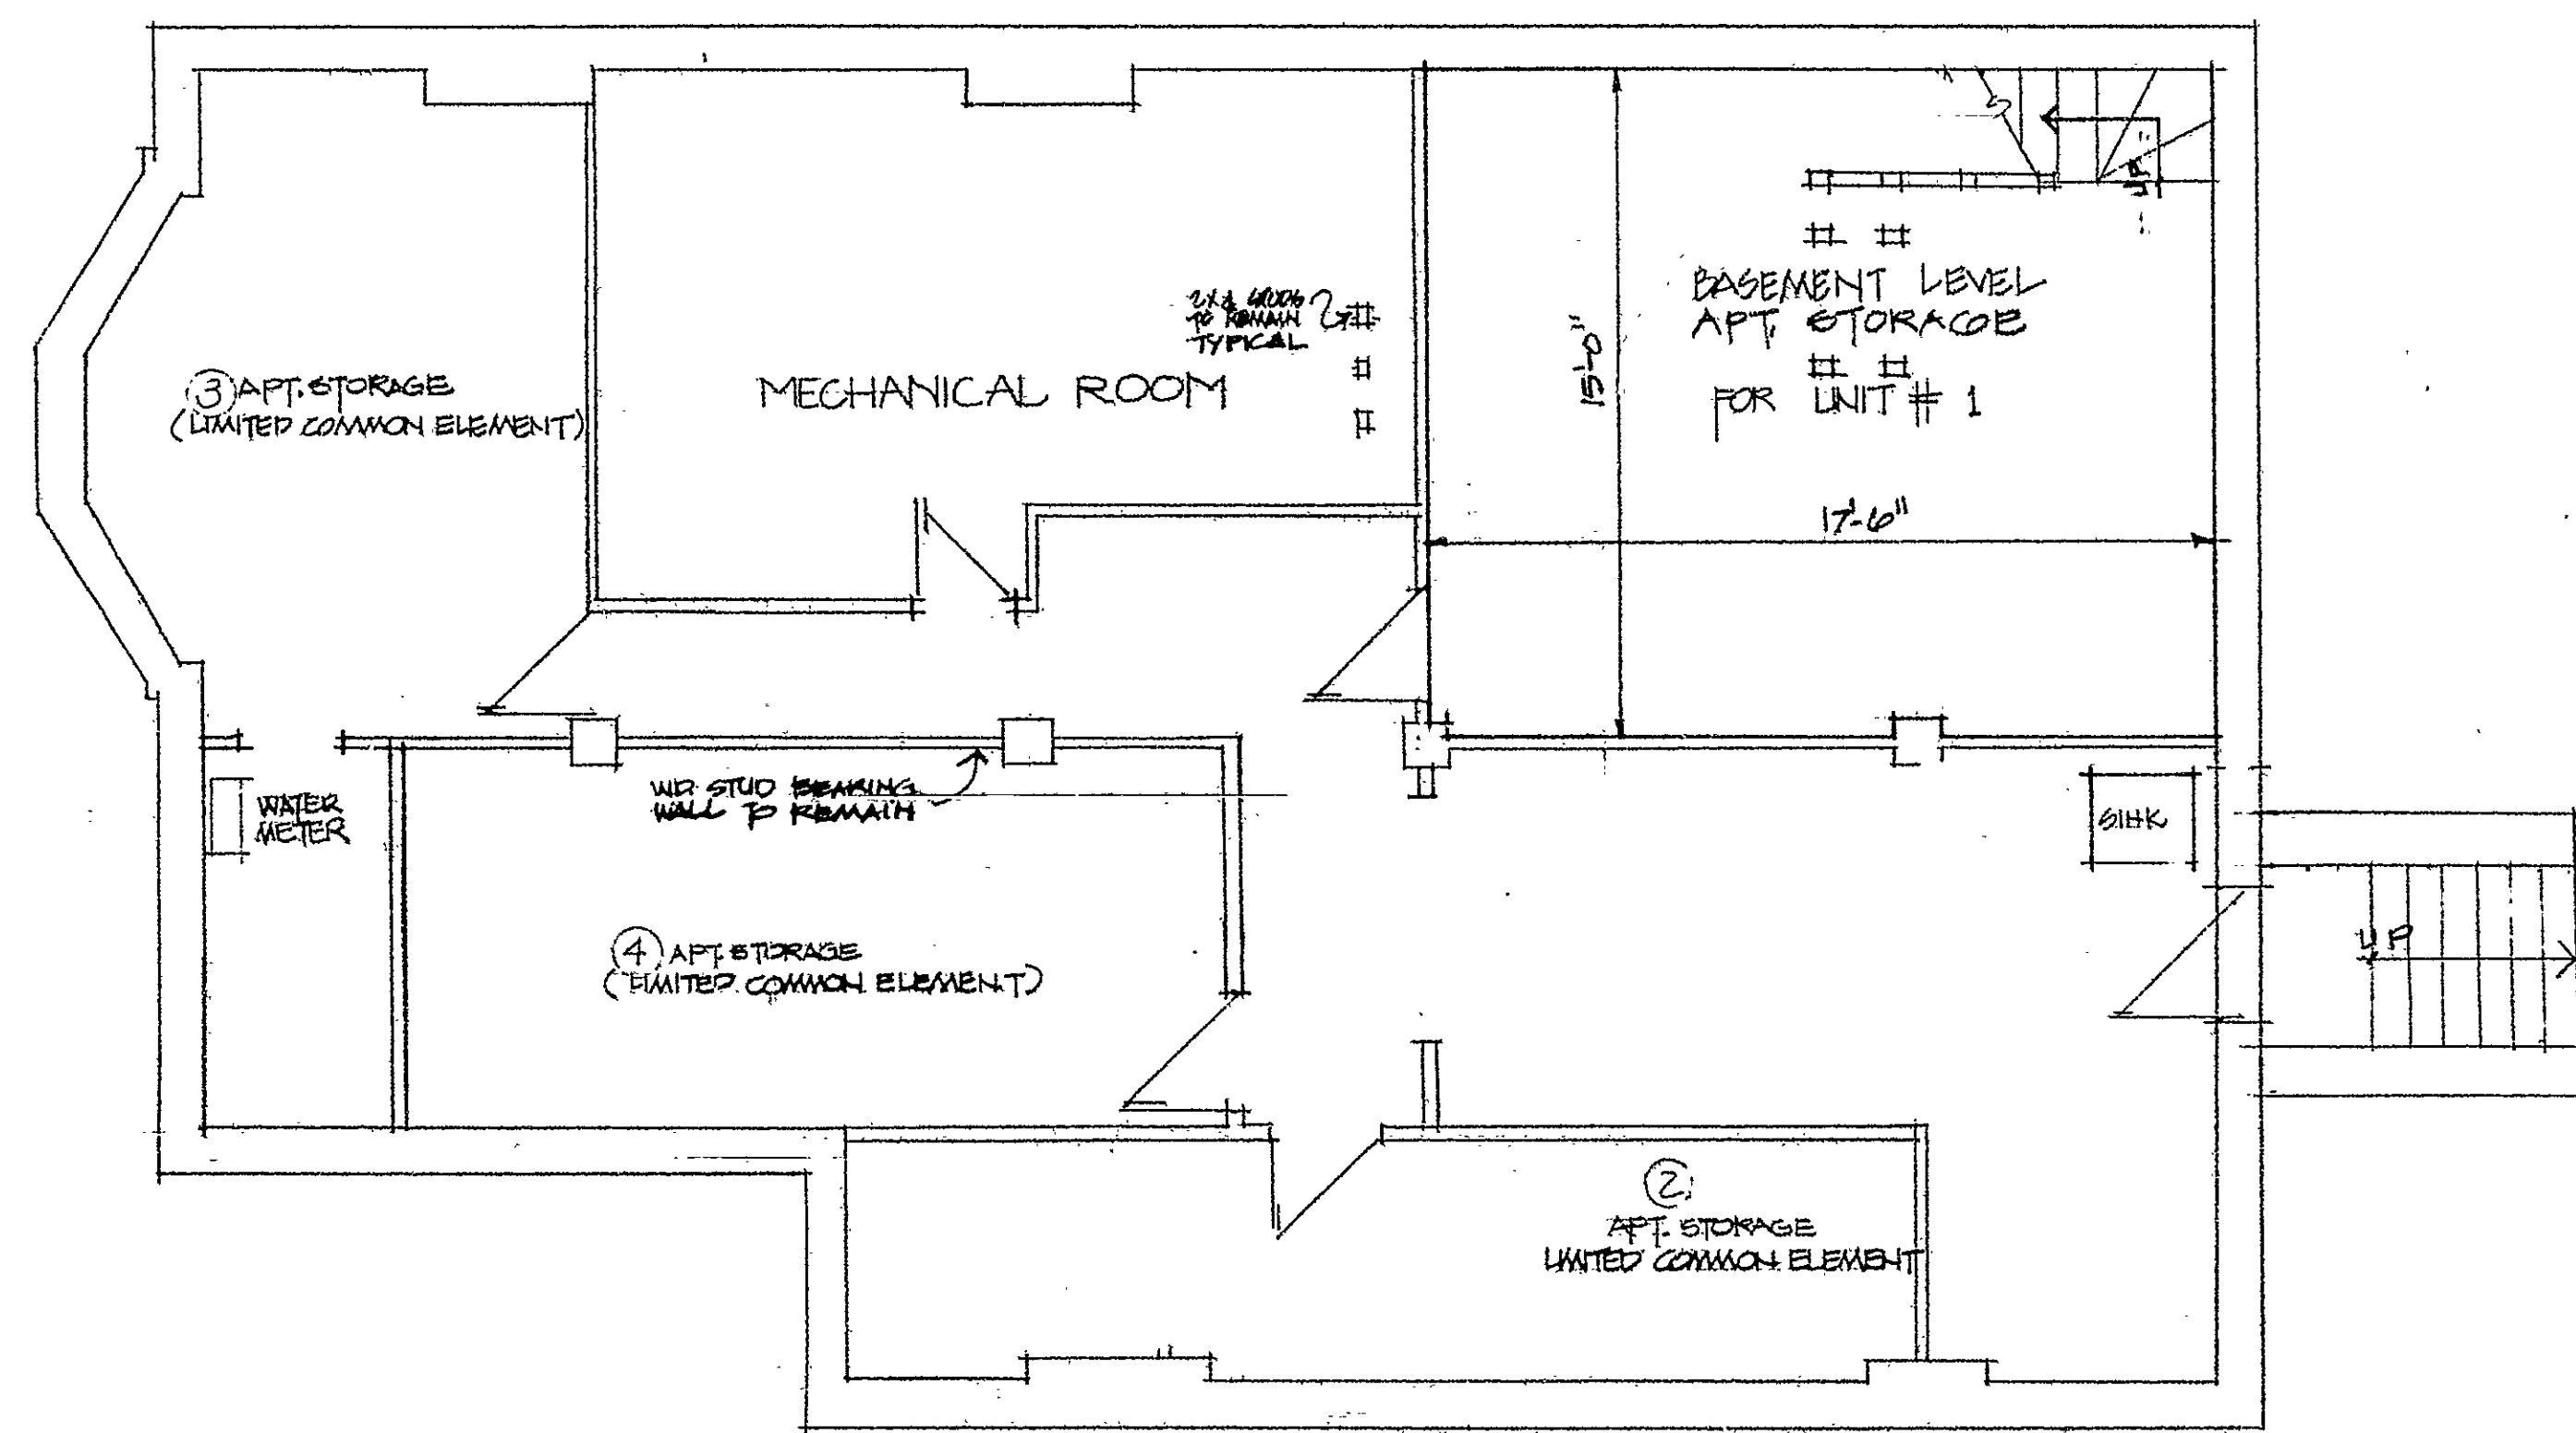

- GENERAL NOTES:
1. STORAGE AREAS 2, 3, 4 ARE LIMITED COMMON ELEMENTS FOR THESE UNITS.
  2. ALL AREAS EXCEPT AS OTHERWISE NOTED ARE COMMON ELEMENTS

BASEMENT PLAN

1/2" = 1'-0"

DATE: 11-1-88

10/1/88

SCALE:

1/4" = 1'-0"

JOB NO.

11-50-1

BASEMENT PLAN

hungerford  
court condos

81 HUNGERFORD ST. HARTFORD, CT.

GINDA MECHANICAL - developer

Condo Floor Plan # 49

bh

1/2" = 1'-0"

0 INCHES 1 2 3 4

REVIEW BY  
DATE: 11-23-88  
10/1/88  
11-23-88  
11-23-88