


CONNIE MAPPIER, JR. ASSOCIATES
ARCHITECTURE
PLANNING
CONSULTING
1350 FARMINGTON AVE., HARTFORD, CONNECTICUT 06114

WETHERSFIELD GARDENS ASSOCIATES LTD. PARTNERSHIP
WETHERSFIELD GARDENS CONDOMINIUM 73 UNITS
WETHERSFIELD AVE., HARTFORD, CONN.

INSPECTOR OF THE CITY OF HARTFORD
COMMISSIONER SUPERIOR COURT
COMMISSIONER SUPERIOR COURT
COMMISSIONER SUPERIOR COURT



SHEET 4 OF 13

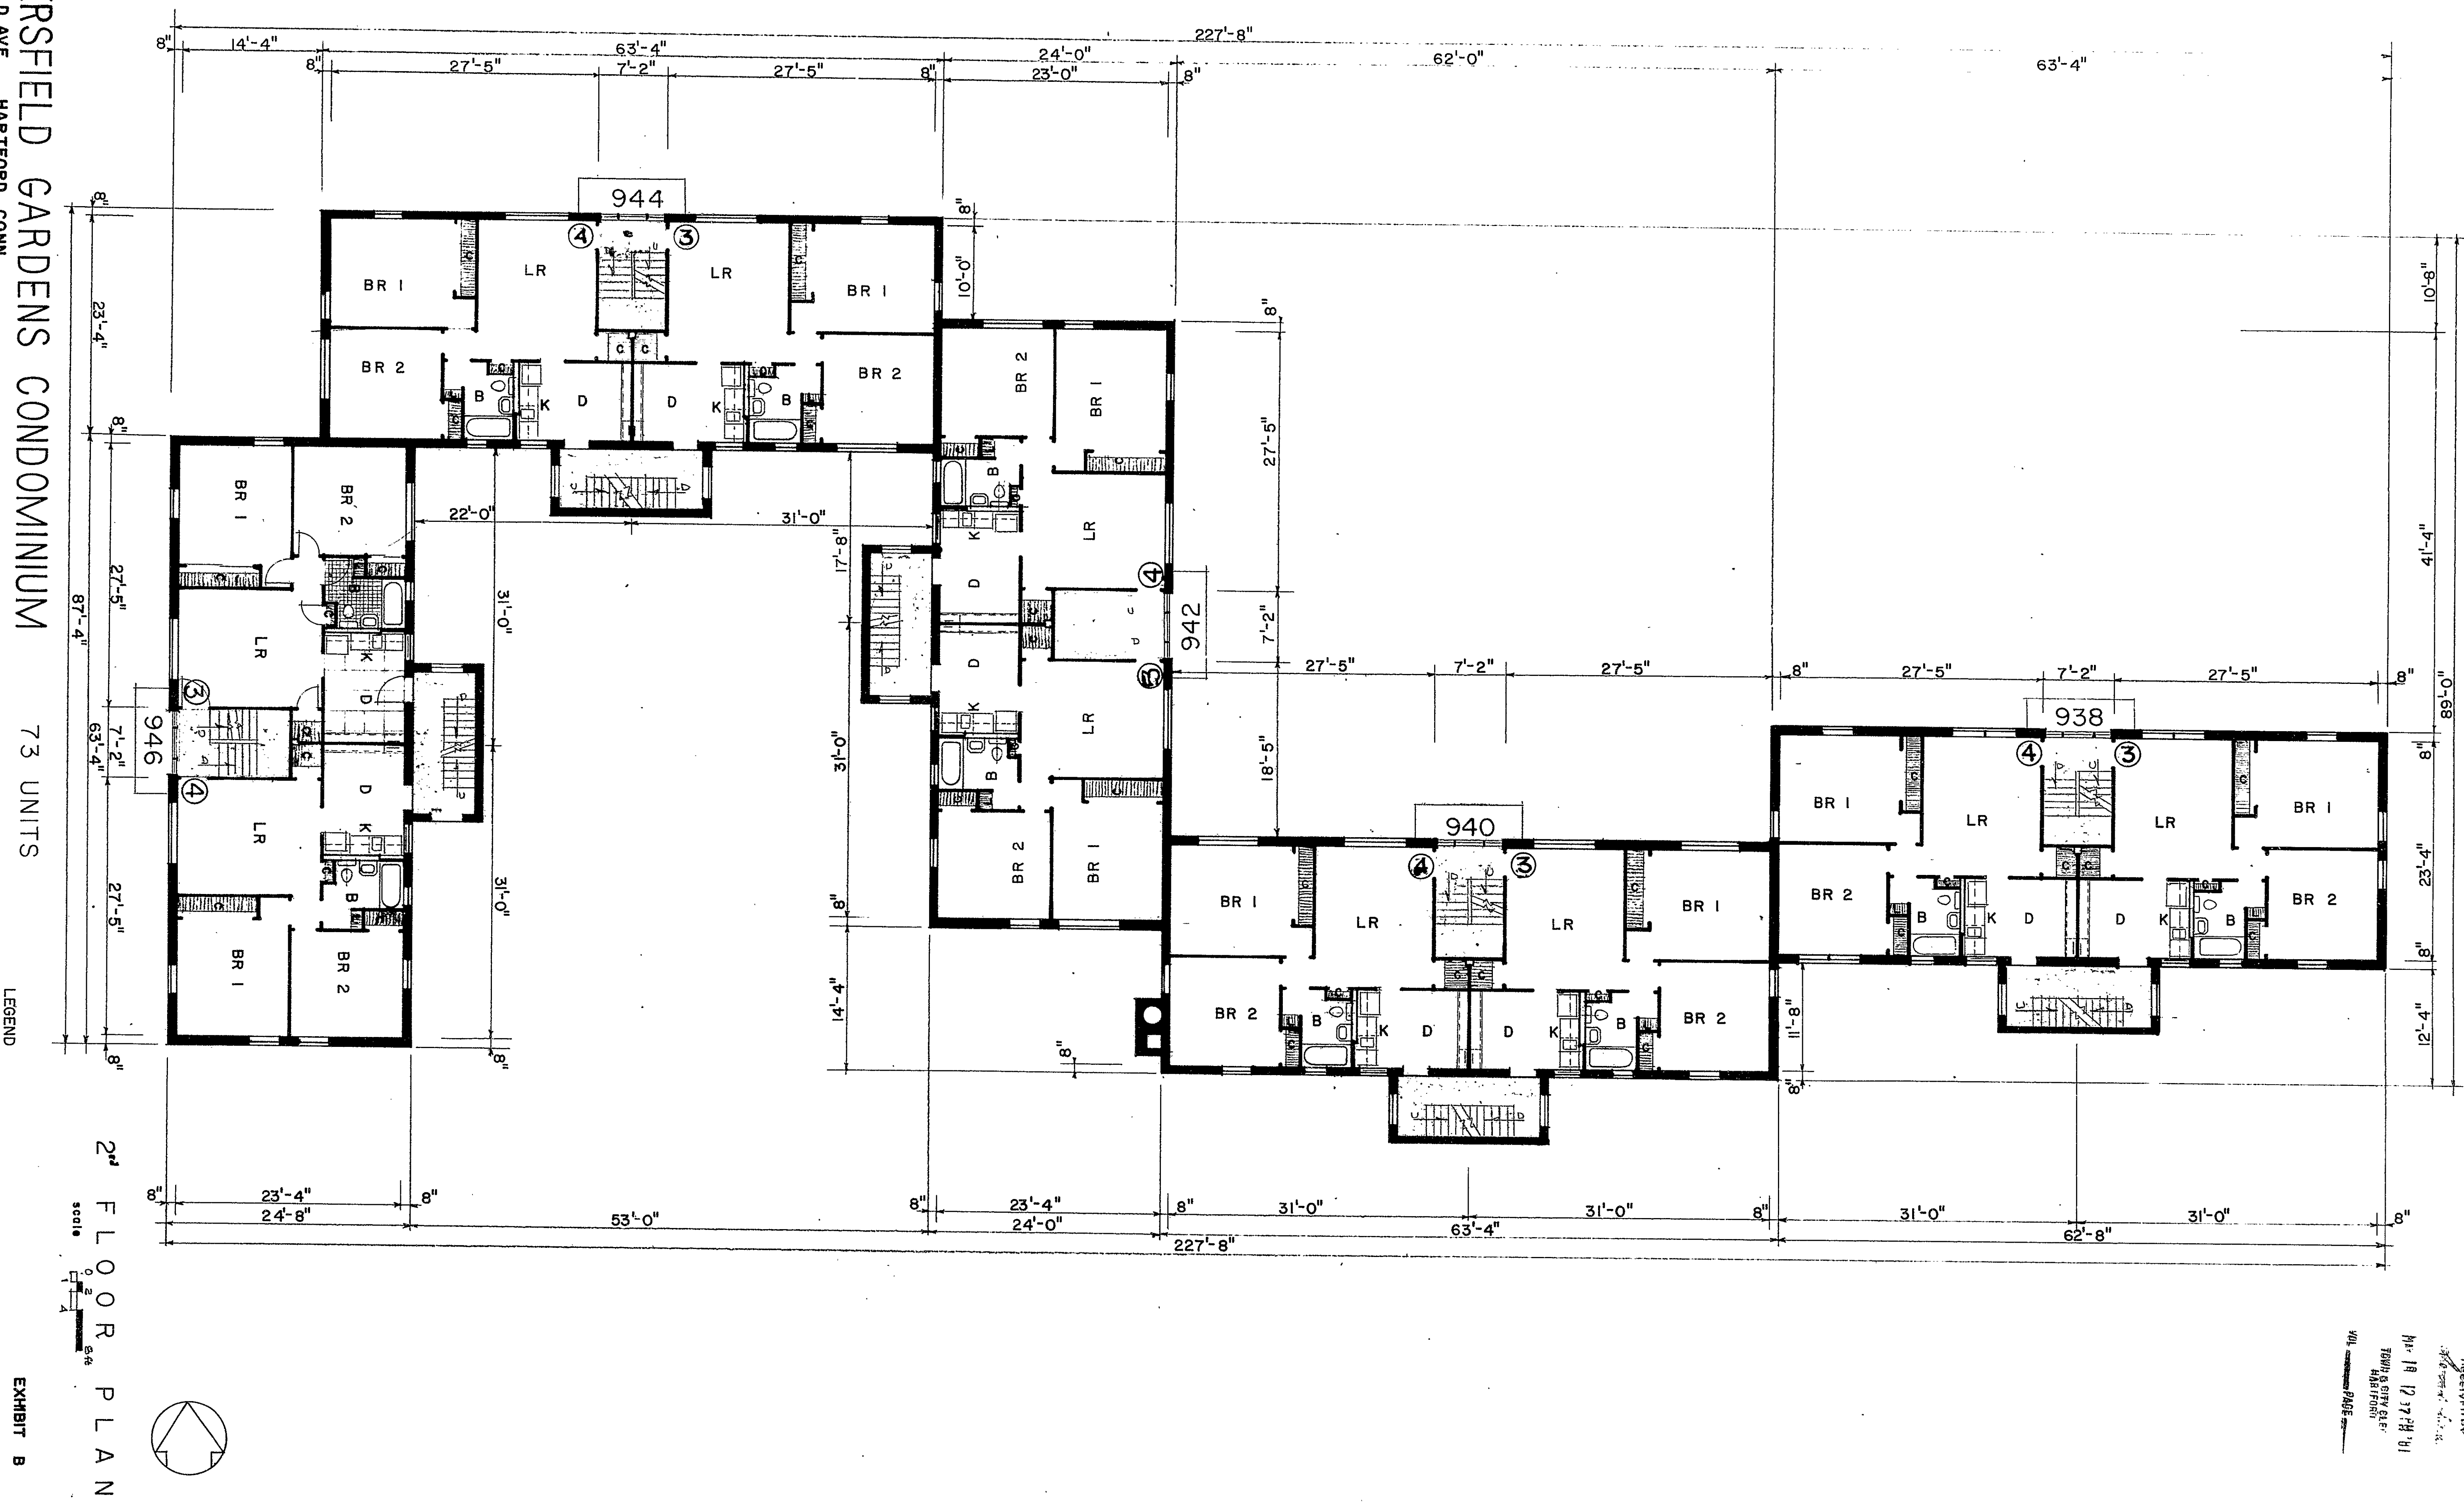


LEGEND
COMMON ELEMENT

2nd FLOOR PLAN
SCALE 1/8" = 1'-0"

EXHIBIT B

RECEIVED BY
TOWN OF HARTFORD
10-19-12 12:44 PM
10-19-12 12:44 PM
HARTFORD

 

25

Condo Floor Plan #52