
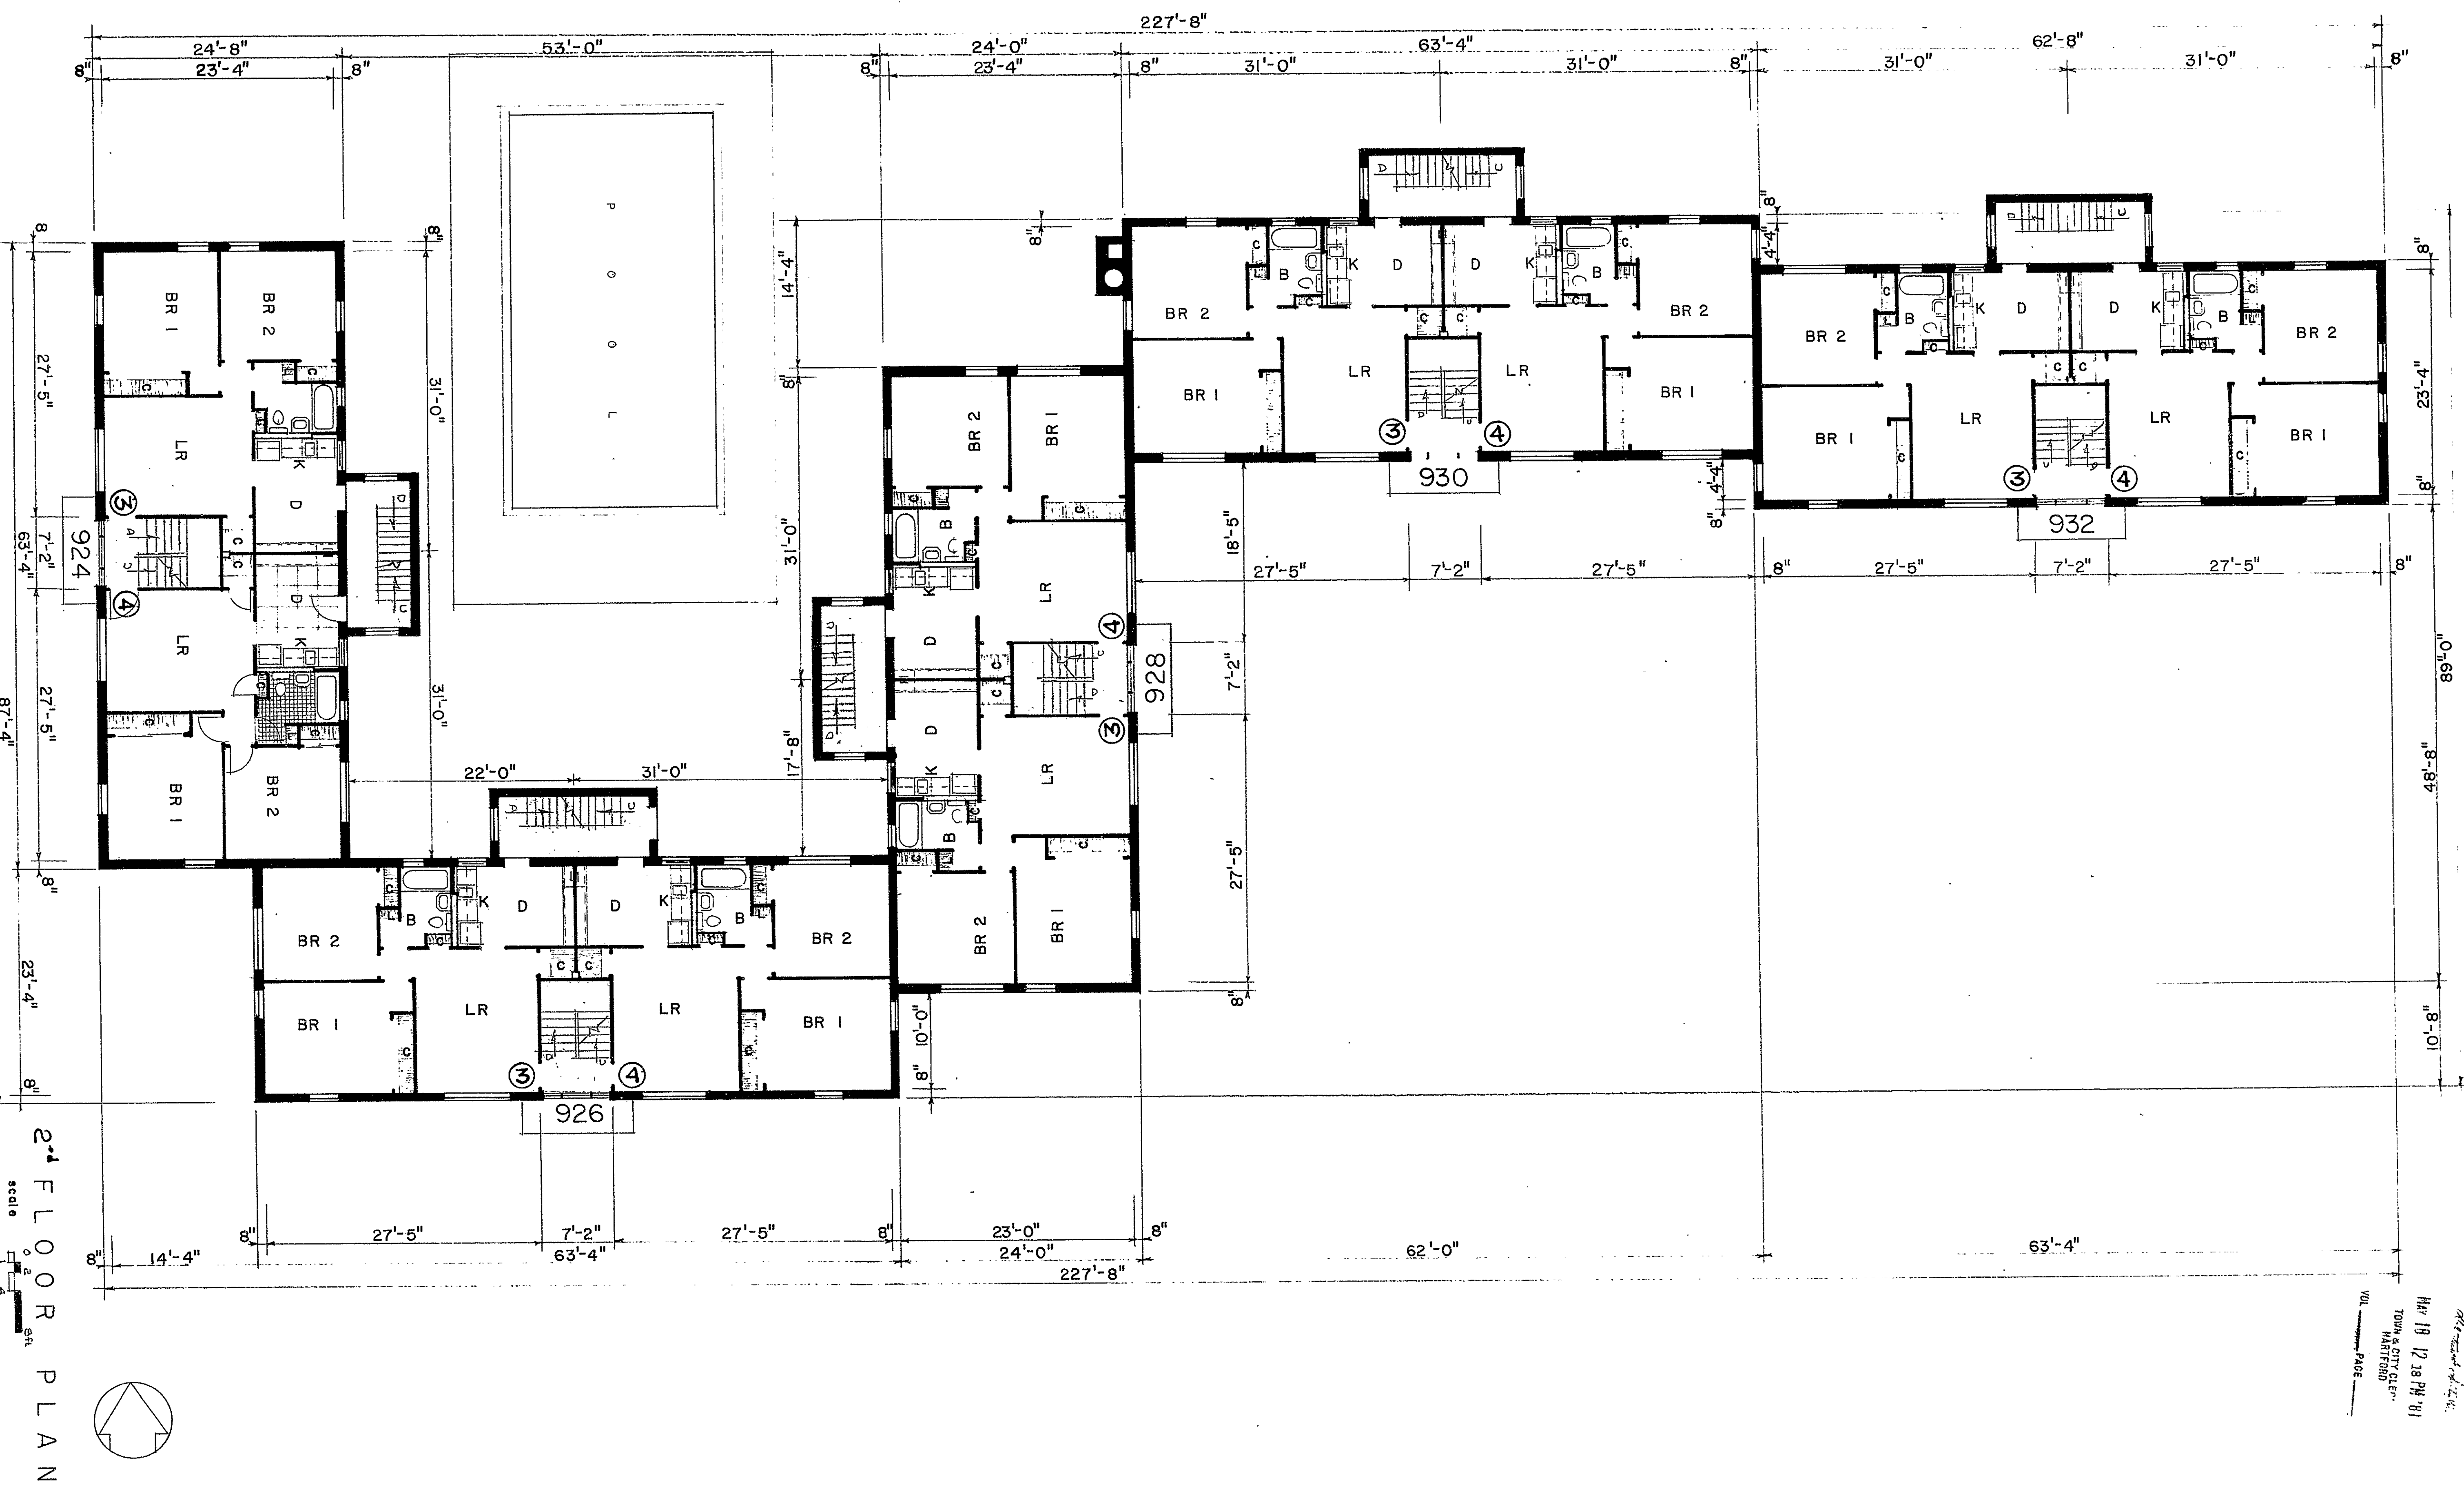
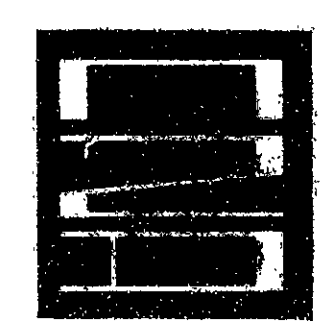


WETHERSFIELD GARDENS CONDOMINIUM 73 UNITS
 WETHERSFIELD AVE., HARTFORD, CONN.
 WETHERSFIELD GARDENS ASSOCIATES LTD PARTNERSHIP
 CONNIE MAPPER, JR. ASSOCIATES
 ARCHITECTURE PLANNING CONSULTING
 346 NANKIN AVE., HARTFORD, CONNECTICUT 06103


CERTIFIED TO BE AN ACCURATE COPY OF PORTIONS OF THE APPROVED PLANS ON FILE WITH THE BUILDING DEPARTMENT OF THE CITY OF HARTFORD IN ACCORDANCE WITH SECTION 19-296 OF THE CONN. GEN. ST. CODE.
 CONNIE MAPPER, JR. ASSOCIATES
 REGISTERED ARCHITECT
 HIS 7TH DAY OF DECEMBER 1981
 COMMON PLEAS COURT

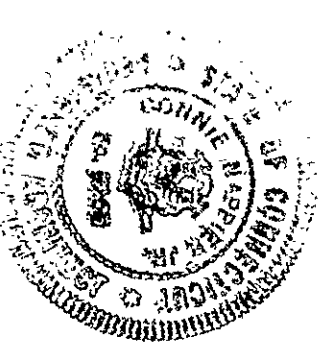

2nd FLOOR PLAN
 scale 1/4" = 1'-0"

EXHIBIT B

RECEIVED BY
 Mr. [Name]
 TOWN & CITY CLERK
 HARTFORD
 DATE
 PAGE

 

Condo #2 Wethersfield 453