

WETHERSFIELD GARDENS ASSOCIATES LTD PARTNERSHIP
WETHERSFIELD AVE., HARTFORD, CONN.
CONNIE MAPPER, JR. ASSOCIATES
ARCHITECTURE PLANNING CONSULTING
356 GRANVILLE ST., HARTFORD, CONNECTICUT 06103

CERTIFIED TO BE AN APPROVED COPY OF PORTIONS OF THE APPROVED PLANS ON FILE WITH THE BUILDING INSPECTOR OF THE CITY OF HARTFORD IN ACCORDANCE WITH SECTION 19-396 OF THE CONN. GEN. STA.
COMMISSIONER SUPERIOR COURT




SHEET 10 OF 15


WETHERSFIELD GARDENS CONDOMINIUM 73 UNITS

LEGEND
COMMON ELEMENT

3rd FLOOR PLAN
Scale 1/4" = 1'-0"

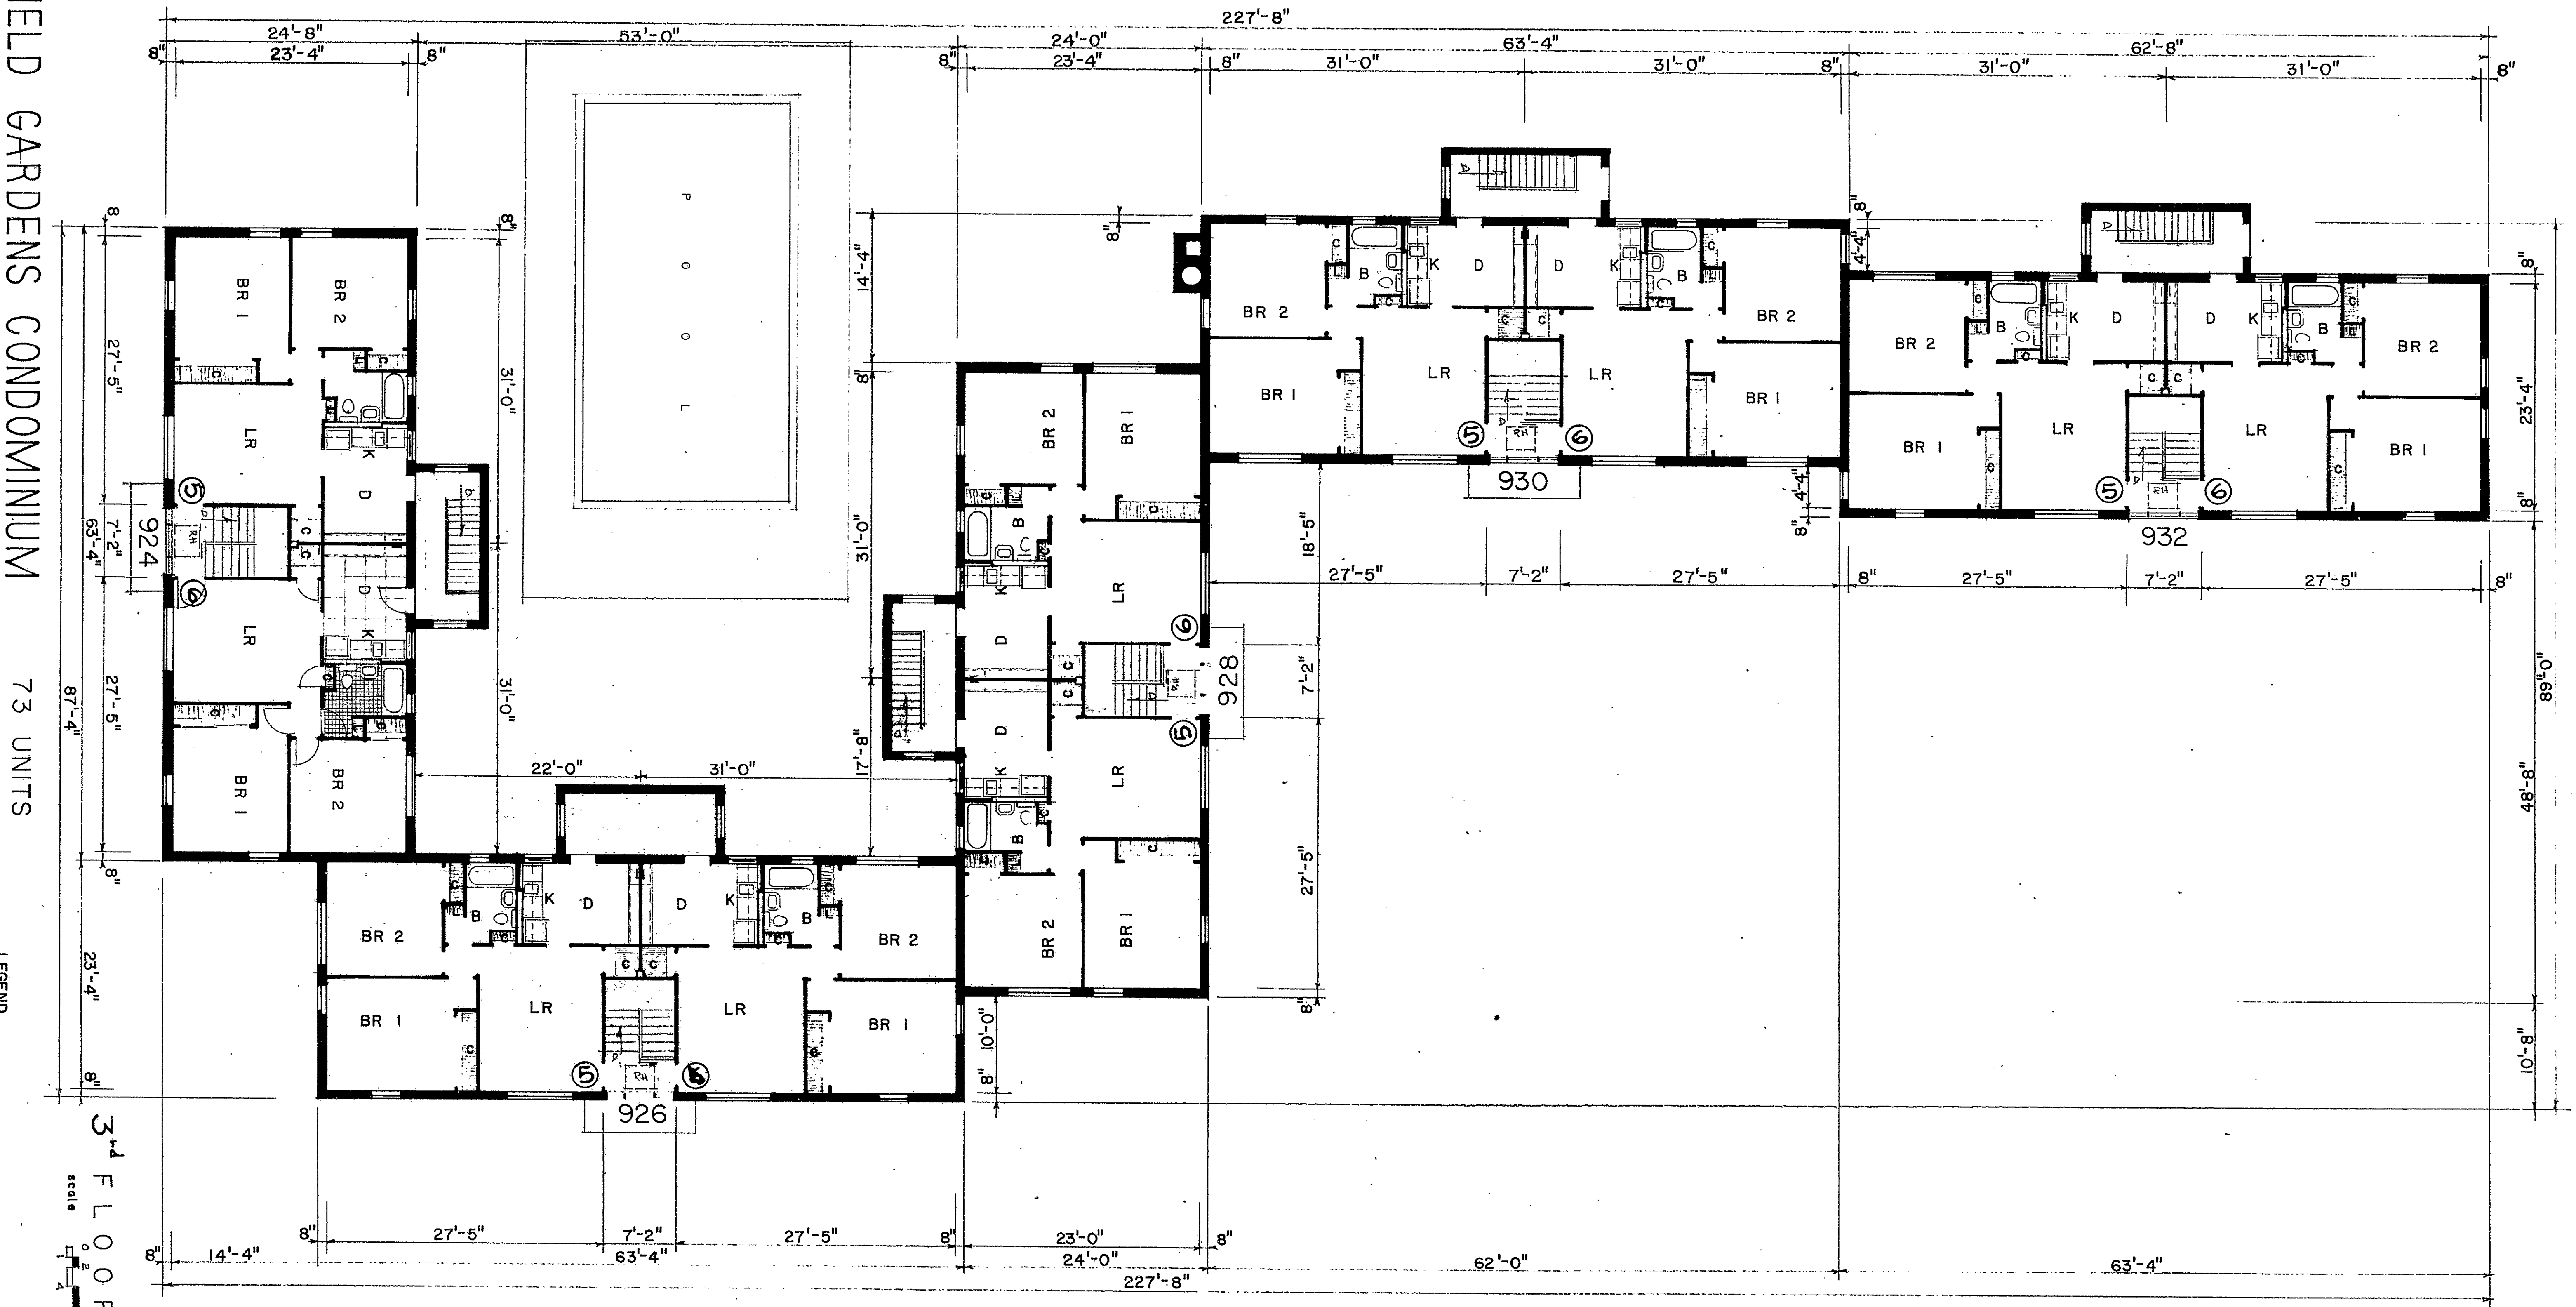

RECEIVED BY
TOWN & CITY CLERK
HARTFORD
MAY 19 12 39 PM '91
VILL. APPROVED PAGE

 

52

Condo Plan 752