


52-12

RECEIVED BY
Mr. 19 12 19 PM '01
TOWN & CITY CLERK
HARTFORD
VOL. PAGE

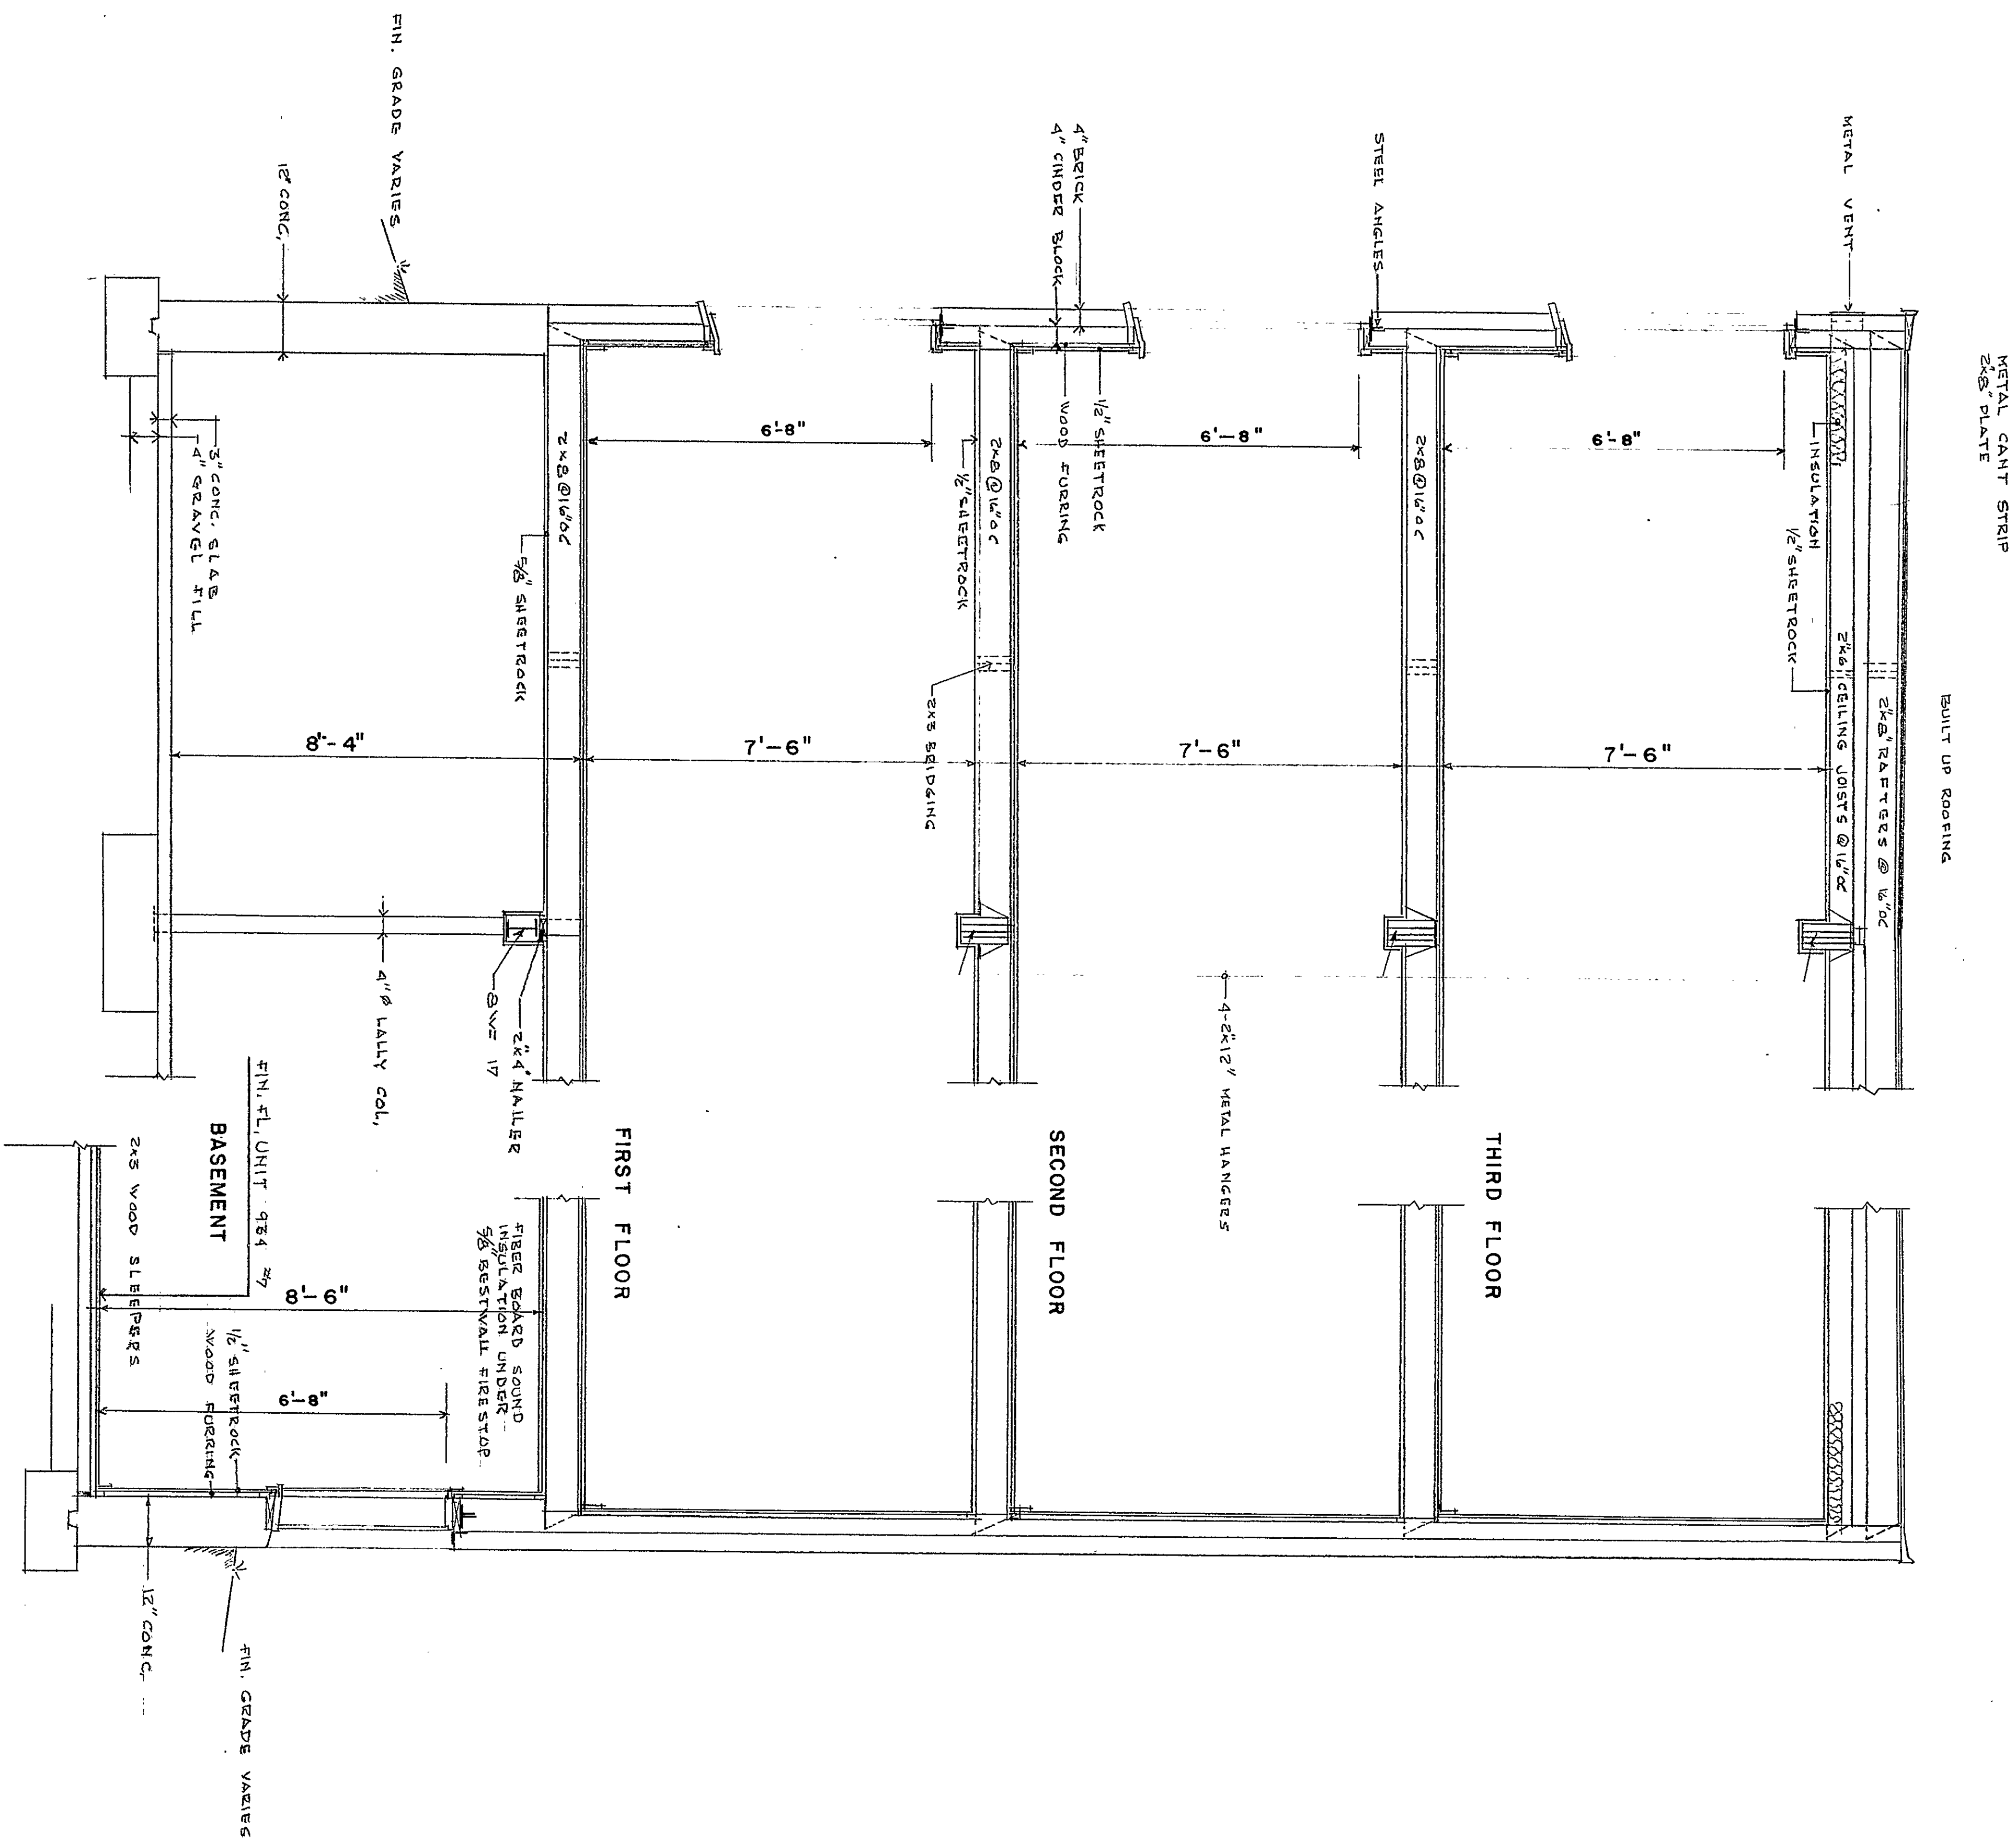

TYPICAL SECTION
SCALE 1" = 4'-0"

WETHERSFIELD GARDENS CONDOMINIUM

WETHERSFIELD AVE., HARTFORD, CONN.

73 UNITS

WETHERSFIELD 3 GARDENS ASSOCIATES LTD. P. PARTNERSHIP

CERTIFIED TO BE THE ACCURATE COPY OF PORTIONS OF THE APP. AND PLANS IN FILE WITH THE RECORDING

COMMISSIONER SUPERIOR COURT
HARTFORD, CONNECTICUT
JAN 19 1981



CONNIE NAPPIER, JR. ASSOCIATES
ARCHITECTURE
PLANNING
CONSULTING
HARTFORD, CONNECTICUT

COMMISSIONER SUPERIOR COURT

Condo Floor Plan 73

73

EXHIBIT B

SHEET 15-4-15