

RECEIVED BY
JUL 13 1983

PAGE 1

240'-5"

81'-6"

65'-8"


21'-2"

26'-10"

22'-6"

108'-2"

63'-8"

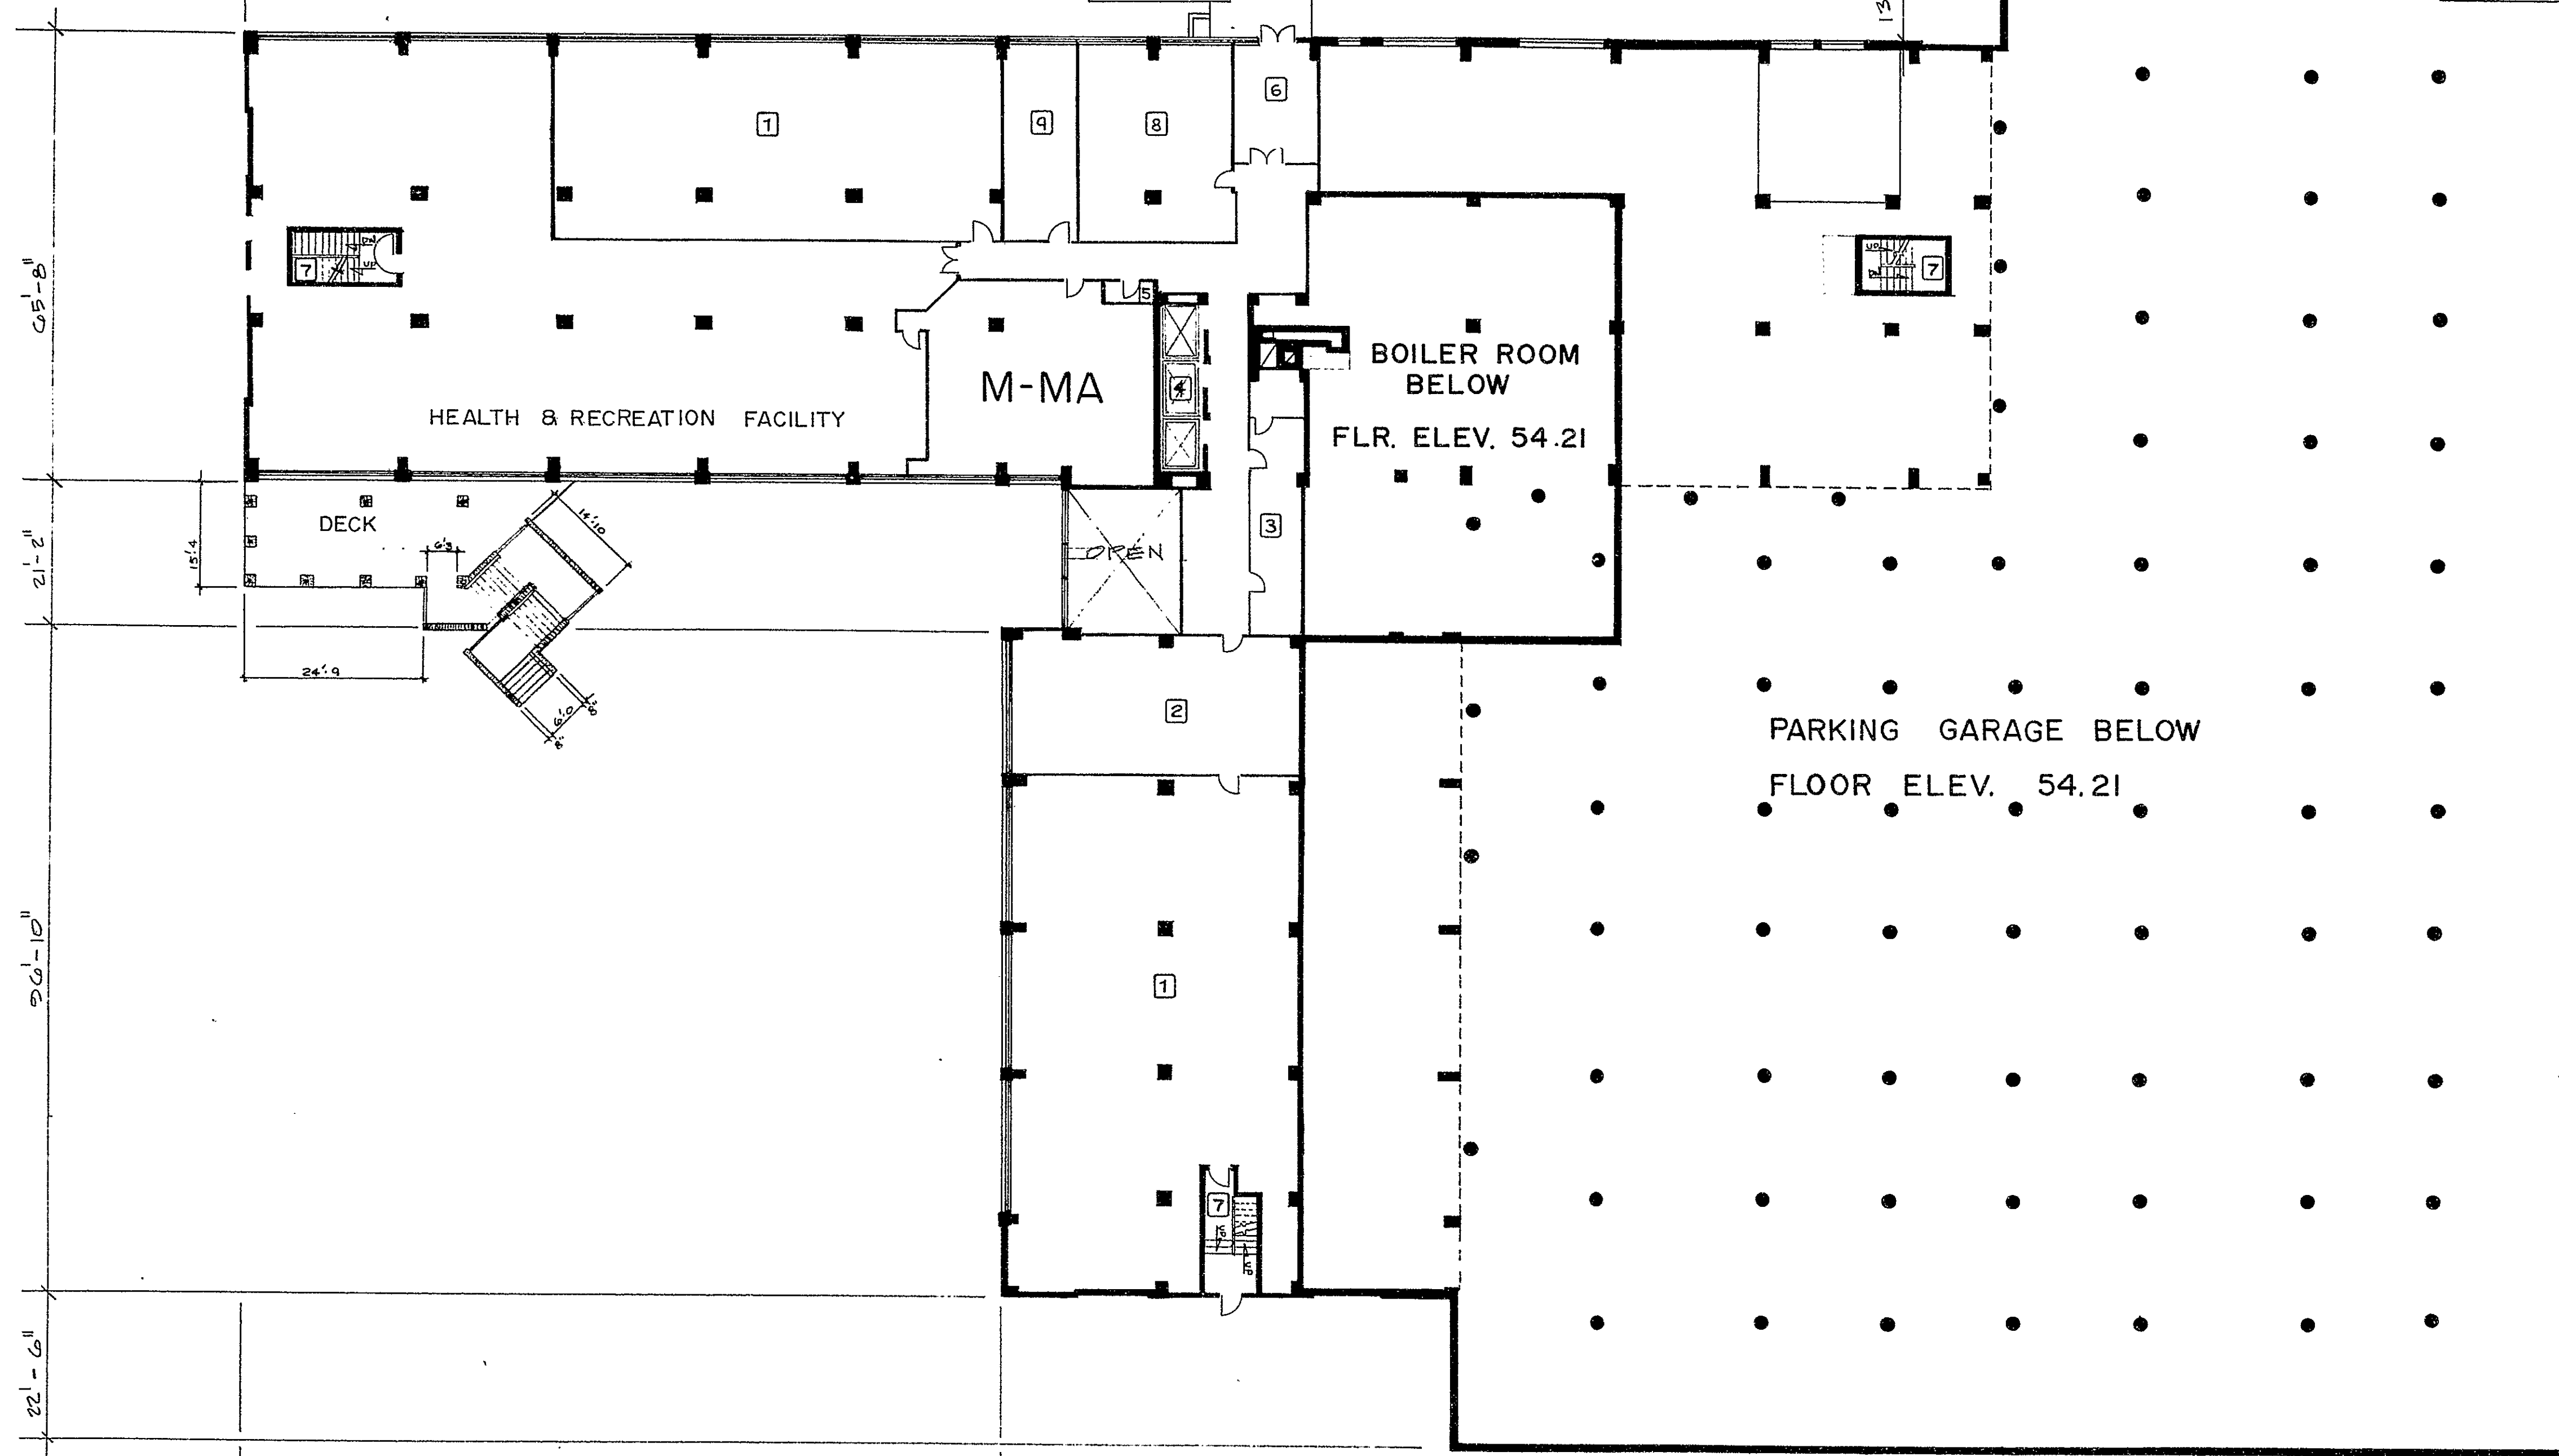

- 1 UNIT OWNERS STORAGE
- 2 LAUNDRY
- 3 STORAGE
- 4 ELEVATORS
- 5 JANITOR CLOSET
- 6 VESTIBULE
- 7 STAIR
- 8 OFFICE
- 9 BUILDING SHOP

UNIT OWNERSHIP PLANS
MODIFIED 10-6-82

Exhibit C Amended 10/29/82
Declaration of Condominium
Woodland House Condominium
31 Woodland Street
Hartford, Connecticut
Sheet 6 of 10

General Notes:
All elevations taken from
M.D.C. datum

Certified to be an accurate copy of portions
of the approved plans on file with the
Building Inspector of the City of Hartford
in accordance with Section 19-396 of the
Connecticut General Statutes.

W. J. Denney, Jr., Registered Architect #5585

State of Georgia s.s. Carrollton
County of Carroll

Subscribed and sworn to before me this 23rd
day of May 1983

Notary Public - My Commission expires 4/29/85.

General Notes:
Each unit is separately designated by
adding the floor on which it is located
as a prefix to the unit type.
Examples 5-T is a unit type "T" located
on the 5th floor.

MEZZANINE FLOOR PLAN

FL. ELEV. 62.60' SCALE - 1/8" = 1'-0"

CLG. ELEV. 72.35'


(ORIGINAL DWGS. PREPARED BY KANE & WHITE, ARCH. EN 2-9-81)



DENNEY ASSOCIATES
CARROLLTON, GEORGIA 3017
W. J. DENNEY, JR., ARCHITECT
N. RAY RODDENBERRY, ARCHITECT, ASSOCIATE
ALEX ROUSH
E. O. VARNEY, ARCHITECT
ALAN BELL
ANN WILSON

drawn by: _____
checked by: _____
date: _____

WOODLAND HOUSE
THE CONDOMINIUM
HARTFORD, CONNECTICUT

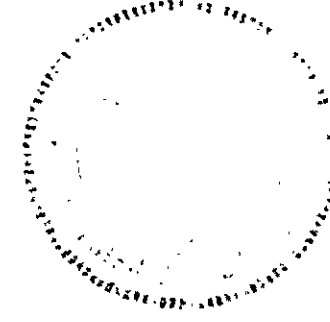

important
contractor to verify
all dimensions and
conditions before
executing any work

sheet no.

09

0 INCHES 1 2 3 4