



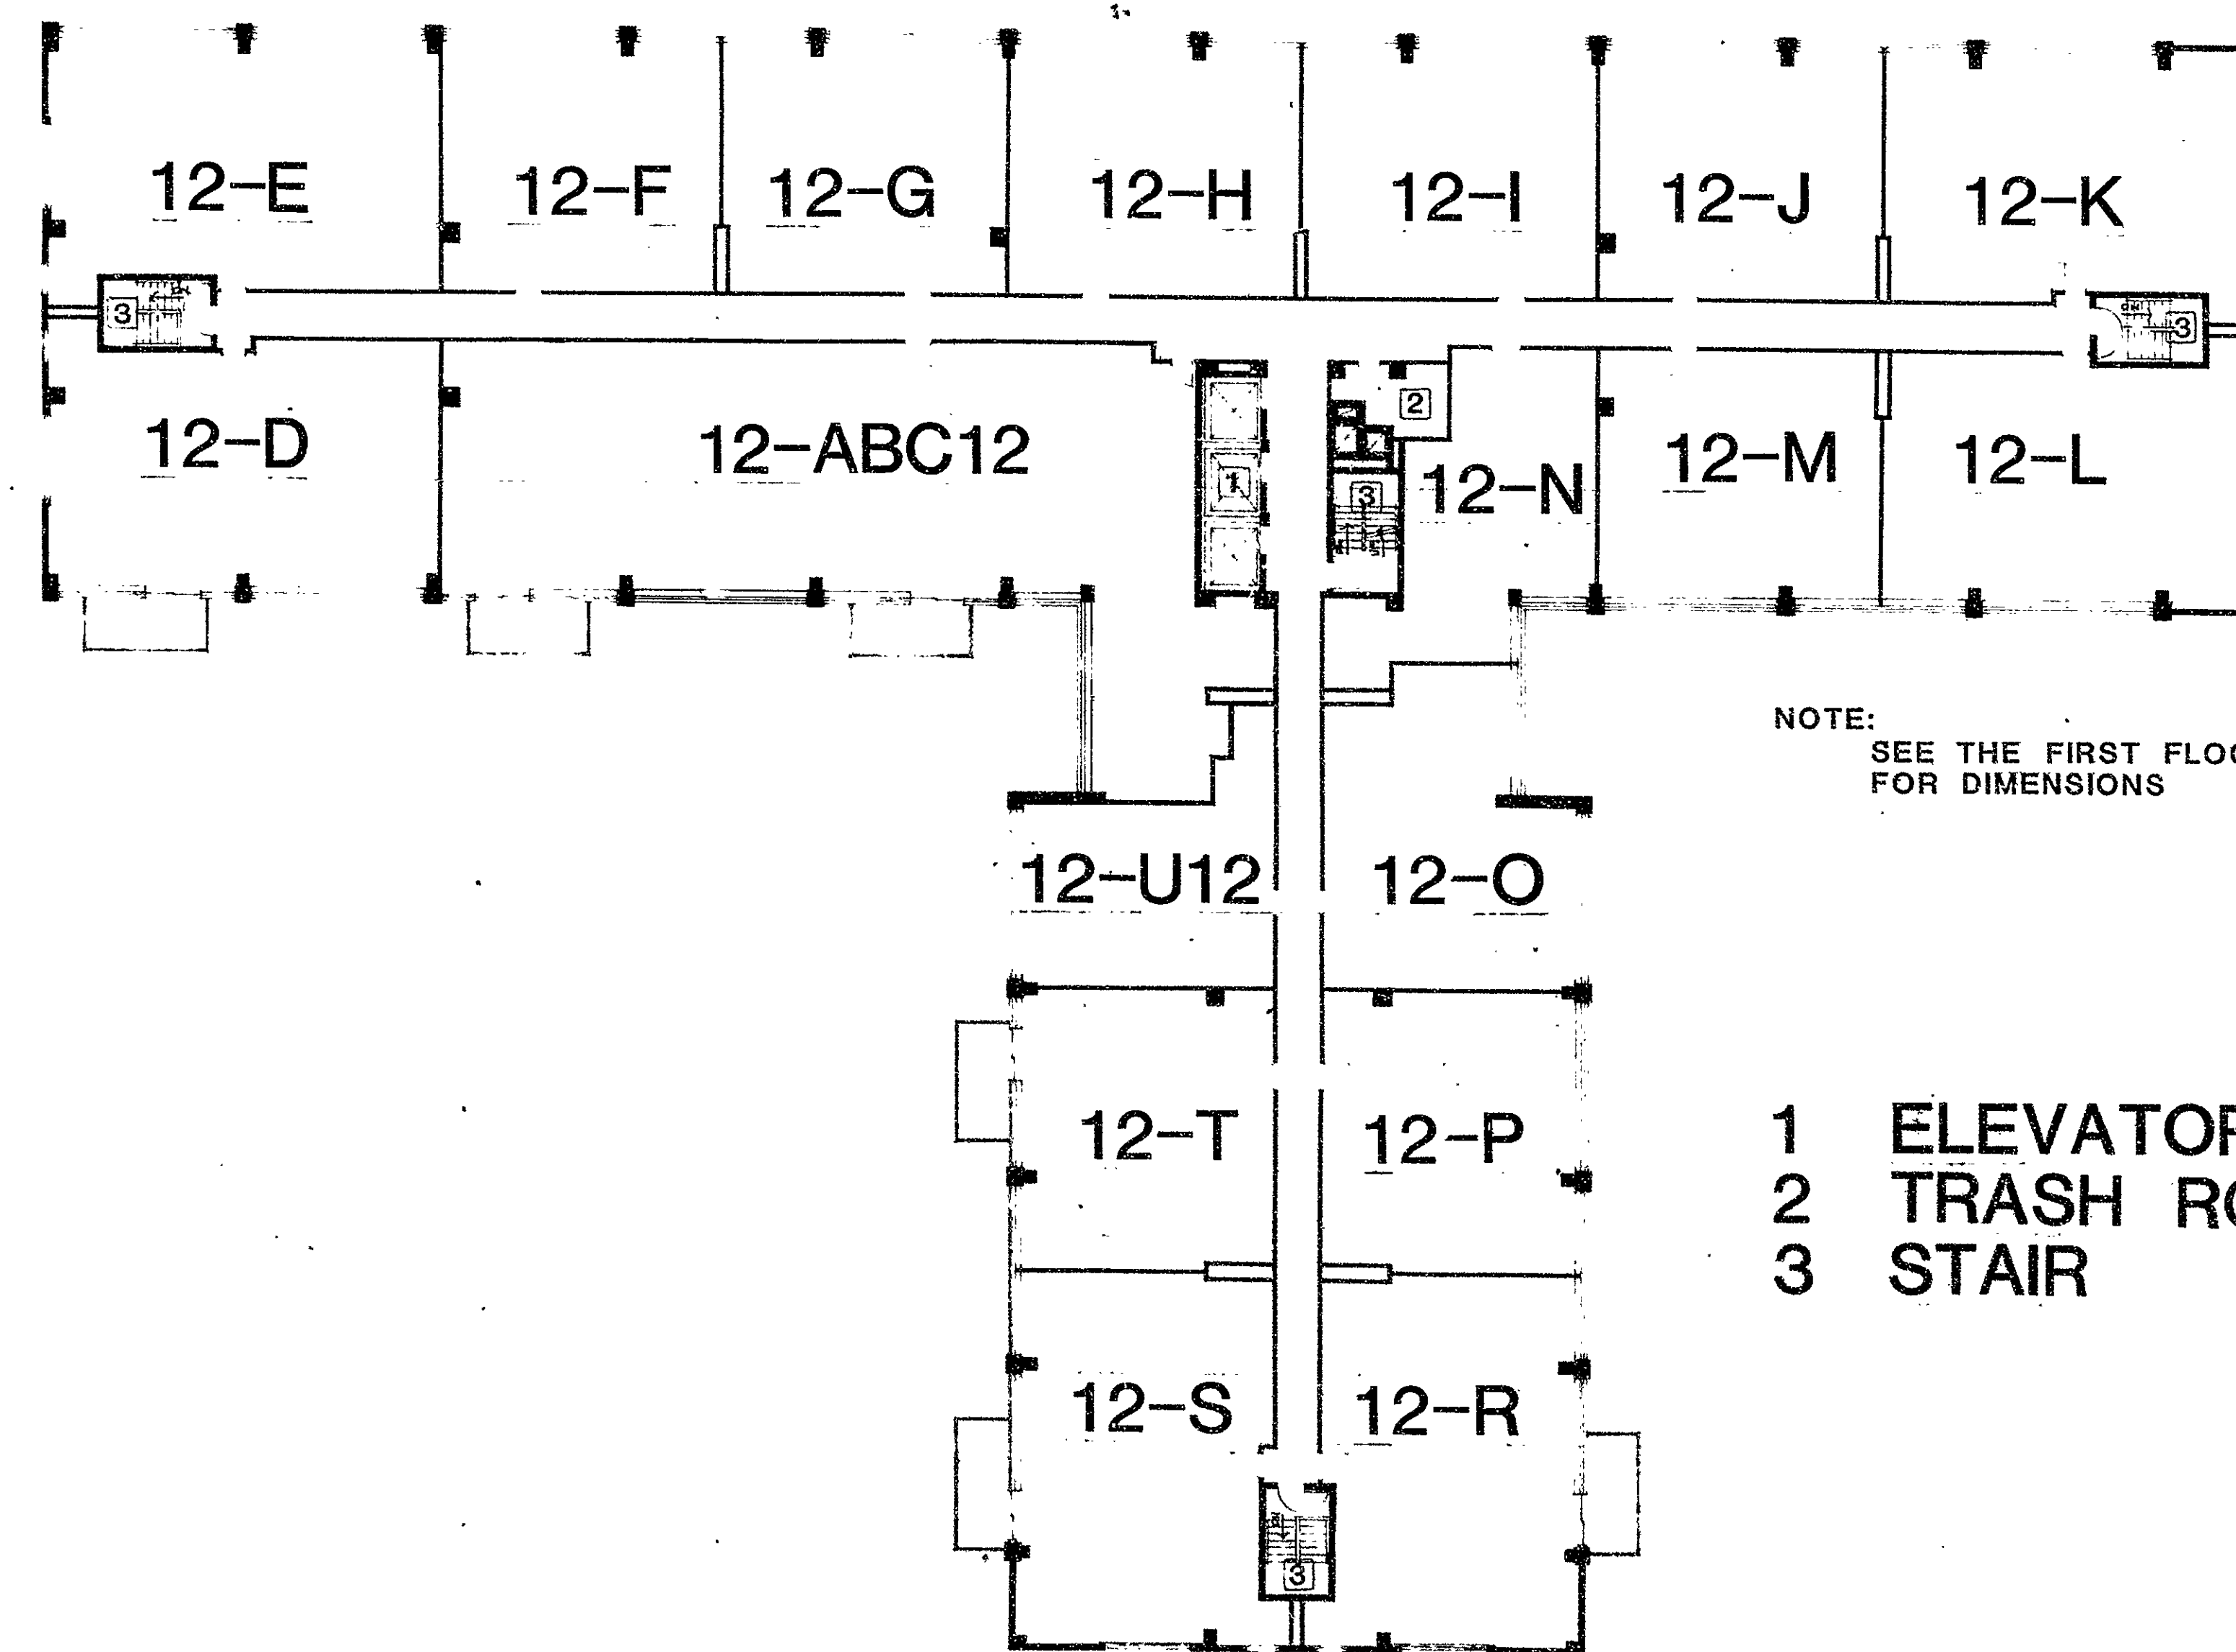

NOTE:
SEE THE FIRST FLOOR PLAN
FOR DIMENSIONS

- 1 ELEVATORS
- 2 TRASH ROOM
- 3 STAIR

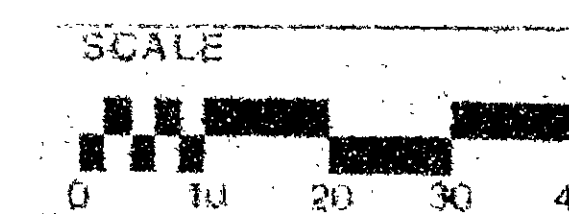

TWELFTH FLOOR PLAN

FL. ELEV. 168.40'

CLG. ELEV. 176.40'

General Notes:

All elevations taken from
M.D.C. datum

Each unit is separately
designated by adding the
floor on which it is located
as a prefix to the unit type.

Example: 5-T is a unit type
"T" located on the 5th floor.

Certified to be an accurate copy of portions
of the original plans on file with the
Building Department of the City of Hartford
in accordance with Section 19-288 of the
Connecticut General Statutes.
Harvey M. White, Registered Architect #1560
State of Connecticut) s.s. Hartford
County of Hartford)
Subscribed and sworn to before me this 2nd
day of March 1981
Notary Public, My Commission Expires 3/31/81

TYPICAL CEILING HEIGHT
FOR THIS FLOOR
IS 8'-0"

**woodland
house
condominium**

31 woodland
hartford ct.

DATE 2-9-81	
PROJECT 31-80	
DRAWN BY HWH	

**Kane & White
Architects**

1000 WEST MAIN STREET
HARTFORD, CONNECTICUT 06102

Exhibit C
Declaration of Condominium
Woodland House Condominium
31 Woodland Street
Hartford, Connecticut
Sheet 20 of 20

Condo Floor Plan # 60