


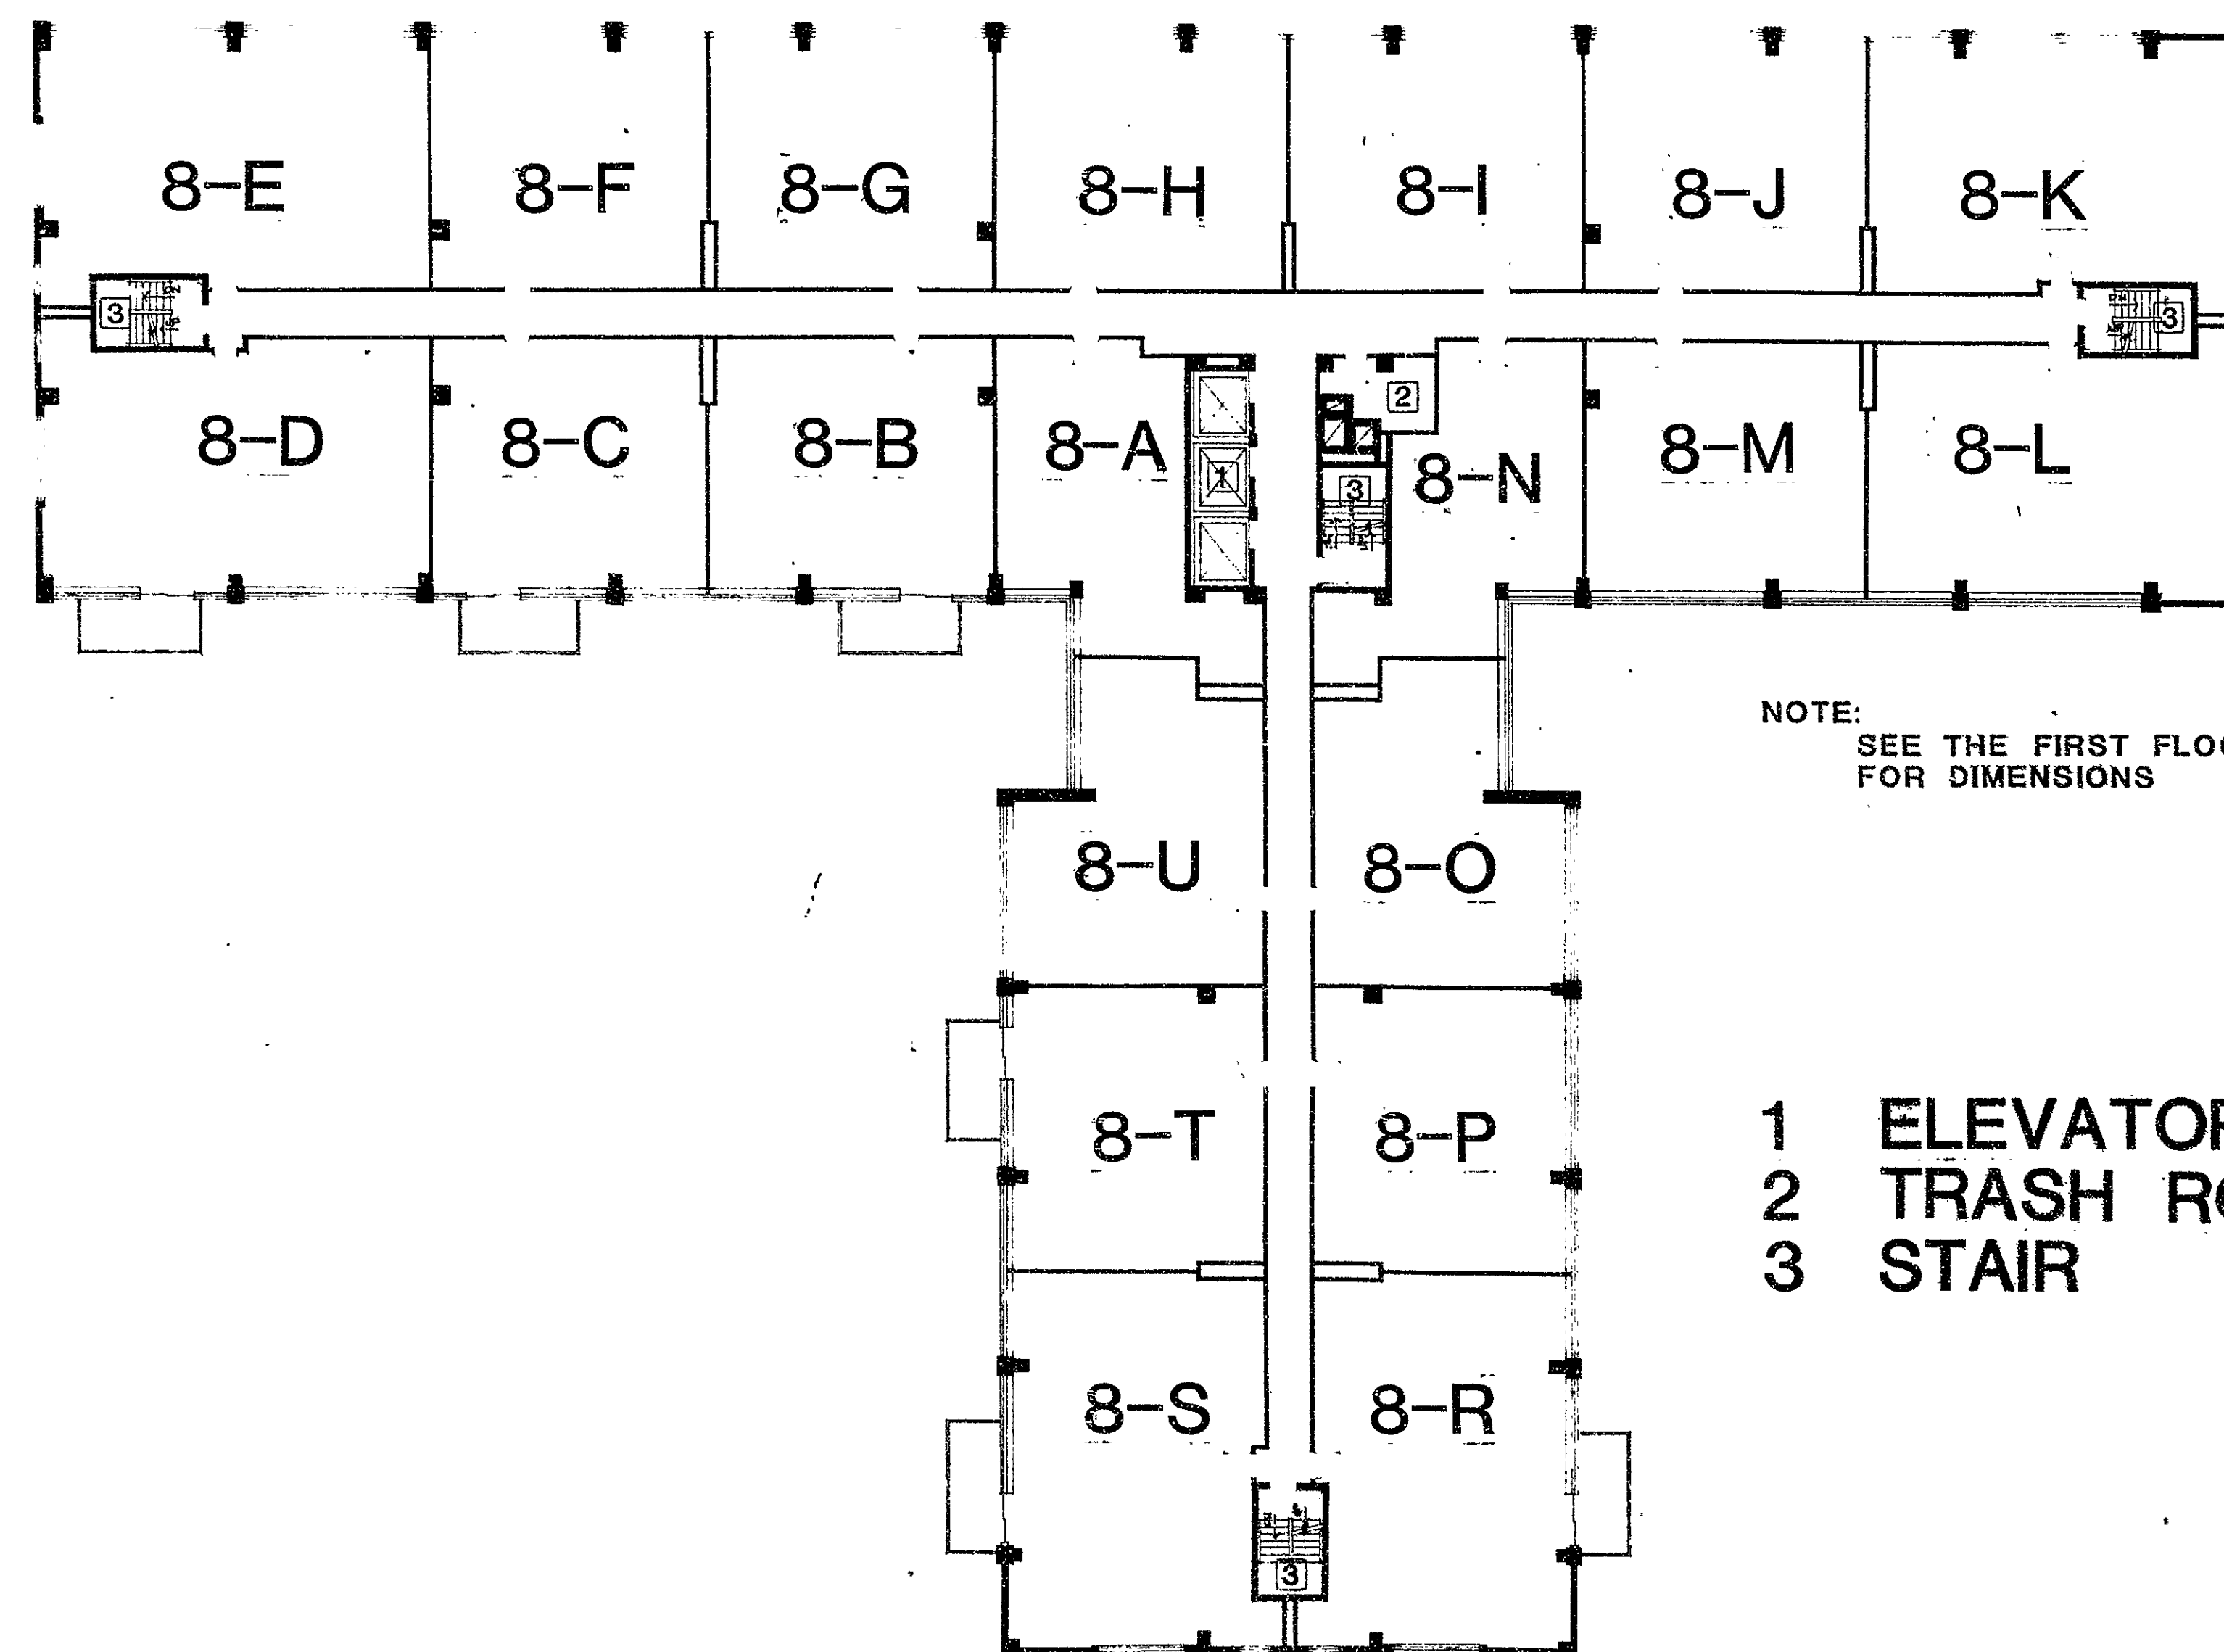

NOTE:
SEE THE FIRST FLOOR PLAN
FOR DIMENSIONS

1 ELEVATORS
2 TRASH ROOM
3 STAIR

EIGHTH FLOOR PLAN

FL. ELEV. 133.79'

CLG. ELEV. 141.79'

RECEIVED
APR 12 2 52 PM '81
PAGE

General Notes:

All elevations taken from
M.D.C. datum

Each unit is separately
designated by adding the
floor on which it is located
as a prefix to the unit type.

Example: 5-T is a unit type
"T" located on the 5th Floor.


Certified to be an accurate copy of portions
of the approved plans on file with the
Building Inspector of the City of Hartford
under the authority of the
Connecticut General Statutes.

Harvey M. White, Registered Architect #1560
State of Connecticut) s.s. Hartford
County of Hartford)
Subscribed and sworn to before me this 2nd
day of March, 1981
Notary Public - My commission expires 8/31/81

TYPICAL CEILING HEIGHT
FOR THIS FLOOR
IS 8'-0"

**woodland
house
condominium**

31 woodland st.
hartford, ct.

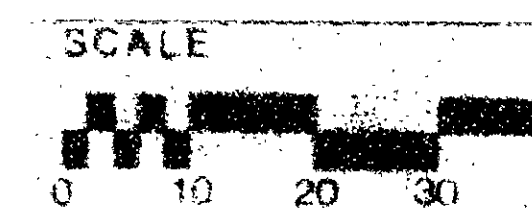


SCALE
1/8" = 1'-0"

DATE
2-9-81

PROJECT NO.
34-80

DRAWN BY
JIM

CHECKED BY

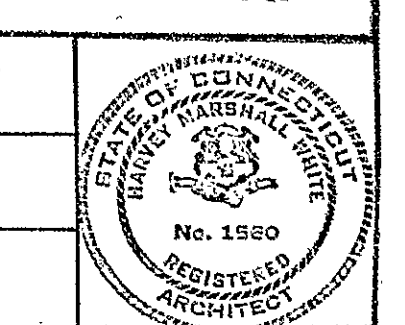

**Kane & White
Architects**

THE EXCHANGE
70 FARMINGTON AVE.
FARMINGTON, CONNECTICUT 06032

EXHIBIT C
Declaration of Condominium
Woodland House Condominium
31 Woodland Street
Hartford, Connecticut
Sheet 6 of 20

Condo Floor Plan 8-8