

RECEIVED BY  
AUG 12 2 53 PM '81  
TOWN & CITY OF  
HARTFORD  
VOL. PAGE

General Notes:  
All elevations taken from  
M.D.C. datum  
Each unit is separately  
designated by adding the  
floor on which it is located  
as a prefix to the unit type.  
Example: 5-T is a unit type  
"T" located on the 5th floor.

Certified to be an accurate copy of portions  
of the approved plans on file with the  
Building Inspector of the City of Hartford  
in accordance with Section 19-396 of the  
Connecticut General Statutes.  
Harvey M. White, Registered Architect #1560  
State of Connecticut ) s.s. Hartford  
County of Hartford )  
Subscribed and sworn to before me this 2nd  
day of March, 1981  
Notary Public - My commission expires 3/31/81

TYPICAL CEILING HEIGHT  
FOR THIS FLOOR  
IS 8'-0"

woodland  
house  
condominium


31 woodland st.  
hartford, ct.

SCALE  
0 10 20 30 40  
1/8" = 1'-0"

2-9-81  
34-80  
1-11-81  
Kane & White Architects  
No. 1860  
REGISTERED ARCHITECTS

Kane & White  
Architects  
1000 Main Street  
Hartford, Connecticut 06103

Exhibit C  
Declaration of Condominium  
Woodland House Condominium  
31 Woodland Street  
Hartford, Connecticut  
Sheet 14 of 20

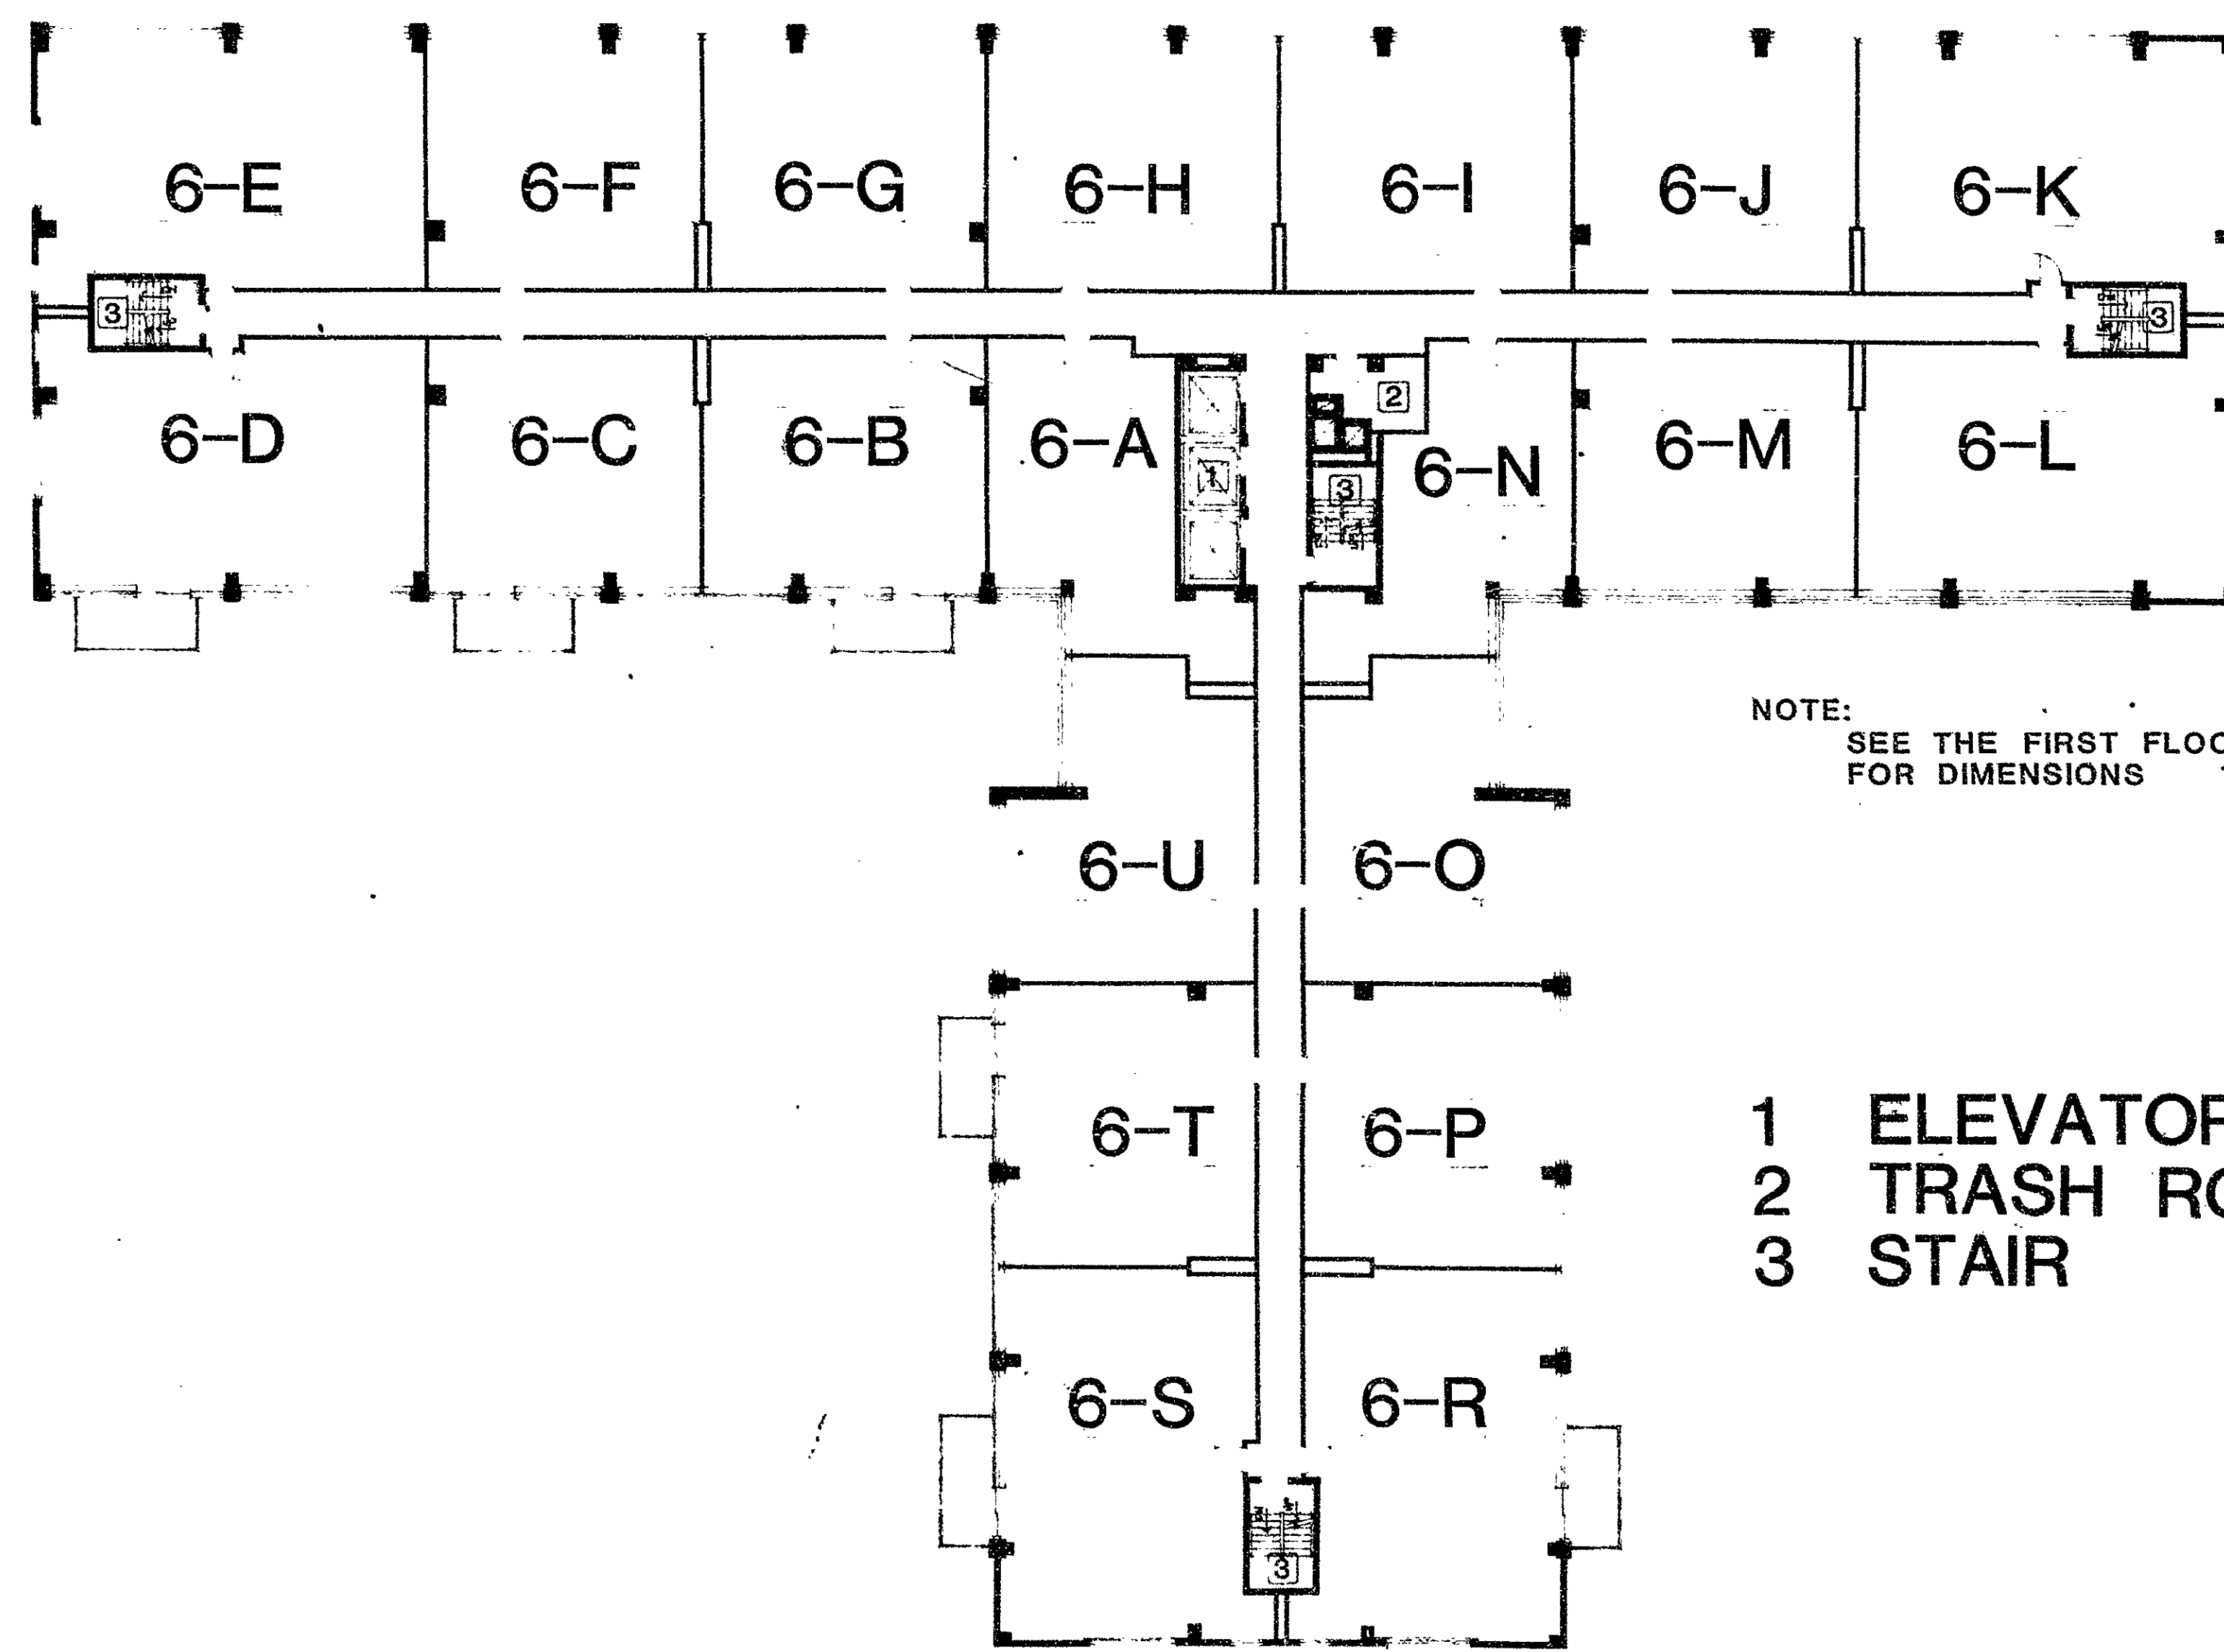

NOTE:  
SEE THE FIRST FLOOR PLAN  
FOR DIMENSIONS

1 ELEVATORS  
2 TRASH ROOM  
3 STAIR

SIXTH FLOOR PLAN

FL. ELEV. 116.49'

CLG. ELEV. 124.49'

Condo Floor Plan # 60

09

0 INCHES 1 2 3 4