


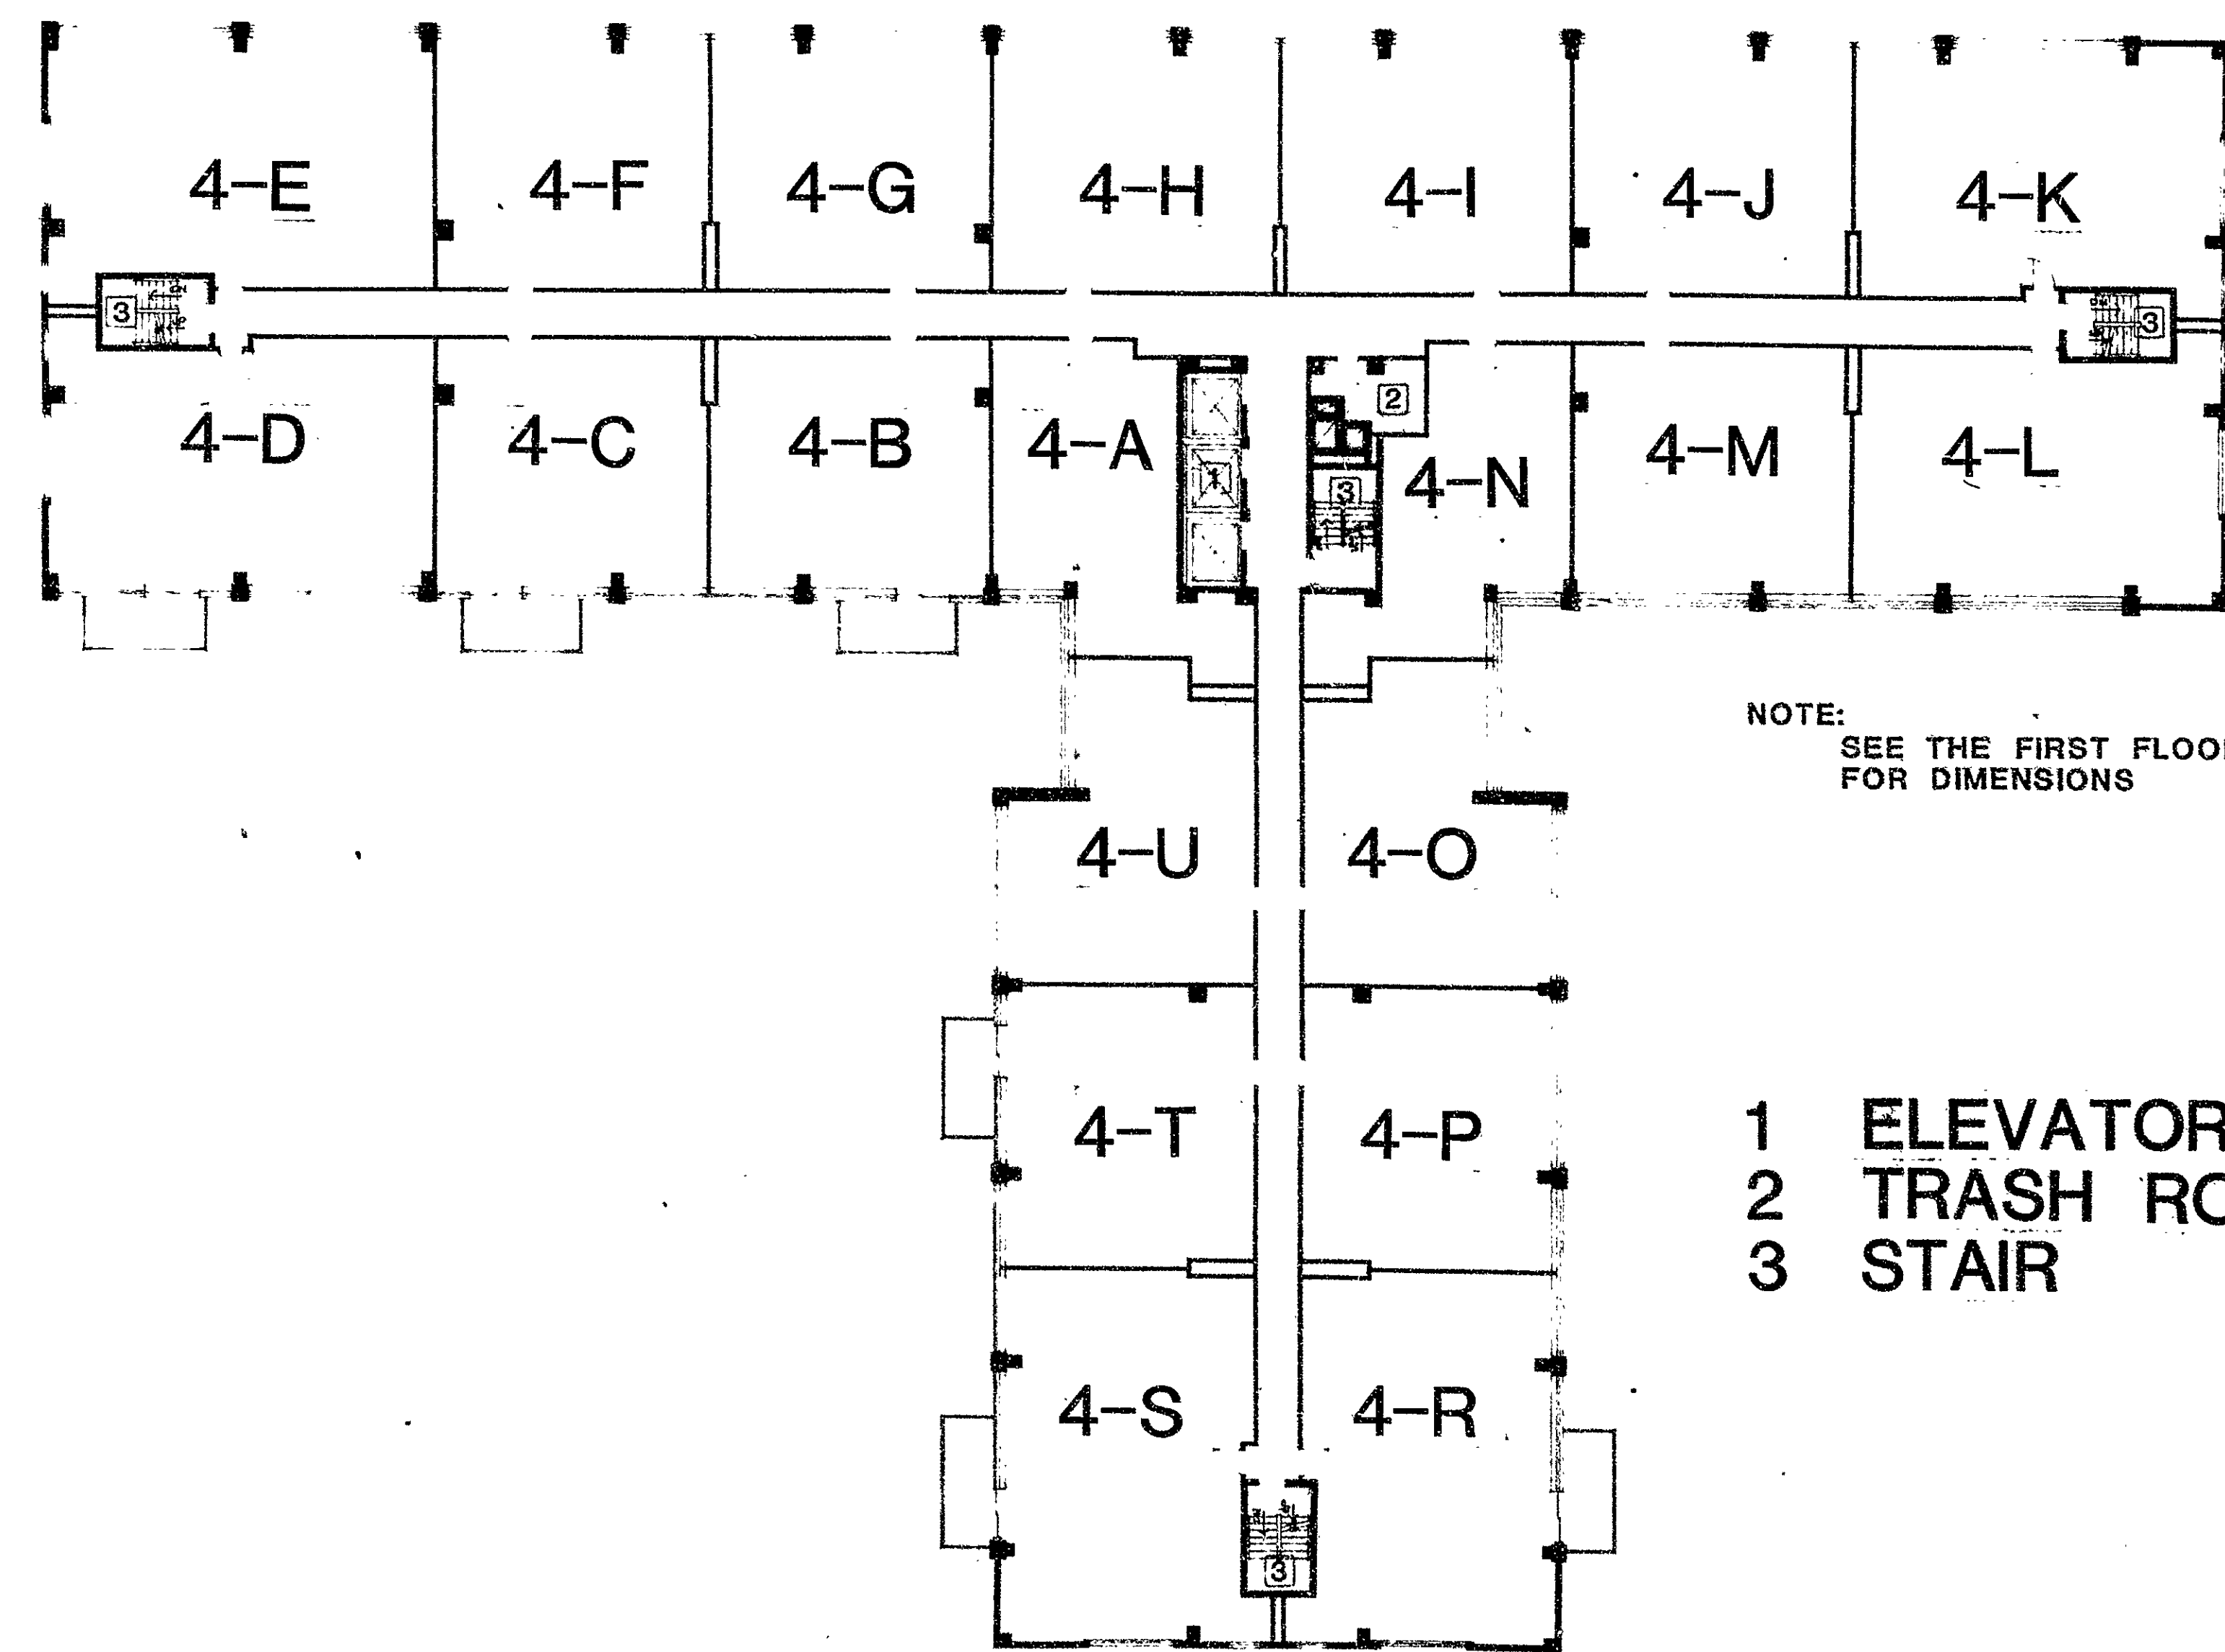


NOTE:
SEE THE FIRST FLOOR PLAN
FOR DIMENSIONS

- 1 ELEVATORS
- 2 TRASH ROOM
- 3 STAIR

FOURTH FLOOR PLAN

FL. ELEV. 99.16'
CLG. ELEV. 107.16'

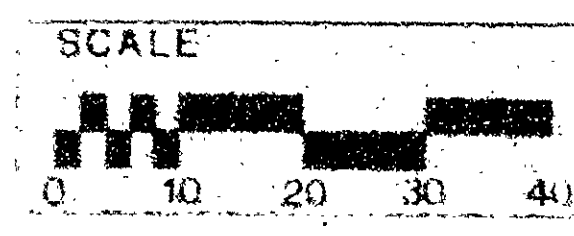

RECEIVED BY
R-12 2 5 11 H
TOWN & C. TY.
HARTFORD
PAGE

General Notes:
All elevations taken from
M.D.C. datum
Each unit is separately
designated by adding the
floor on which it is located
as a prefix to the unit type.
Example: 5-T is a unit type
"T" located on the 5th Floor.

Notarized to be an accurate copy of portions
of the approved plans on file with the
State of Connecticut, in accordance with
Section 18-296 of the Connecticut General Statutes.
Harvey M. White, Registered Architect #1560
State of Connecticut, s.s. Hartford
County of Hartford
Subscribed and sworn to before me this 2nd
day of March 1987
Notary Public - My commission expires 3/31/91

TYPICAL CEILING HEIGHT
FOR THIS FLOOR
S 8'-0"

woodland
house
condominium

31 woodland
hartford, ct.

1/16 = 1'-0"

2-9-81

PROJECT NO.
34-20

DRAWN BY
JLM

CHECKED BY

Kane & White
Architects

THE EXCHANGE
111 HARTFORD AVE.
HARTFORD, CONNECTICUT 06103

EXHIBIT C
Declaration of Condominium
Woodland House Condominium
31 Woodland Street
Hartford, Connecticut
Sheet 12 of 20

Condo Floor Plan # 60