


RECEIVED BY
AUG 12 2 54 PM '81
TOWN & CITY CLERK
HARTFORD
VOL. _____ PAGE _____

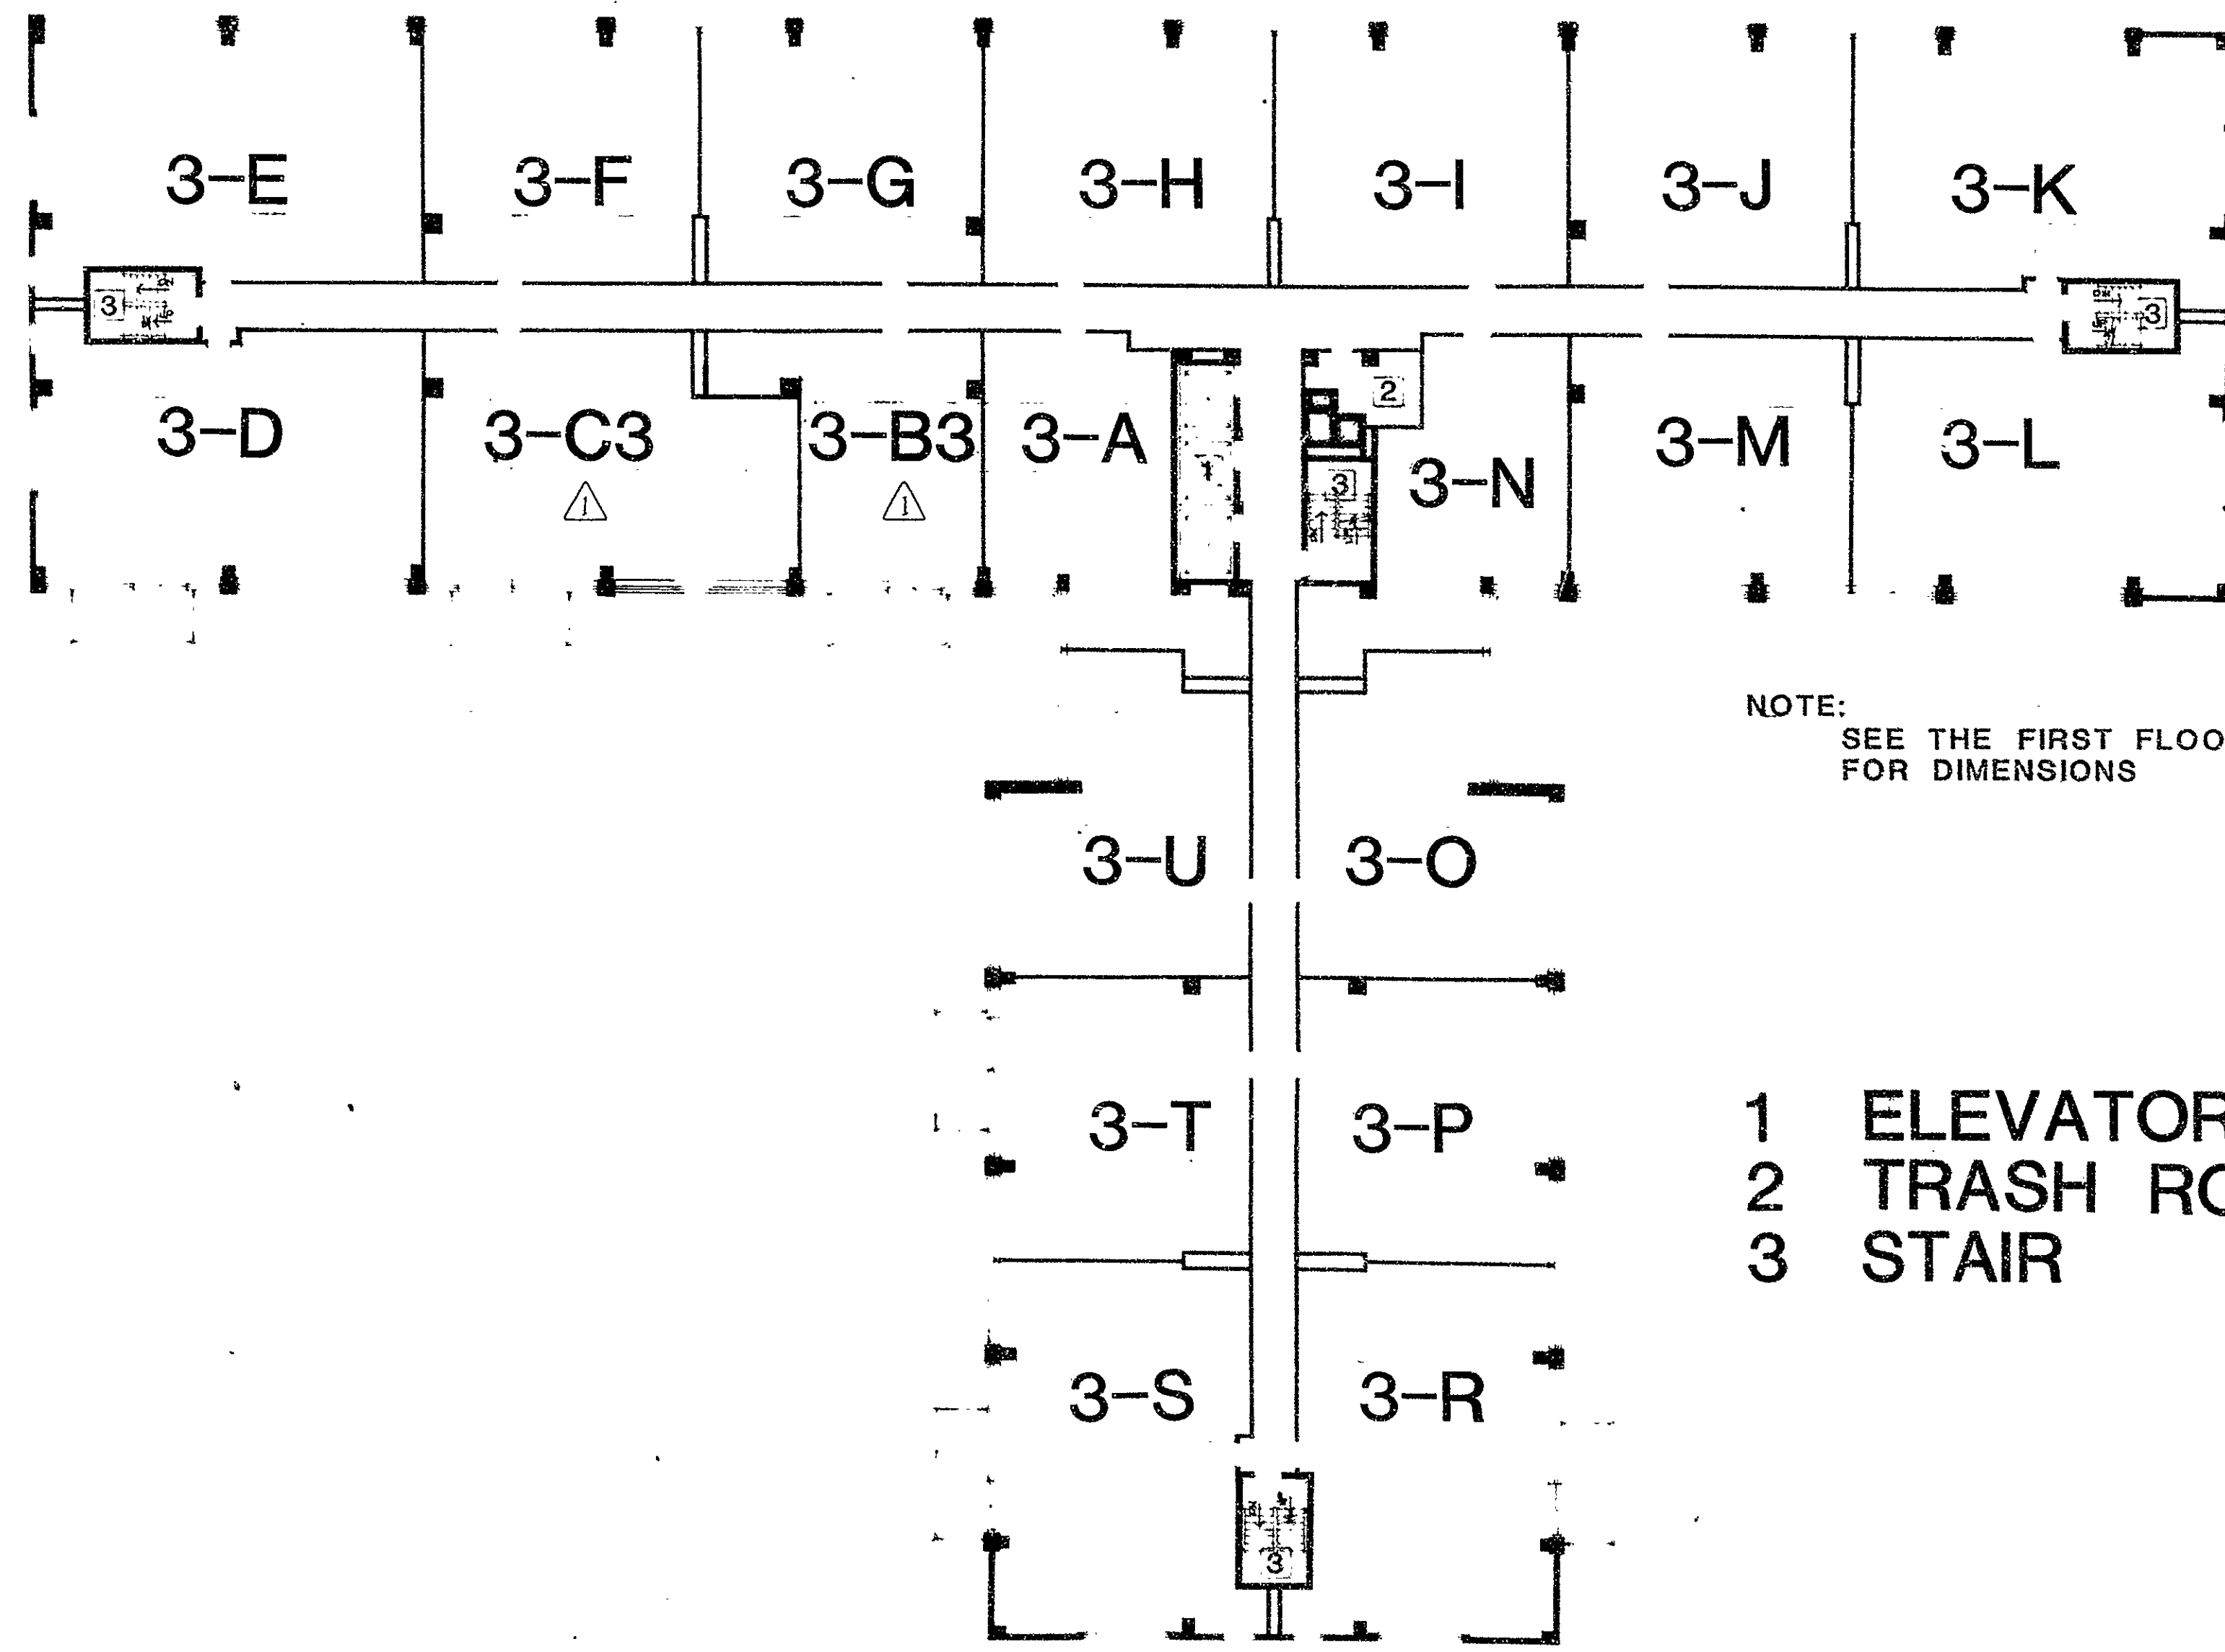

NOTE:
SEE THE FIRST FLOOR PLAN
FOR DIMENSIONS

- 1 ELEVATORS
- 2 TRASH ROOM
- 3 STAIR

THIRD FLOOR PLAN

FL. ELEV. 90.49'
CLG. ELEV. 98.49'

3-2-81

General Notes:
All elevations taken from
M.D.C. datum
Each unit is separately
designated by adding the
floor on which it is located
as a prefix to the unit type.
Example: 5-T is a unit type
"T" located on the 5th floor.

Certified to be an accurate copy of portions
of the approved plans on file with the
Building Inspection Section 15-388 of the
Connecticut General Statutes.
Harvey H. White, Registered Architect #1560
State of Connecticut) s.s. Hartford
County of Hartford)
Subscribed and sworn to before me this 2nd
day of March, 1981
Notary Public - My commission expires 3/31/81

TYPICAL CEILING HEIGHT
FOR THIS FLOOR
8'-0"

woodland
house the
condominium

31 woodland st.
hartford, ct.

SCALE
0 10 20 30 40

1/8" = 1'-0"

2-9-81

34-20

114

Kane & White
Architects

Exhibit C
Declaration of Condominium
Woodland House Condominium
31 Woodland Street
Hartford, Connecticut
Sheet 11 of 20

Condo Floor Plan # 60