


Condo Floor Plan # 60

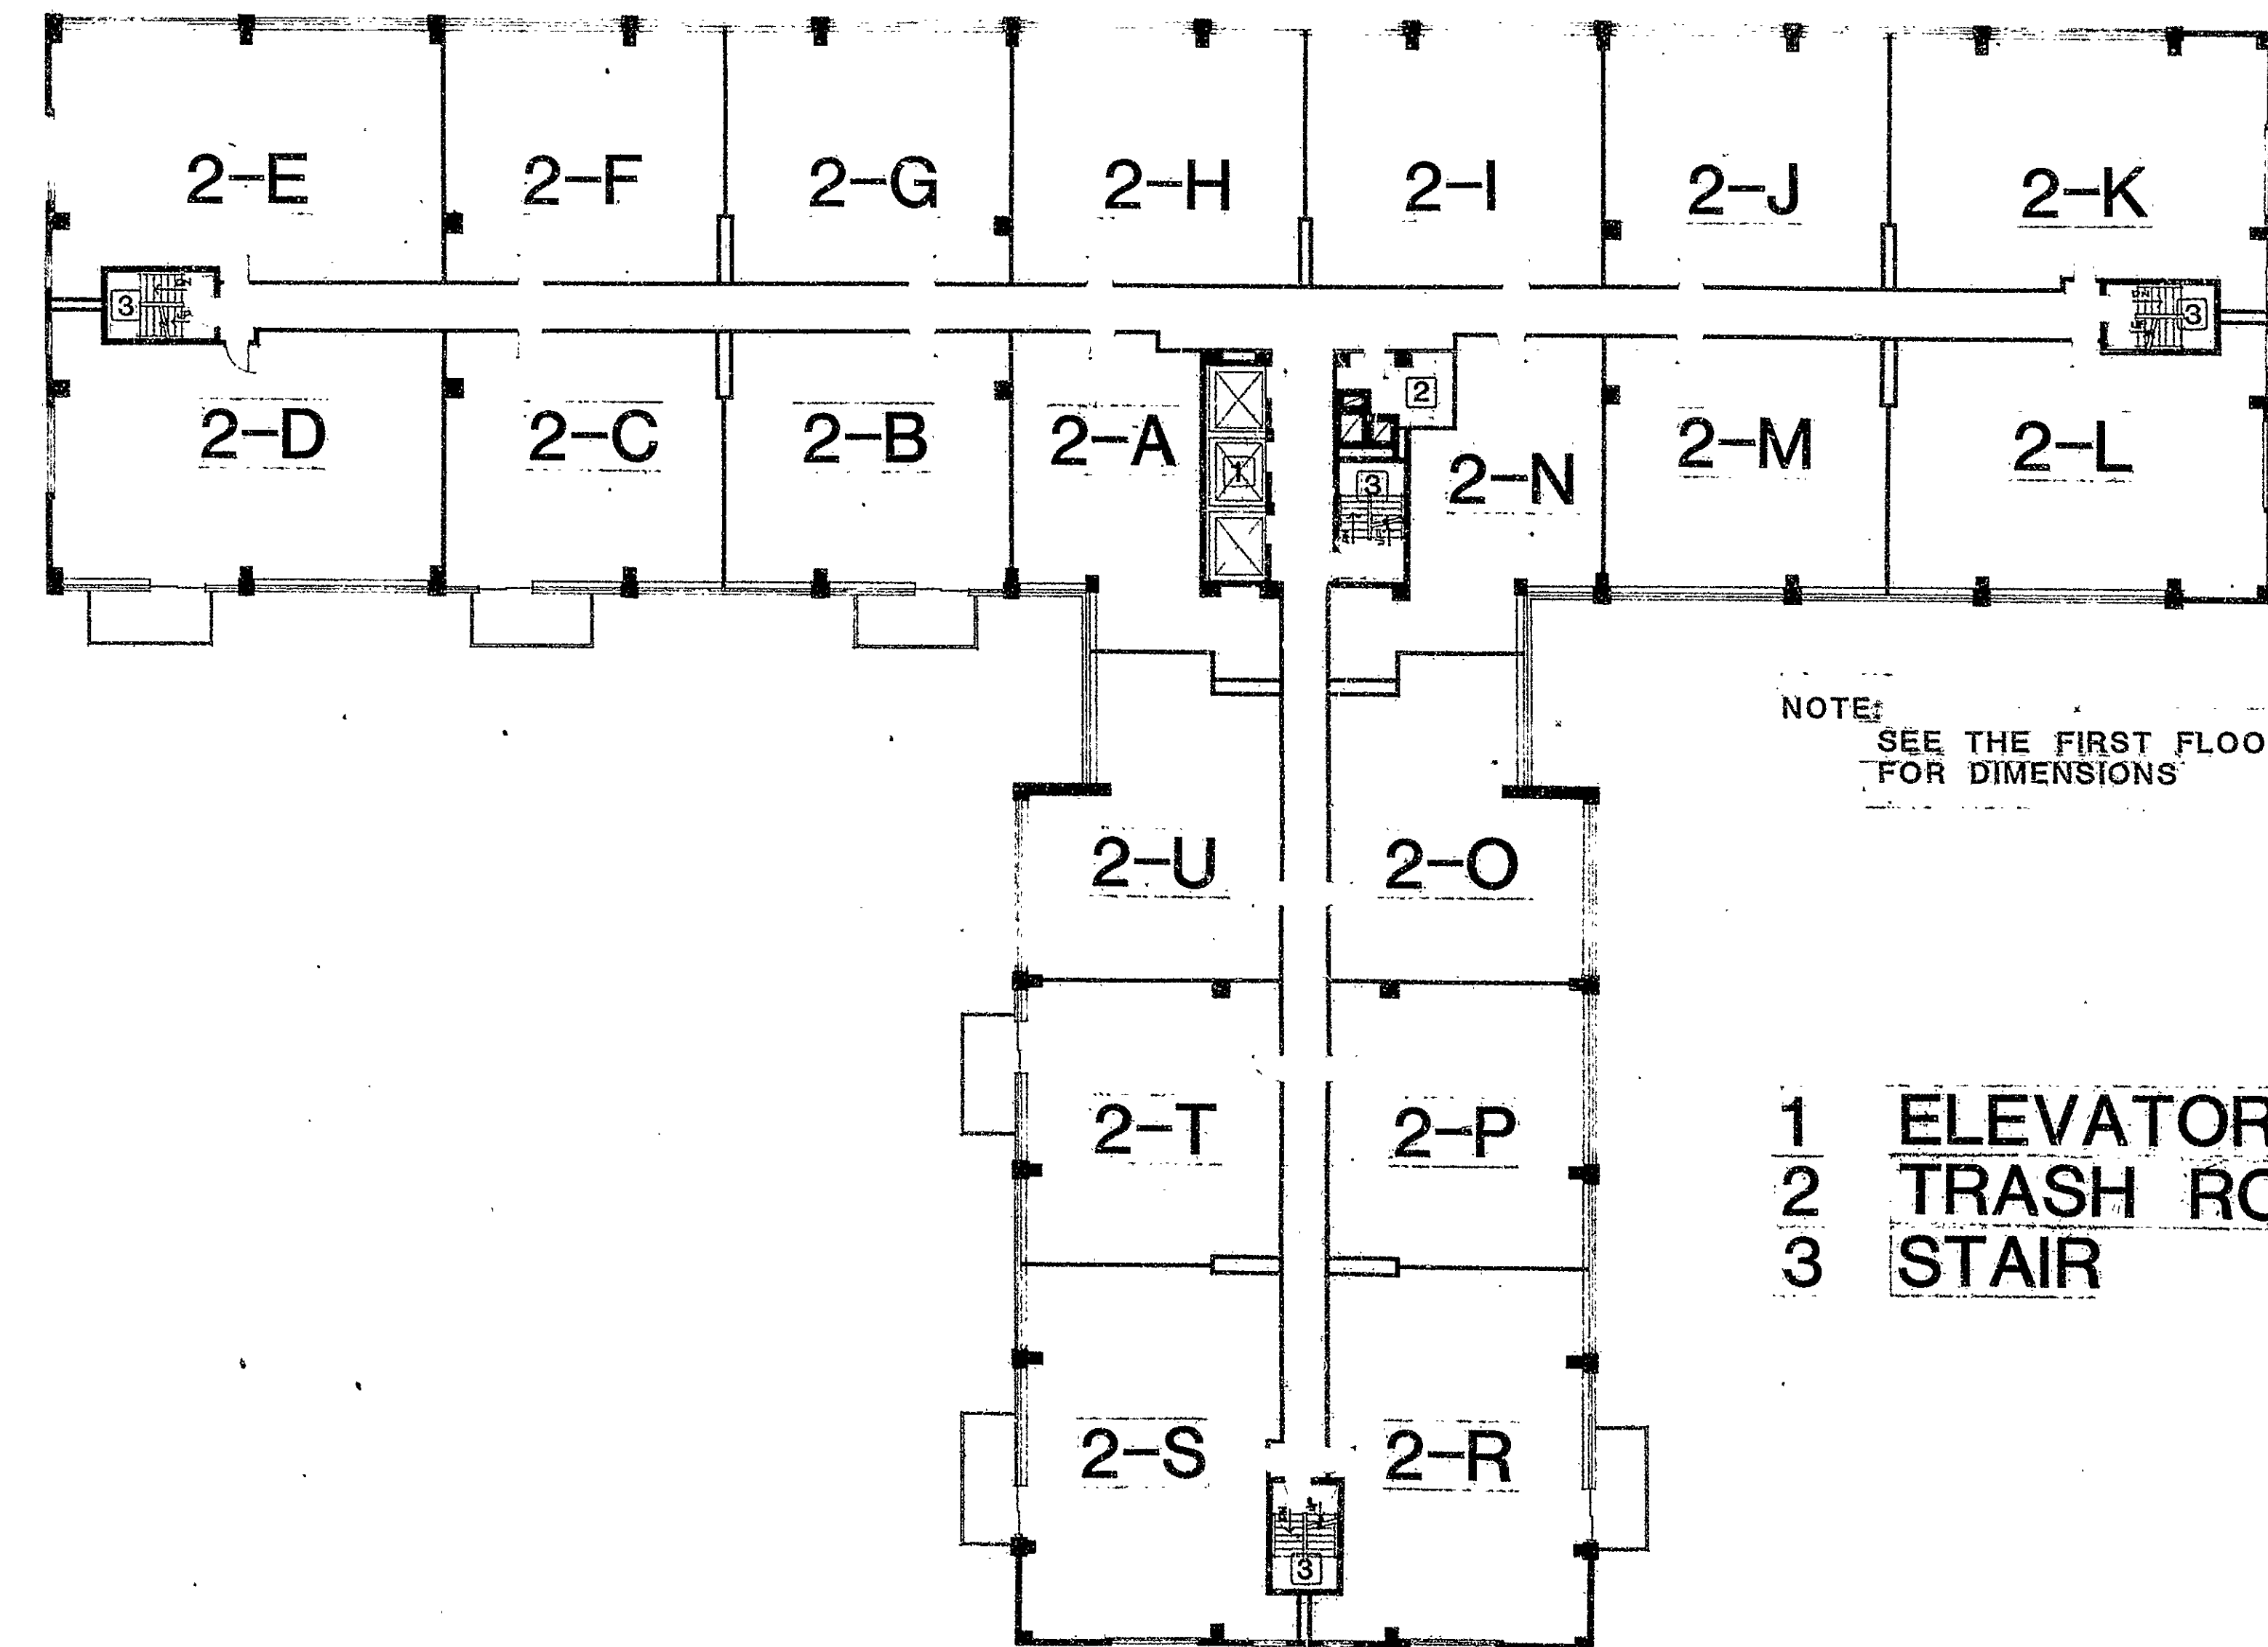

NOTE:
SEE THE FIRST FLOOR PLAN
FOR DIMENSIONS

1 ELEVATORS
2 TRASH ROOM
3 STAIR

SECOND FLOOR PLAN

FL, ELEV. 81.87'

CLG, ELEV. 89.87'

RECEIVED BY
AUG 12 2 54 PM '81
TOWN & CITY CLERK
HARTFORD, CT
VOL. PAGE


General Notes:
All elevations taken from
M.D.C. datum
Each unit is separately
designated by adding the
floor on which it is located
as a prefix to the unit type.
Example: 5-T is a unit type
"T" located on the 5th Floor.

Certified to be an accurate copy of portions
of the approved plans on file with the
Register of Deeds for the State of Connecticut
in accordance with Section 12-388 of the
Connecticut General Statutes.
Harvey M. White, Registered Architect #1860
State of Connecticut, S.S. Hartford
County of Hartford, CT
Subscribed and sworn to before me this 2nd
day of March 1981
Notary Public - My commission expires 3/31/84

TYPICAL CEILING HEIGHT
FOR THIS FLOOR
IS 8'-0"

woodland
house the
condominium

31 woodland st.
hartford, ct.

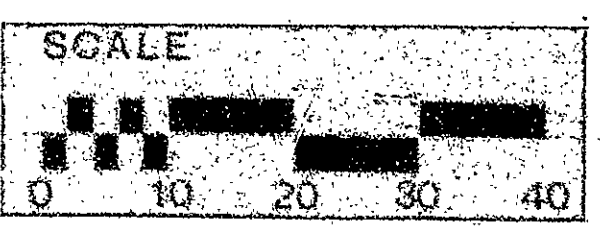

SCALE 1/4" = 1'-0"	
DATE 2-9-81	
PROJECT NO. SA-80	
DRAWN BY H	
CHECKED BY ✓	

Kane & White
Architects
THE EXCHANGE
270 FAIRMINGTON AVE
FAIRMINGTON, CONNECTICUT 06032
(203) 672-9111

DRAWING NO.
EXHIBIT C
Declaration of Condominium
Woodland House Condominium
31 Woodland Street
Hartford, Connecticut
Sheet 10 of 20