




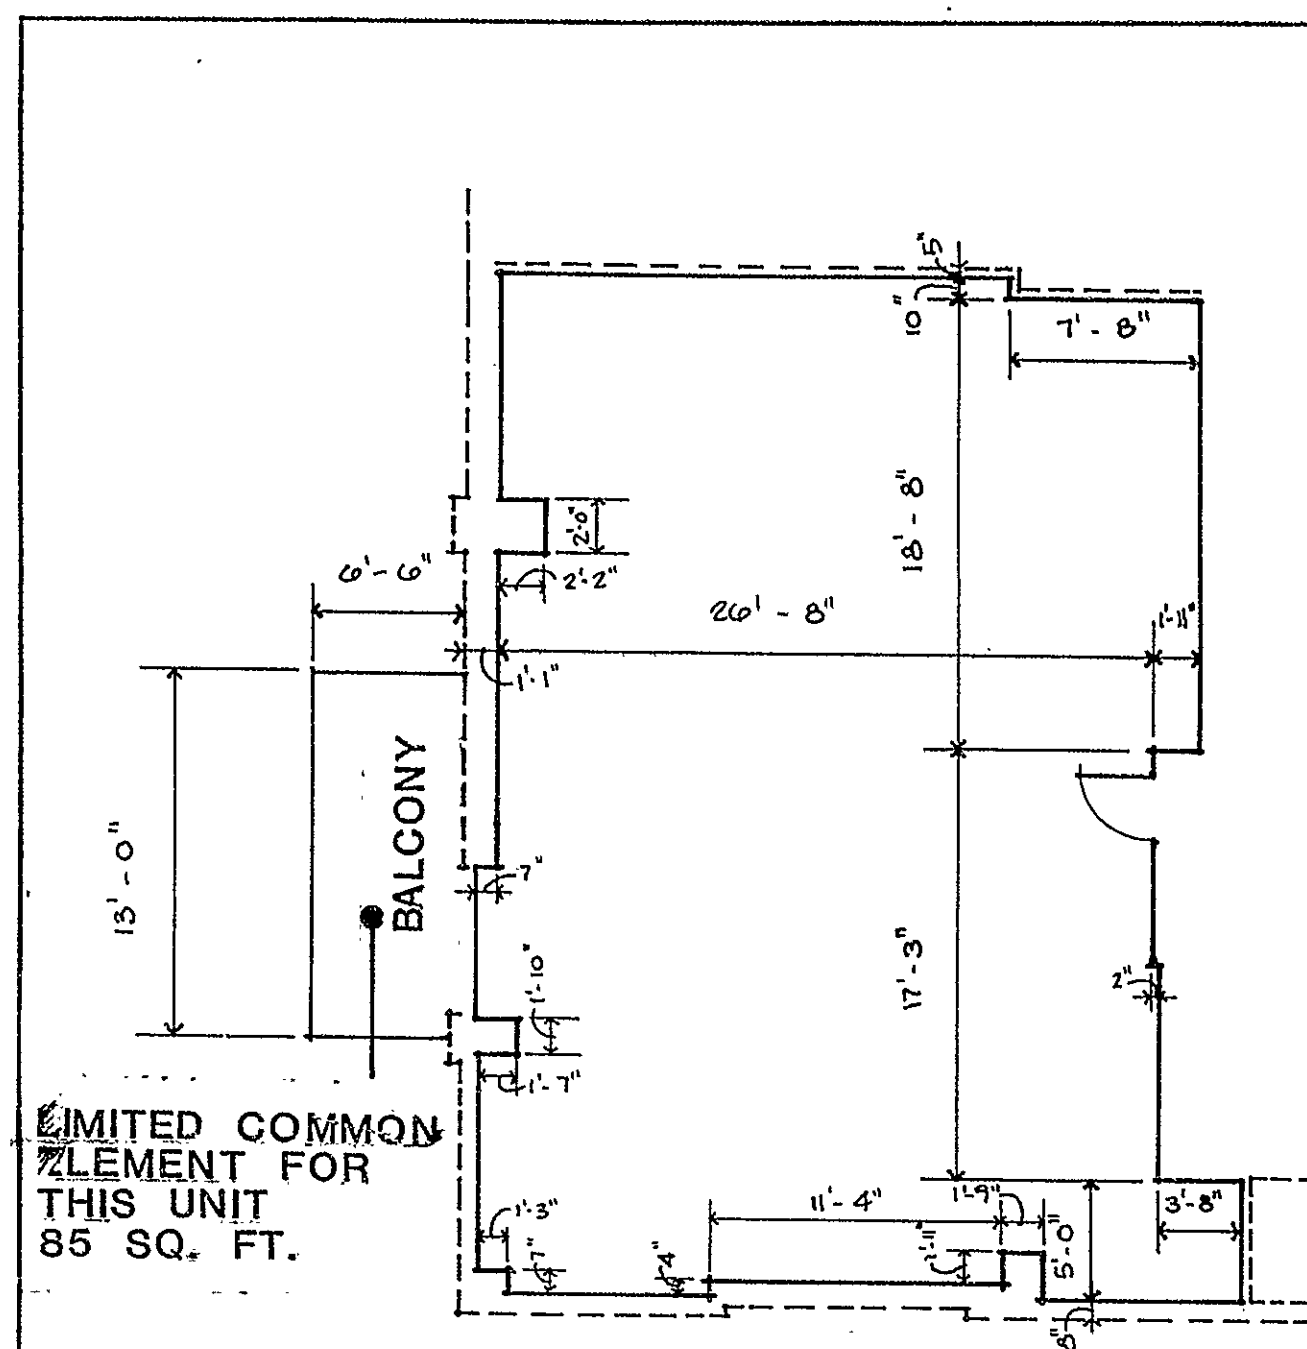


UNIT TYPE **S**
1,153 SQ. FT.

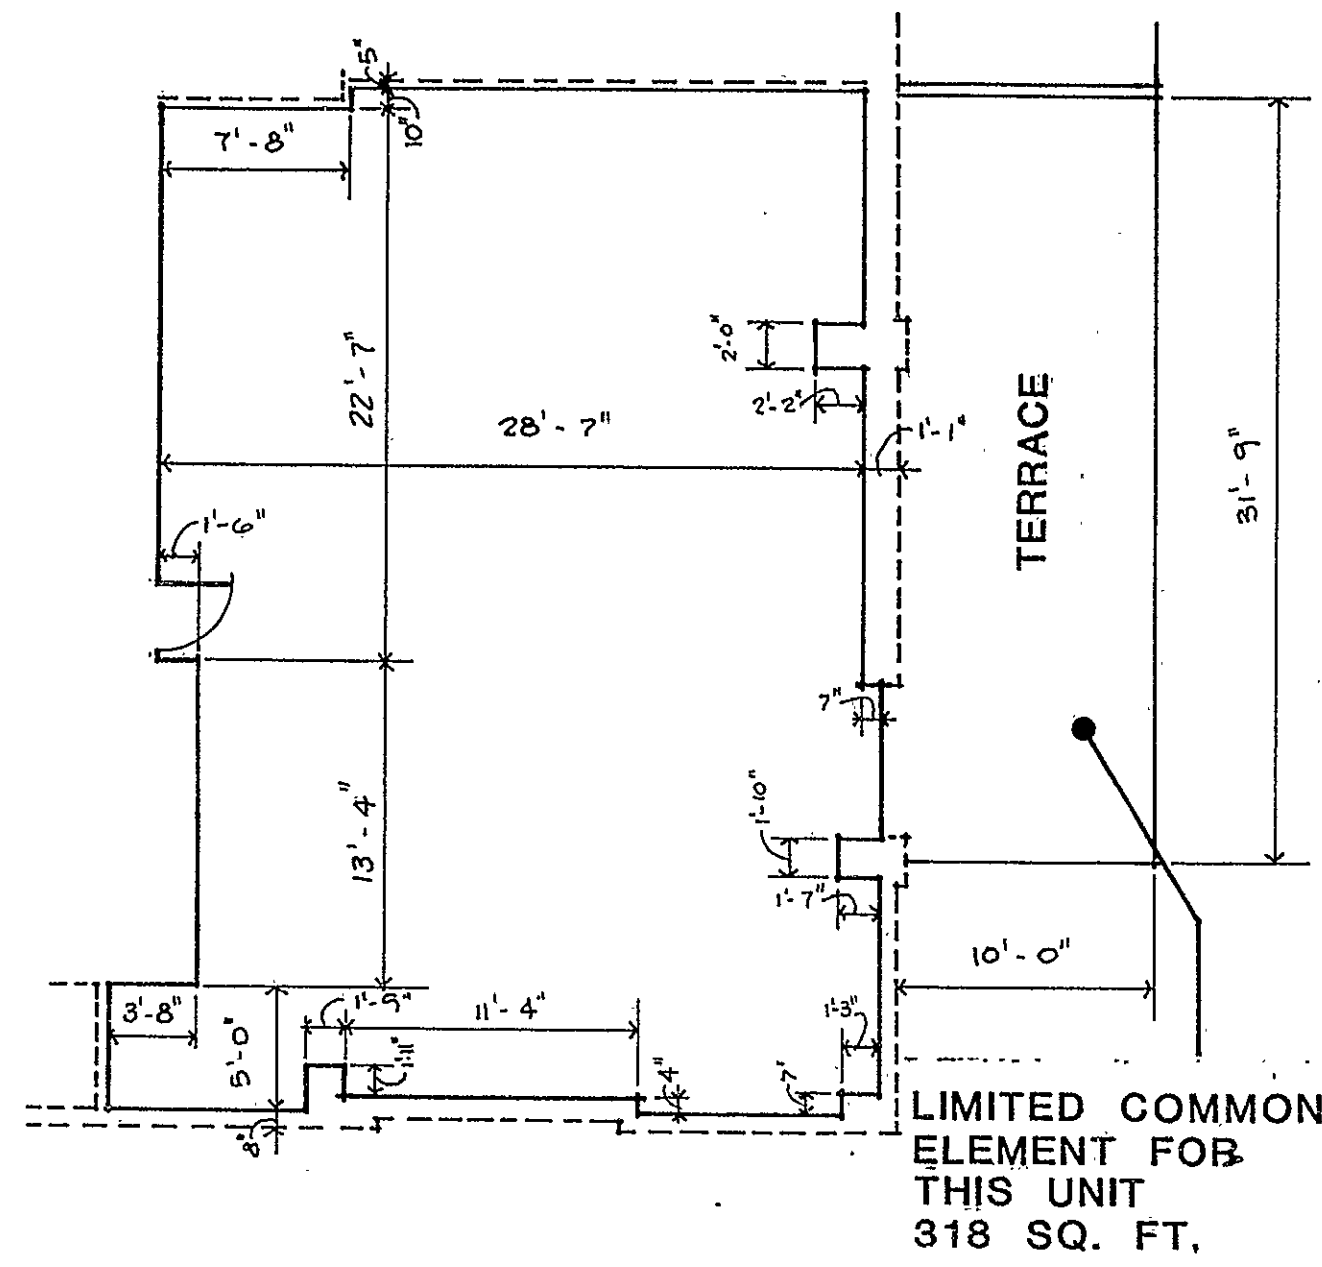


UNIT TYPE **R1**
1,161 SQ. FT.

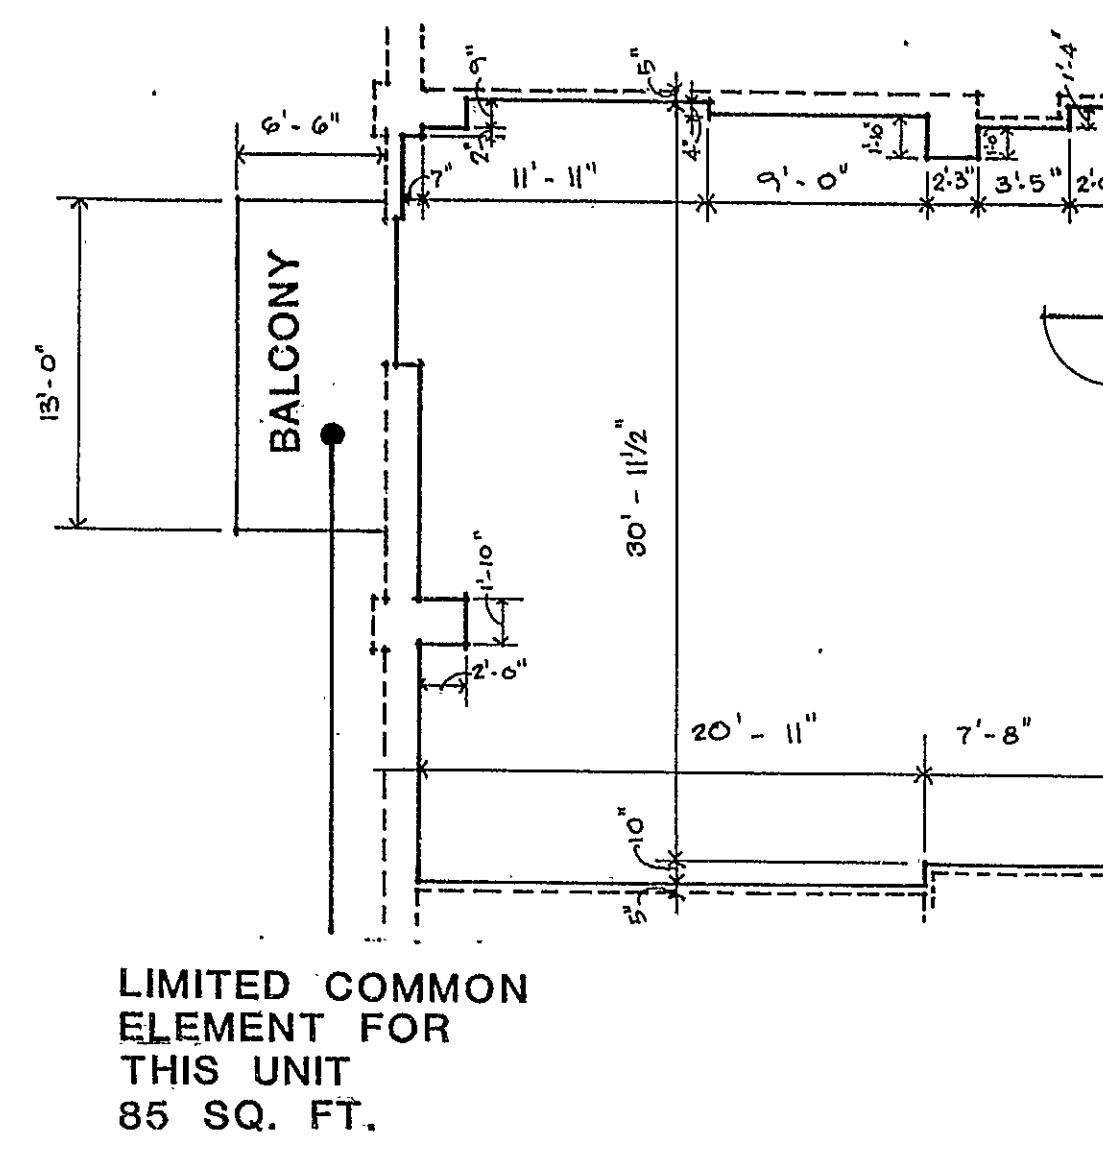


UNIT TYPE **T1**
887 SQ. FT.

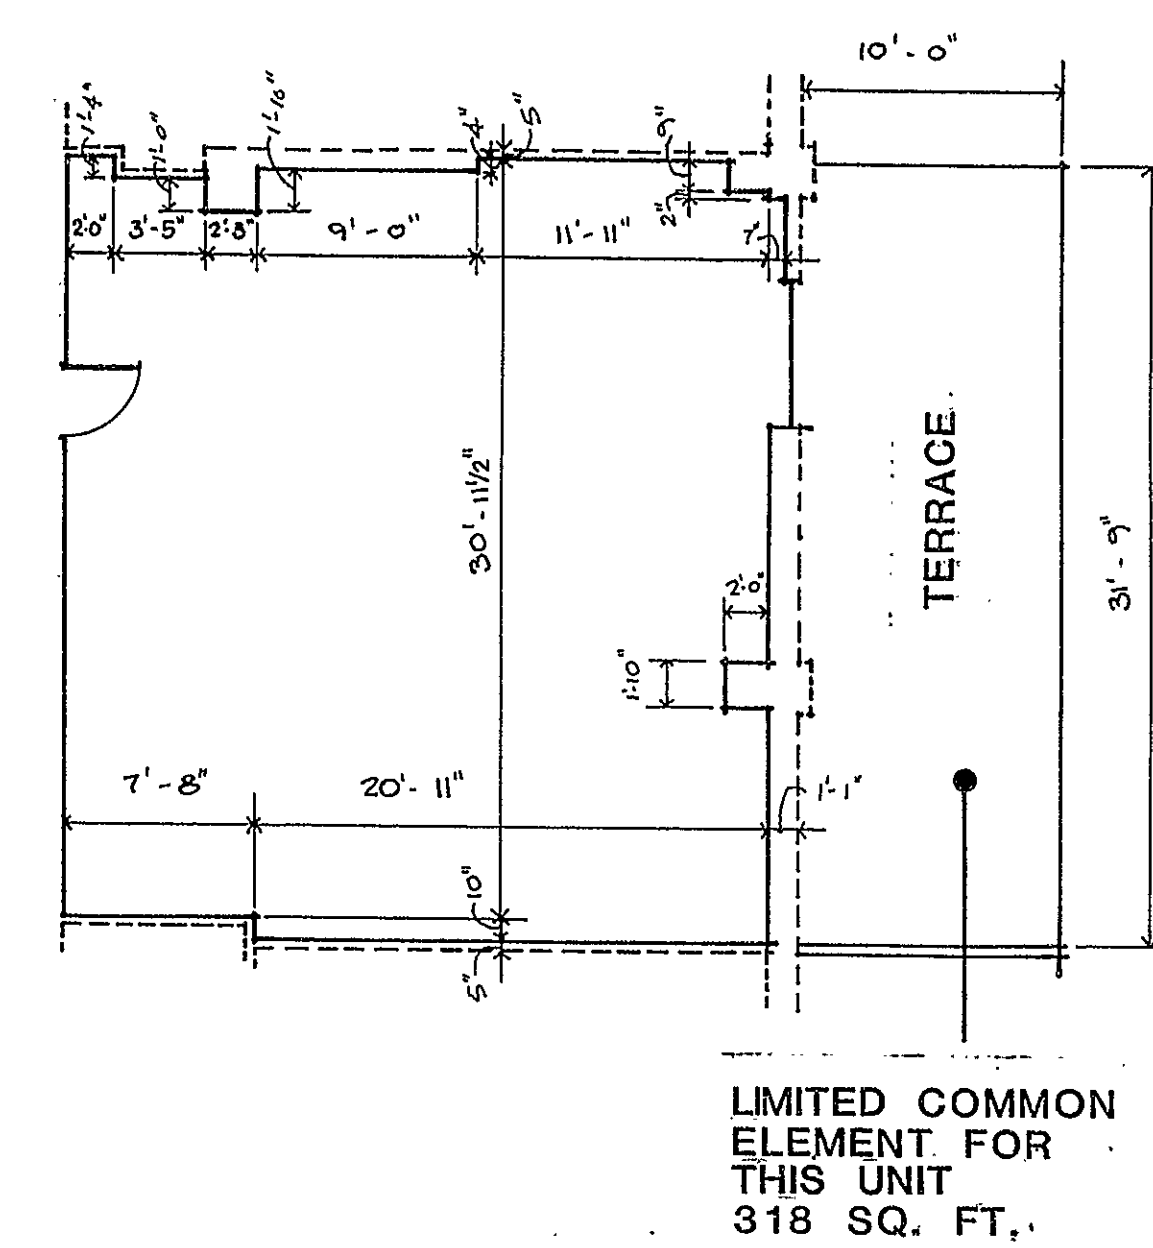


UNIT TYPE **P1**
887 SQ. FT.

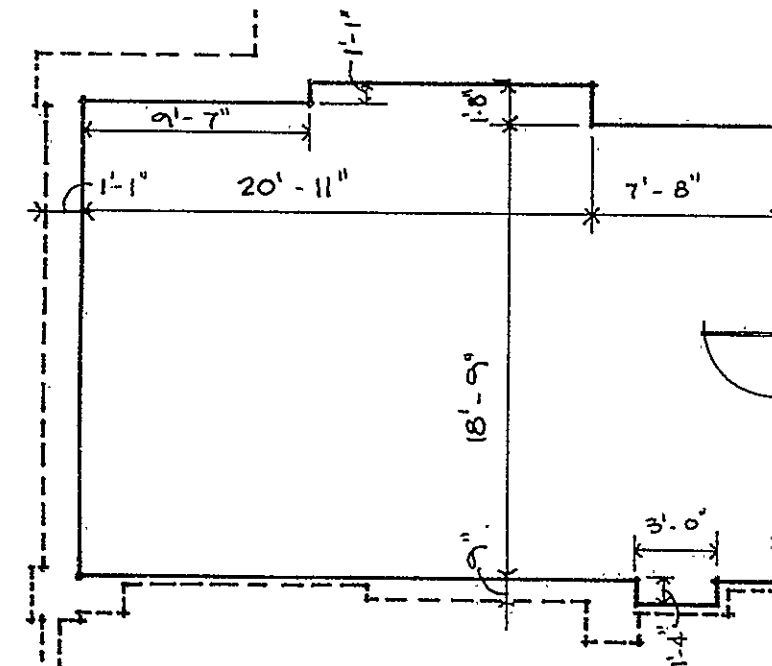


UNIT TYPE **U1**
566 SQ. FT.

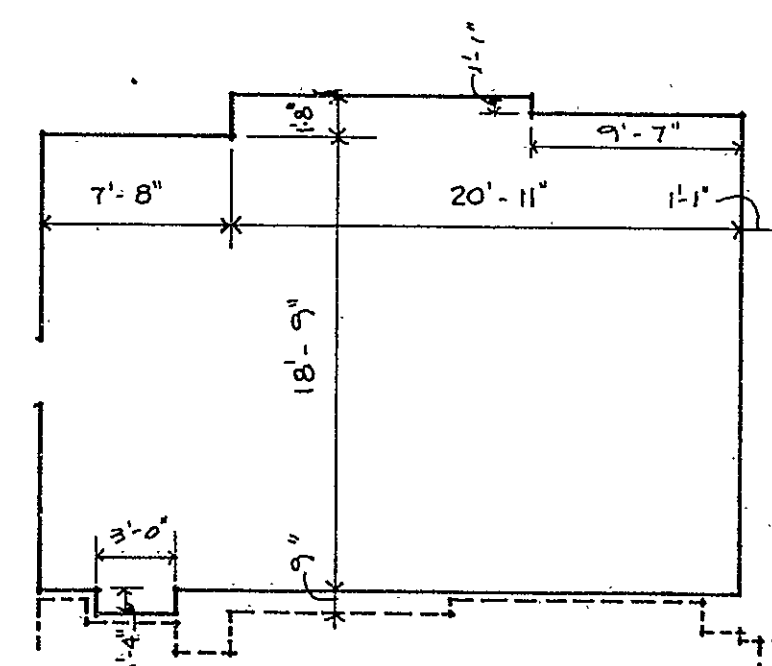

UNIT TYPE **O1**
566 SQ. FT.

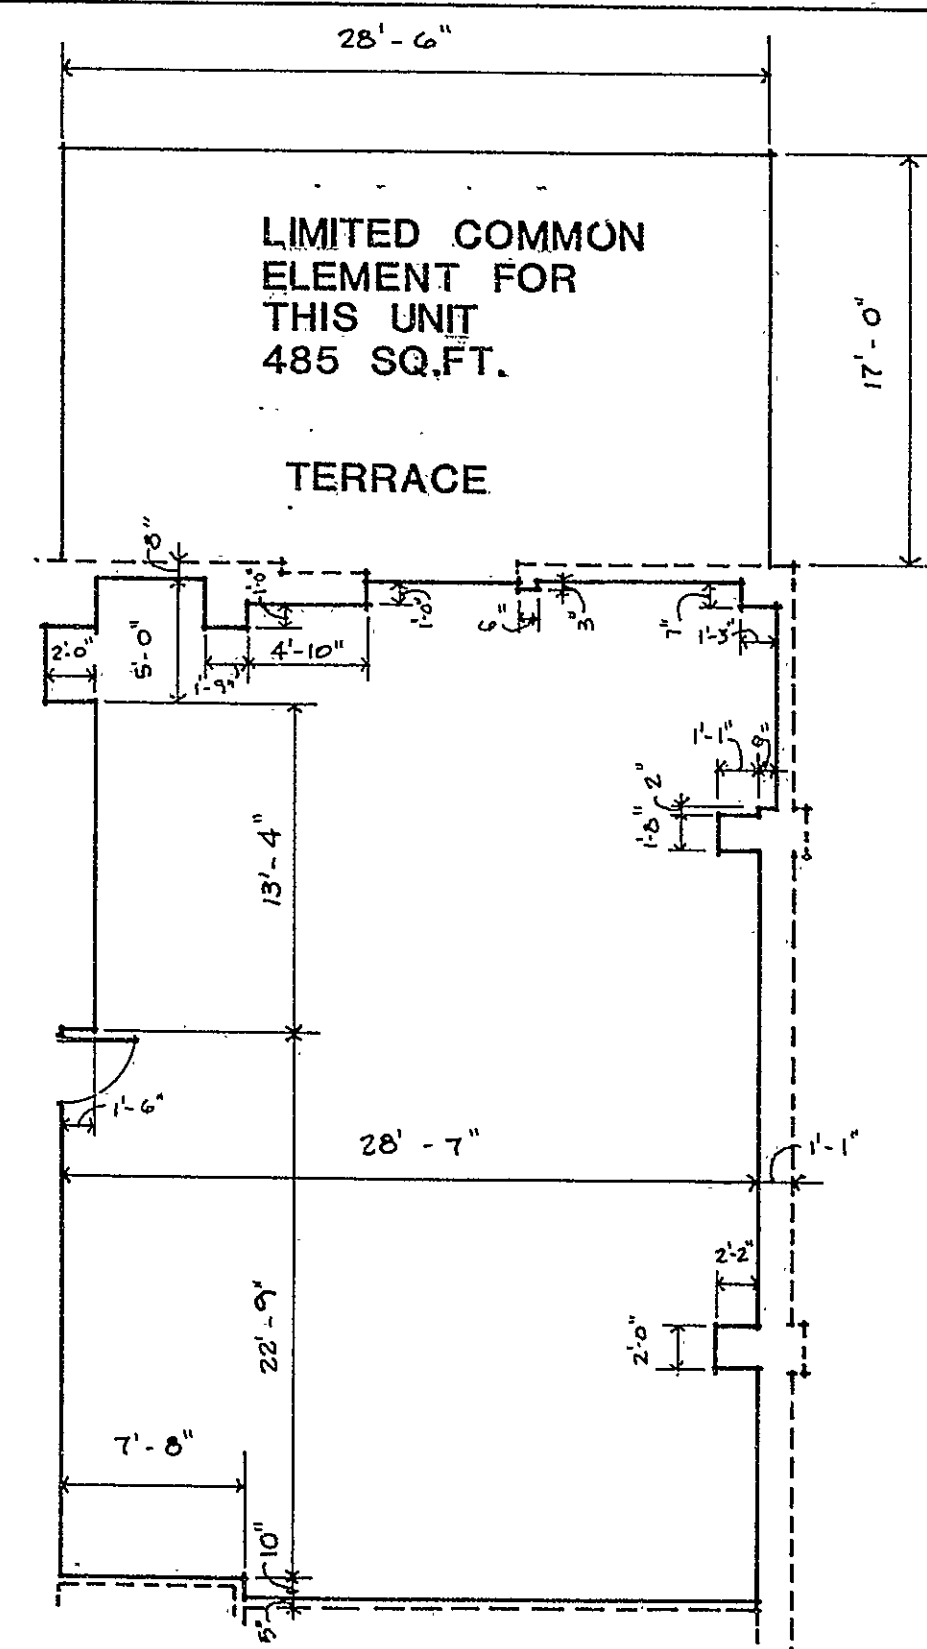

UNIT TYPE **L1**
1,162 SQ. FT.

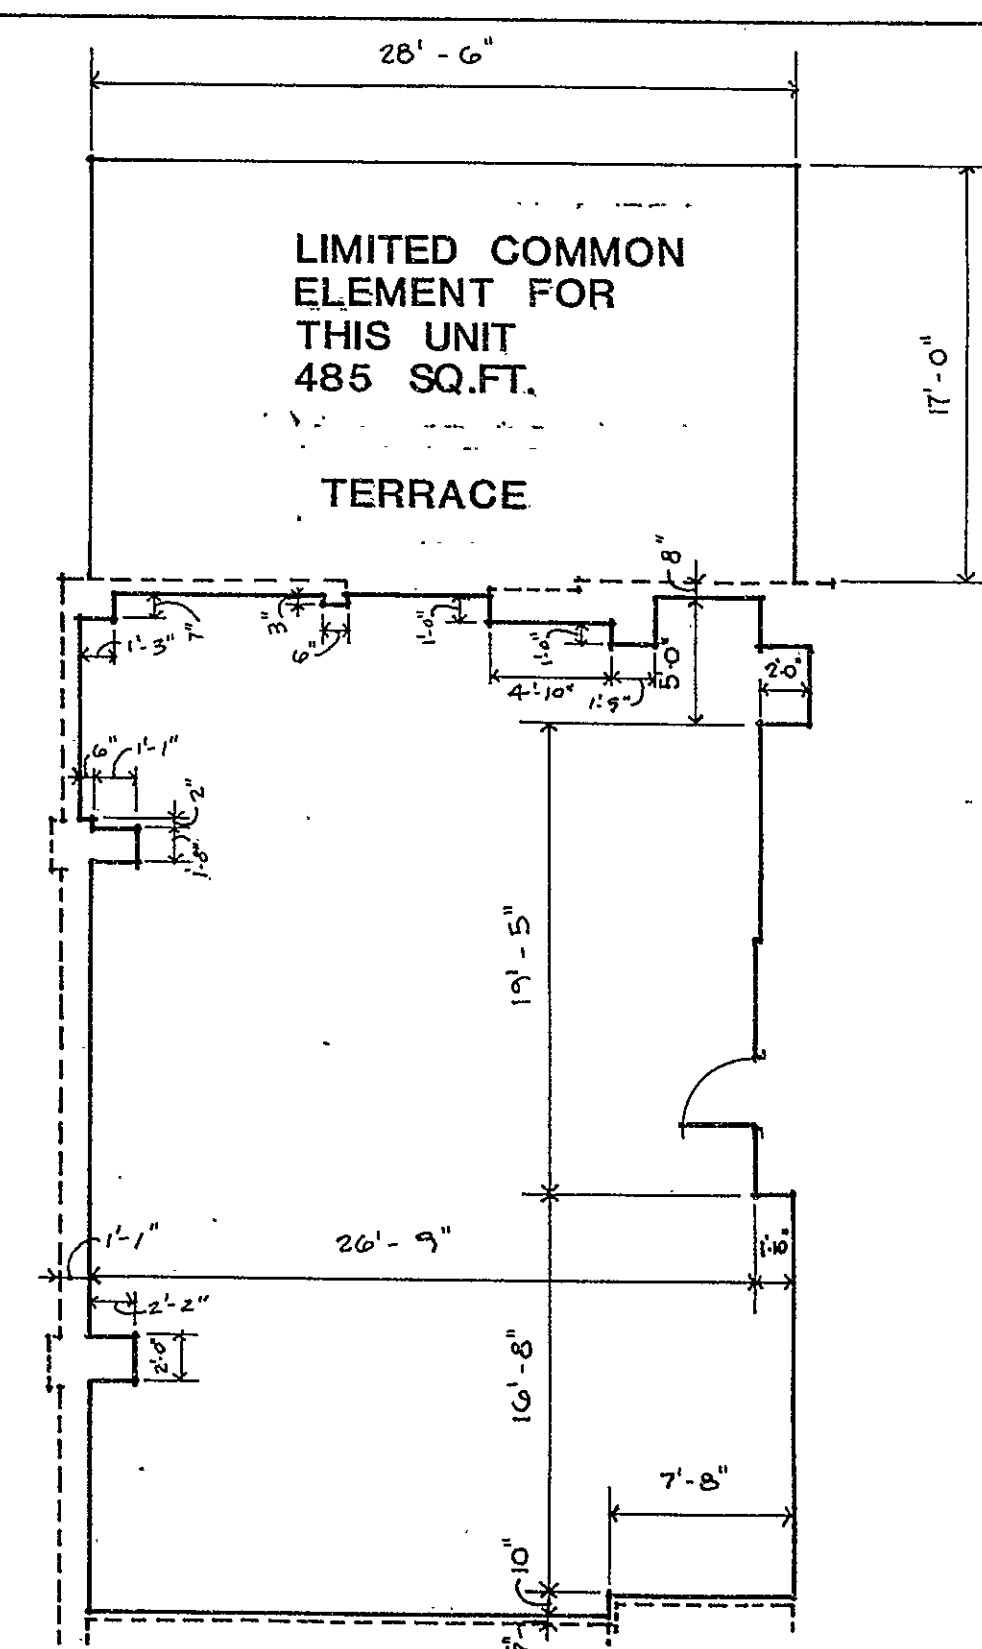

UNIT TYPE **K1**
1,151 SQ. FT.

RECEIVED
MAY 12 2 53 PM '81
TOWN OF HARTFORD
PLANNING DEPT.
PAGE 1

GENERAL NOTES:
Inside of solid line
indicates unit boundary.
Dotted line defines
the outside wall or
boundary of adjacent
unit.

Certified to be an accurate copy of portions
of the approved plans on file with the
Building Inspector of the City of Hartford
and the Planning Department of the
Connecticut General Statutes.
Harvey M. White, Registered Architect 11560
State of Connecticut, s.s. Hartford
County of Hartford, s.s. Hartford
Subscribed and sworn to before me this 21st
day of March, 1981.
Charles O. Hesse
Notary Public - My commission expires 3/31/81.

SCALE
0 4 8 16

woodland
house the
condominium

31 woodland st.
hartford, ct.

SCALE
1/8" = 1'-0"
DATE
2-9-81
PROJECT NO.
34-80
DRAWN BY
CHKD BY

Kane & White
Architects
THE EXCHANGE (203) 677-9111
270 FARMINGTON AVE.
FARMINGTON, CONNECTICUT 06032

DRAWING NO.
Exhibit C
Declaration of Condominium
Woodland House Condominium
31 Woodland Street
Hartford, Connecticut
Sheet 1 of 20

Condo Floor Plan # 60