



RECEIVED BY
Robert L. Linn

SEP 16 1 05 PM '81
TOWN & CITY CLERK
HARTFORD

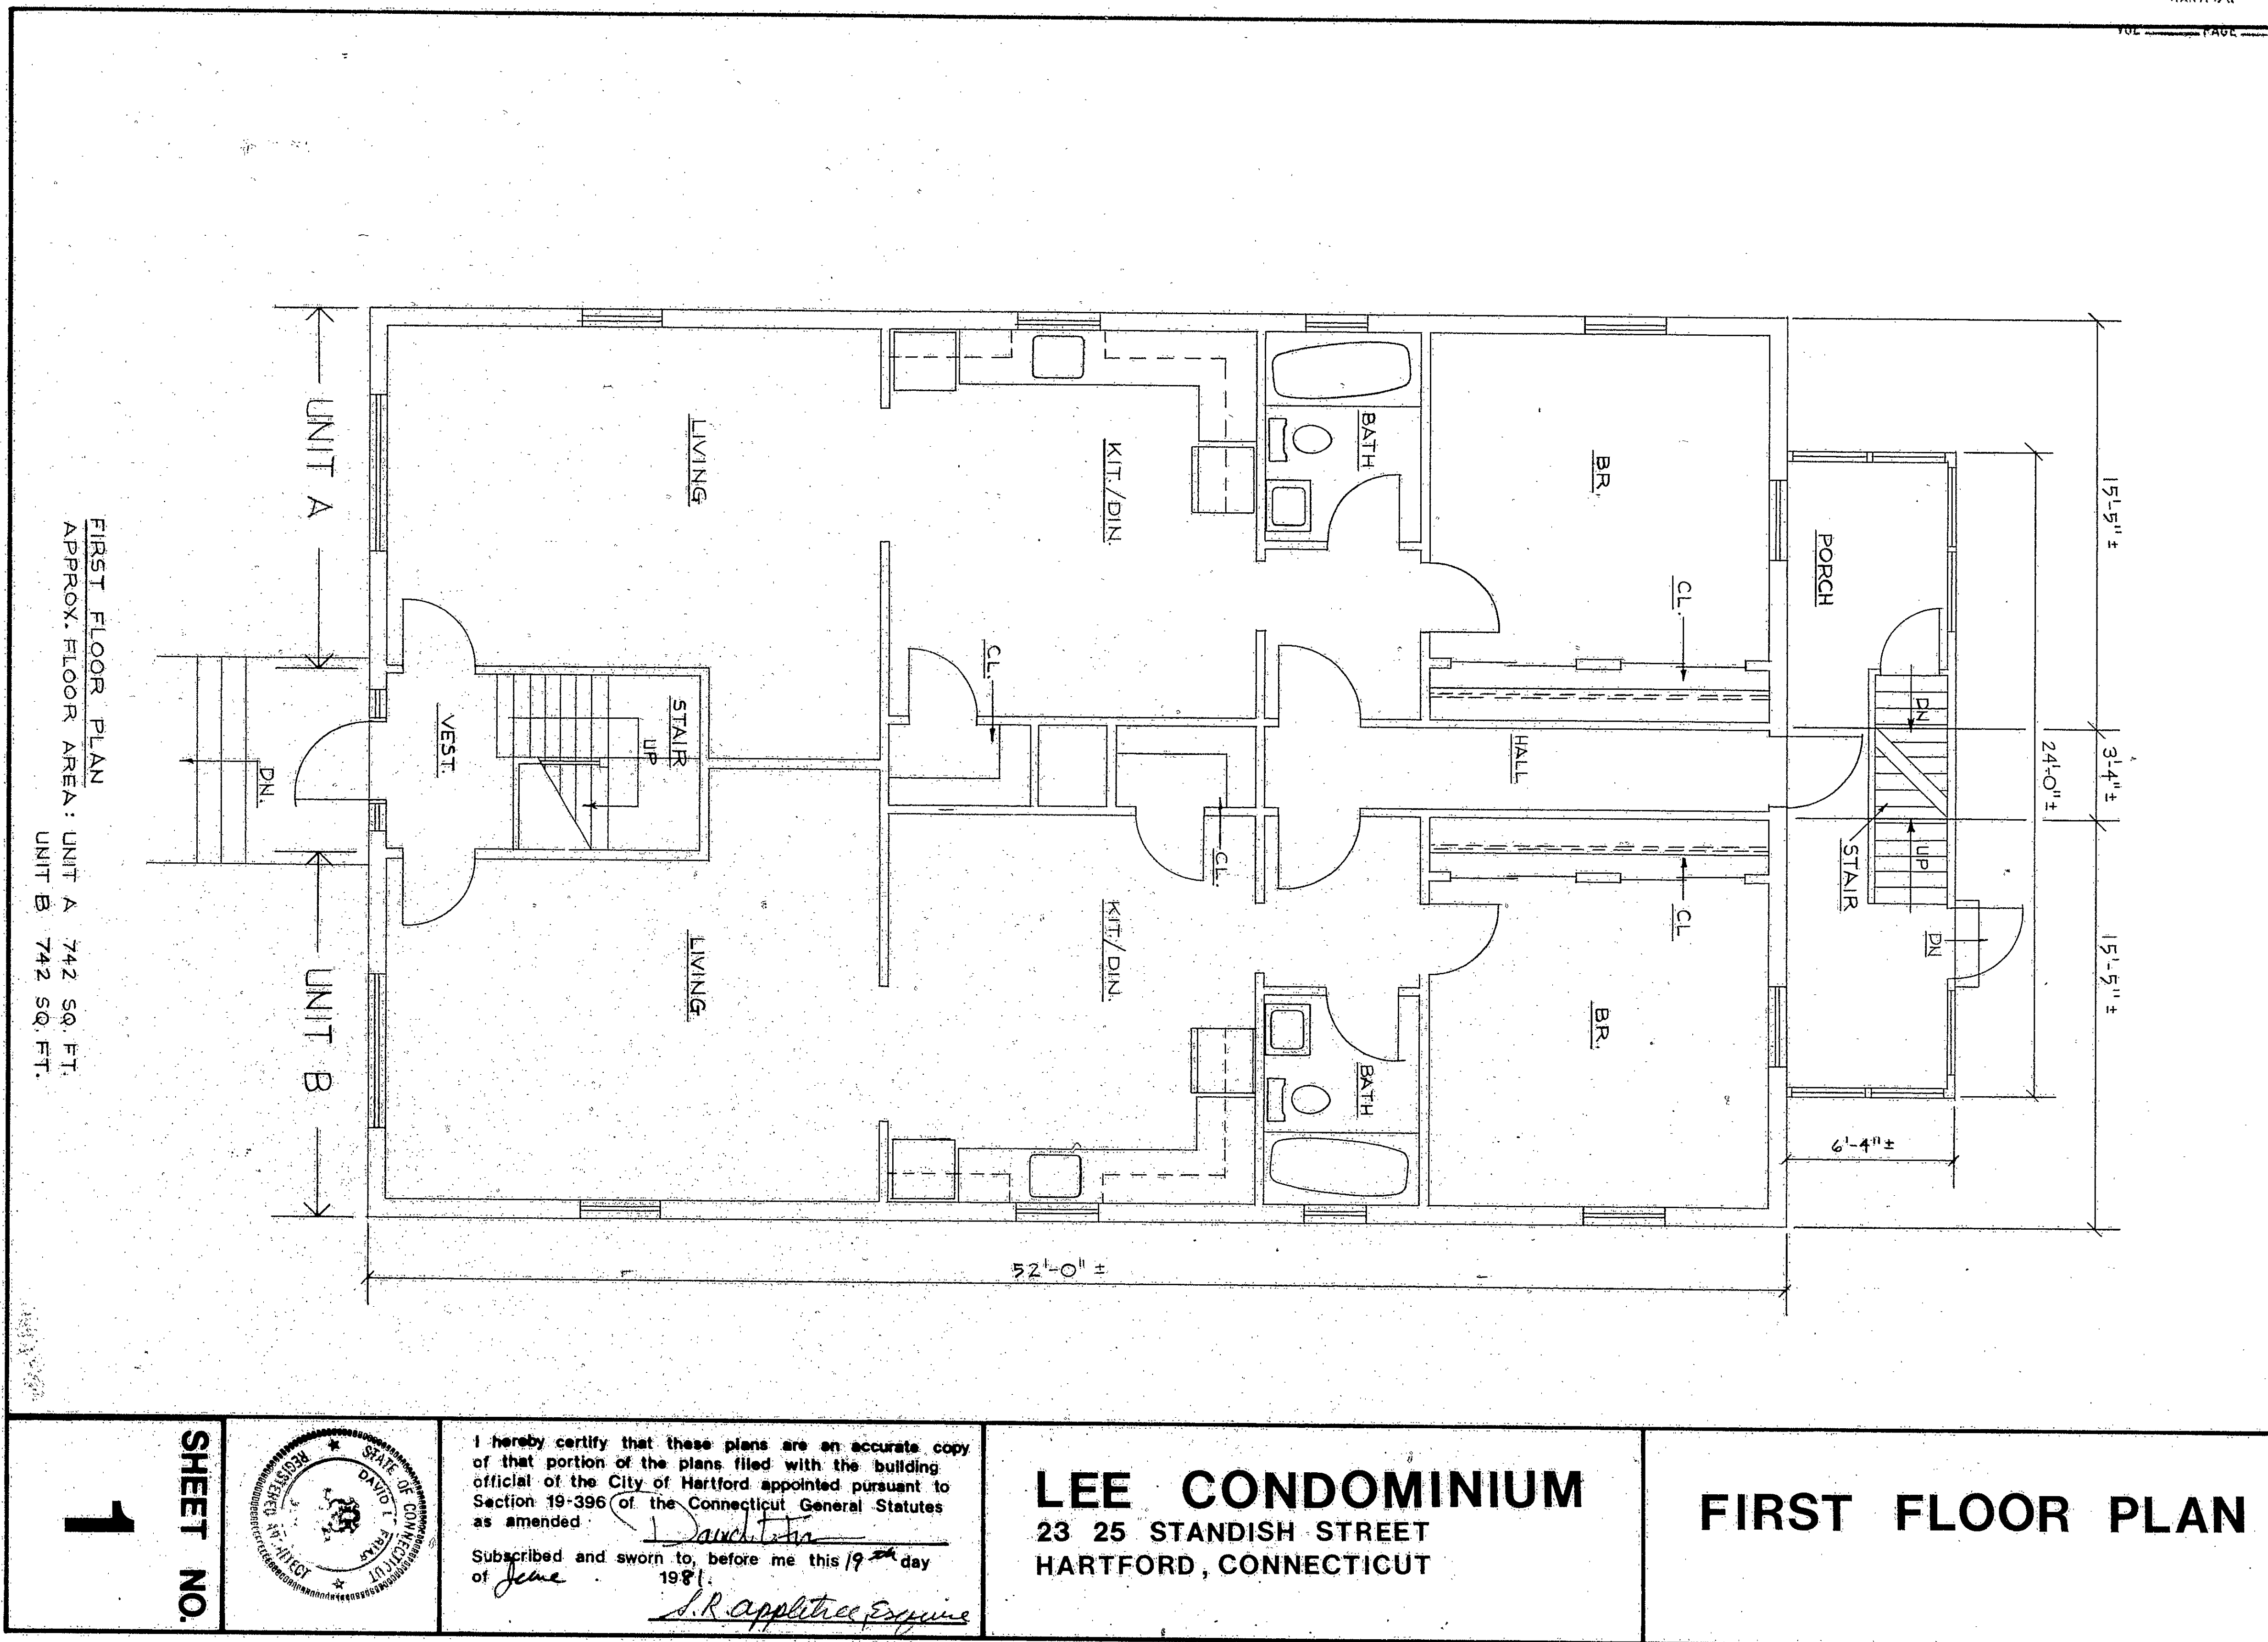

1
SHEET NO.

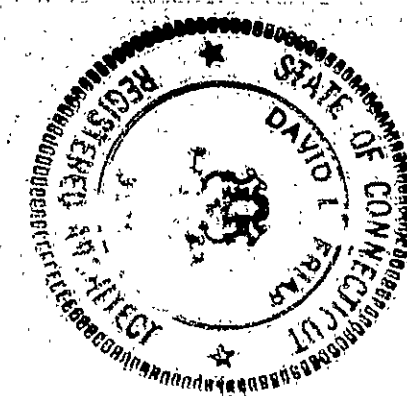

I hereby certify that these plans are an accurate copy of that portion of the plans filed with the building official of the City of Hartford appointed pursuant to Section 19-396 of the Connecticut General Statutes as amended.

Subscribed and sworn to, before me this 19th day of June 1981.

S.R. Applebee Expires

LEE CONDOMINIUM
23 25 STANDISH STREET
HARTFORD, CONNECTICUT

FIRST FLOOR PLAN

Condo Floor Plan # 64

