



RECEIVED BY
Robert J. [Signature]
SEP 18 1 07 PM '81
TOWN & CITY CLERK
HARTFORD
VOL. _____ PAGE _____

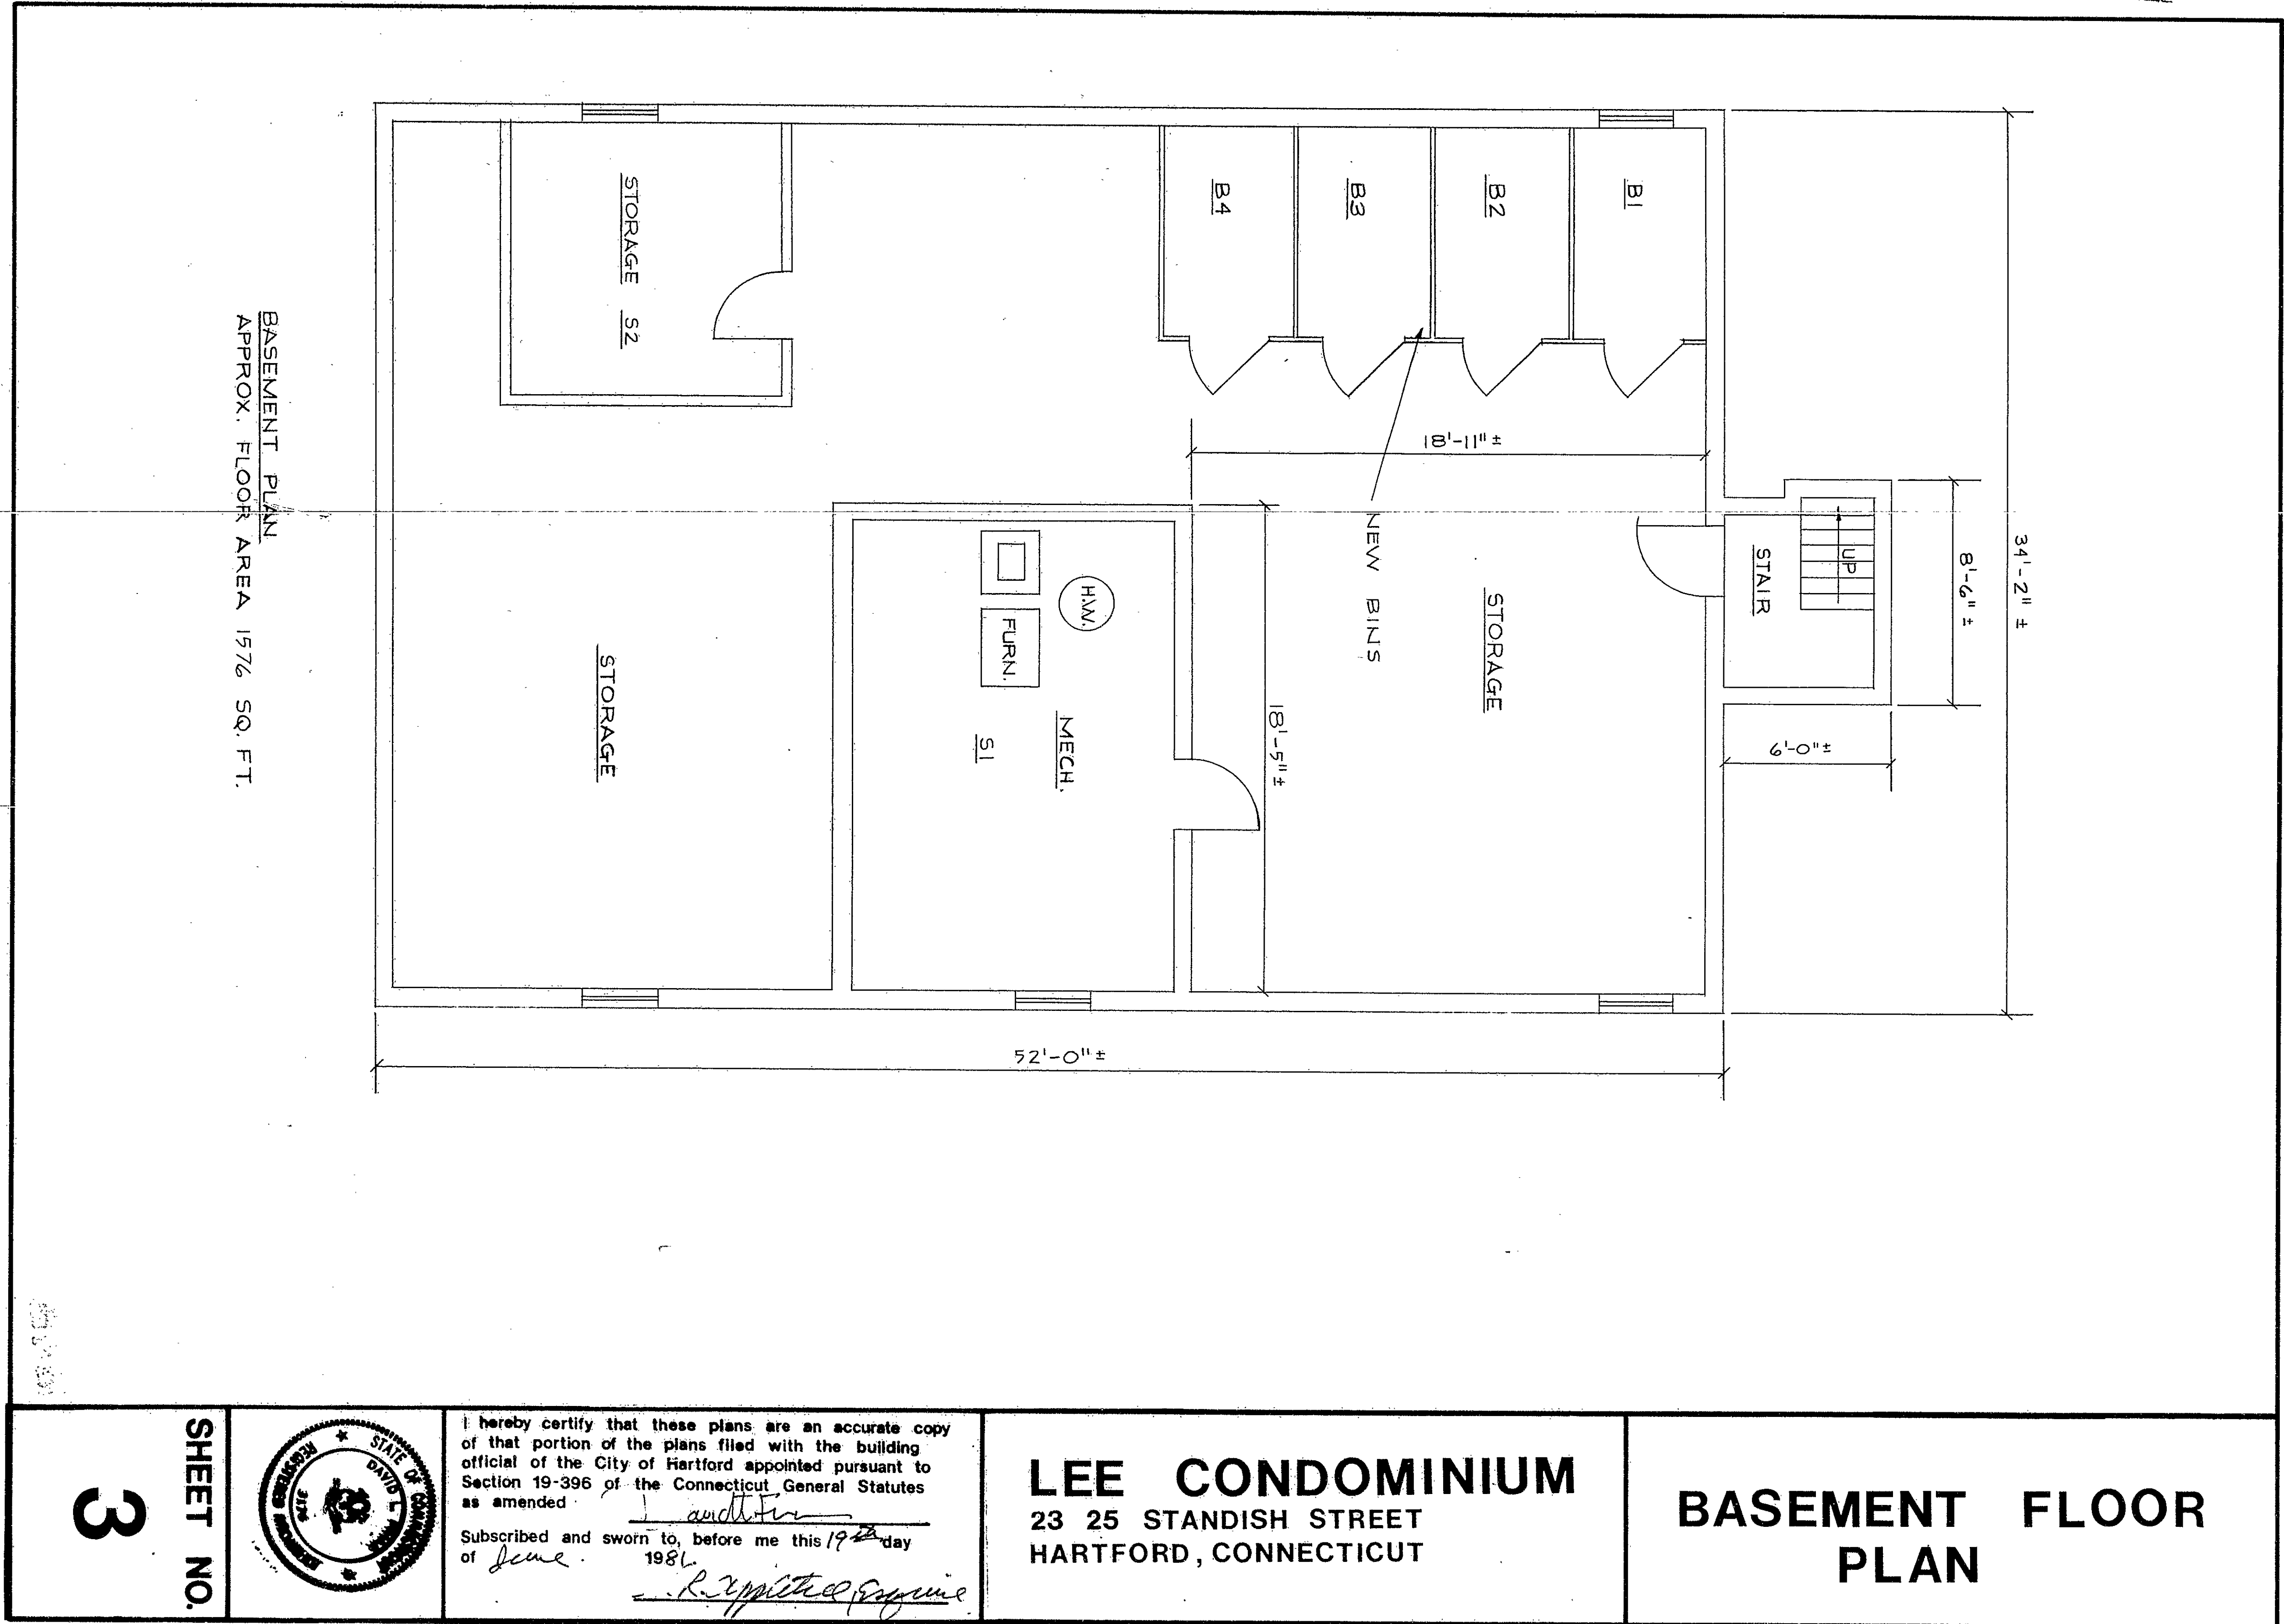

3
SHEET NO.

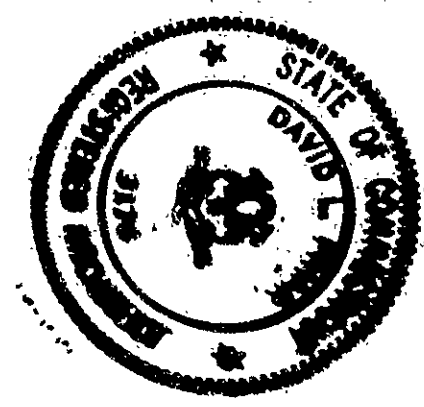

I hereby certify that these plans are an accurate copy of that portion of the plans filed with the building official of the City of Hartford appointed pursuant to Section 19-396 of the Connecticut General Statutes as amended.

[Signature]
Subscribed and sworn to, before me this 19th day of June, 1981.
[Signature]

LEE CONDOMINIUM
23 25 STANDISH STREET
HARTFORD, CONNECTICUT

BASEMENT FLOOR PLAN

Condo Floor Plan #64

