


RECEIVED BY
SEP 15 2 23 PM '81
TOWN & CITY CLERK
HARTFORD
VOL. _____ PAGE _____

- NOTES:
1. NUMBER OF ROOMS:
5 1/2 ROOMS + 1 BATH
 2. AREA:
963.93 S.F.
 3. THIS PLAN APPLIES
TO UNIT NUMBER:
286-A
 4. TOP OF FIRST FLOOR
ELEVATION FOR THE
BUILDING IS SHOWN
ON EXHIBIT 10;
OTHER ELEVATIONS
CALCULATED USING
THIS REFERENCE.

LEGEND:

- UNIT
- BOUNDARY
- EXTERIOR
SURFACE OF
BUILDING
- LIMITED
COMMON AREA
BOUNDARY
- CEILING
SURFACE
INTERSECTION
LINES

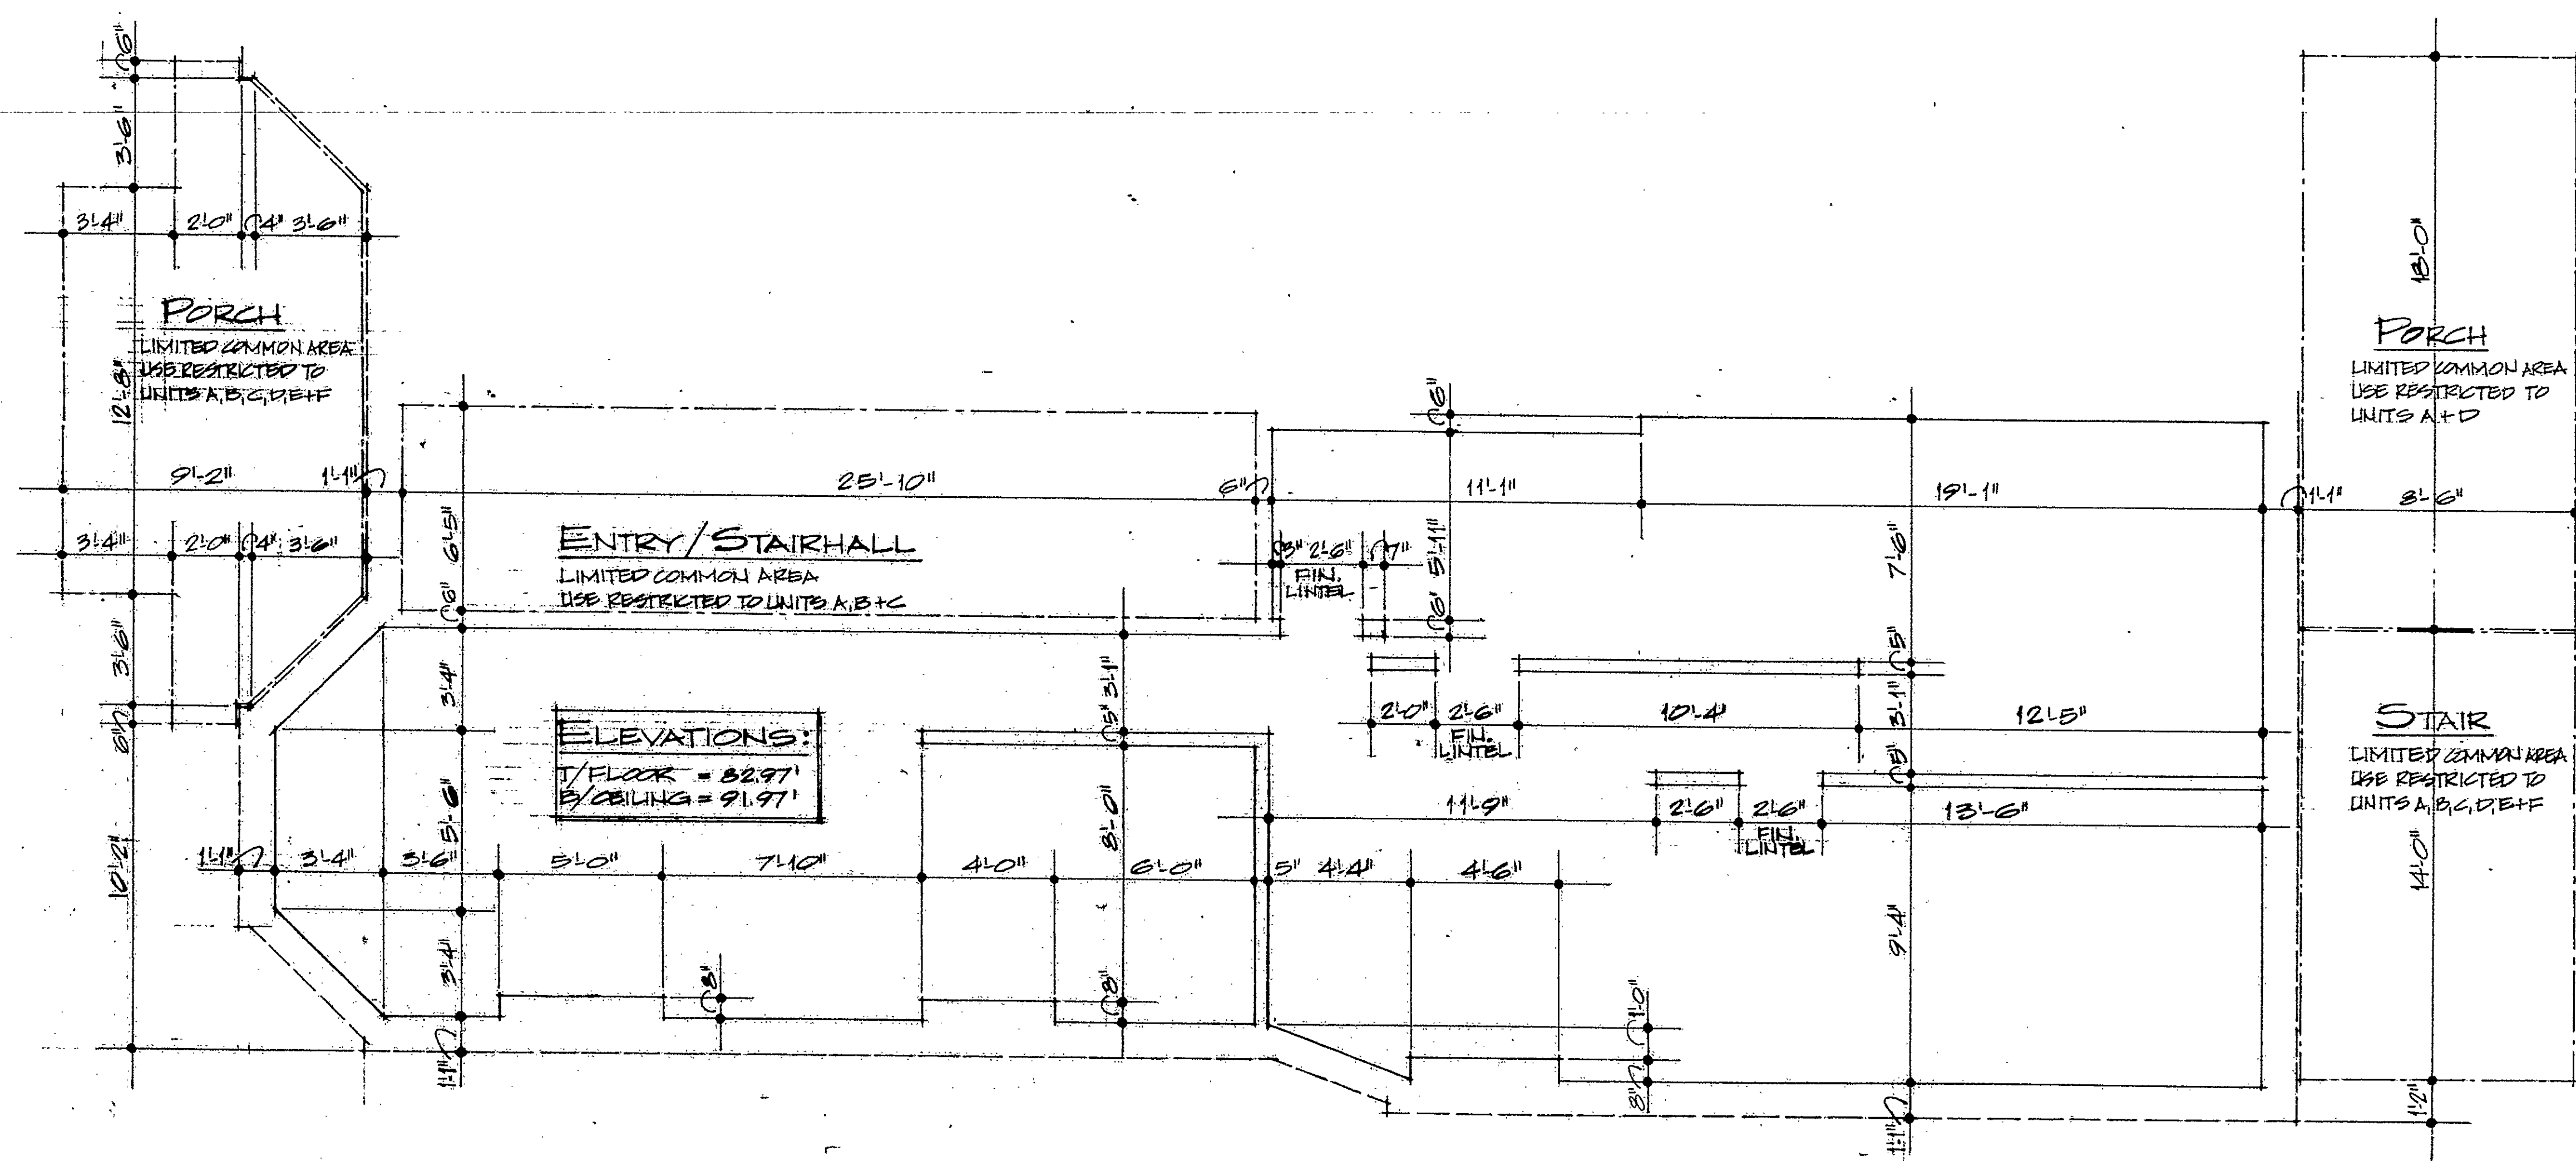

ROBERT B. HURD, A.I.A. - ARCHITECT

the architects
the market place loft, 33 New London Ave.,
Hartford, Conn. 06103 tel. 833-8079

VERIFICATION	TRIUNFO CONDOMINIUM	EXHIBIT	CERTIFIED TO BE AN ACCURATE COPY OF PORTIONS OF THE APPROVED PLANS ON FILE WITH THE CITY OF HARTFORD, CT, BUILDING DEPARTMENT.	SHEET
STATE OF CONNECTICUT COUNTY OF HARTFORD PERSONALLY APPEARED ROBERT B. HURD, SENIOR OF THE FOREGOING CERTIFICATE AND BEING DULY SWORN MADE SOLEMN OATH TO TRUTH OF THE STATEMENT TO WHICH HIS NAME IS SUBSCRIBED. COMMISSIONER OF THE SUPERIOR COURT	286-285 PARK STREET HARTFORD CT. UNIT TYPE: 3 BEDROOM A SCALE: 1/4" = 1'-0"	UNIT FLOOR PLANS (SCHEMATIC) DECLARATION OF CONDOMINIUM SOUTH GREEN COMMUNITY IN ACTION DEVELOPMENT CORP. DATED: _____ HARTFORD LAND RECORDS	ROBERT B. HURD, A.I.A. DATE: 2 SEPTEMBER 1981	1 0 SHEETS

Condo Plan Plan # 66

