


RECEIVED BY
SEP 25 2 23 PM '80
TOWN & CITY CLERK
HARTFORD
VOL. PAGE

NOTES:
1. NUMBER OF ROOMS
5 1/2 BDRMS + 1 BATH
2. AREA:
1049.76 S.F.
3. THIS PLAN APPLIES
TO UNIT NUMBER:
286-C
4. TOP OF FIRST
FLOOR ELEVATIONS
FOR THE BUILDING
IS SHOWN ON
EXHIBIT 10.
OTHER ELEVATIONS
CALCULATED USING
THIS REFERENCE

LEGEND:
UNIT
BOUNDARY
EXTERIOR
SURFACE OF
BUILDING
LIMITED
COMMON AREA
BOUNDARY
CEILING
SURFACE
INTERSECTION
LINES

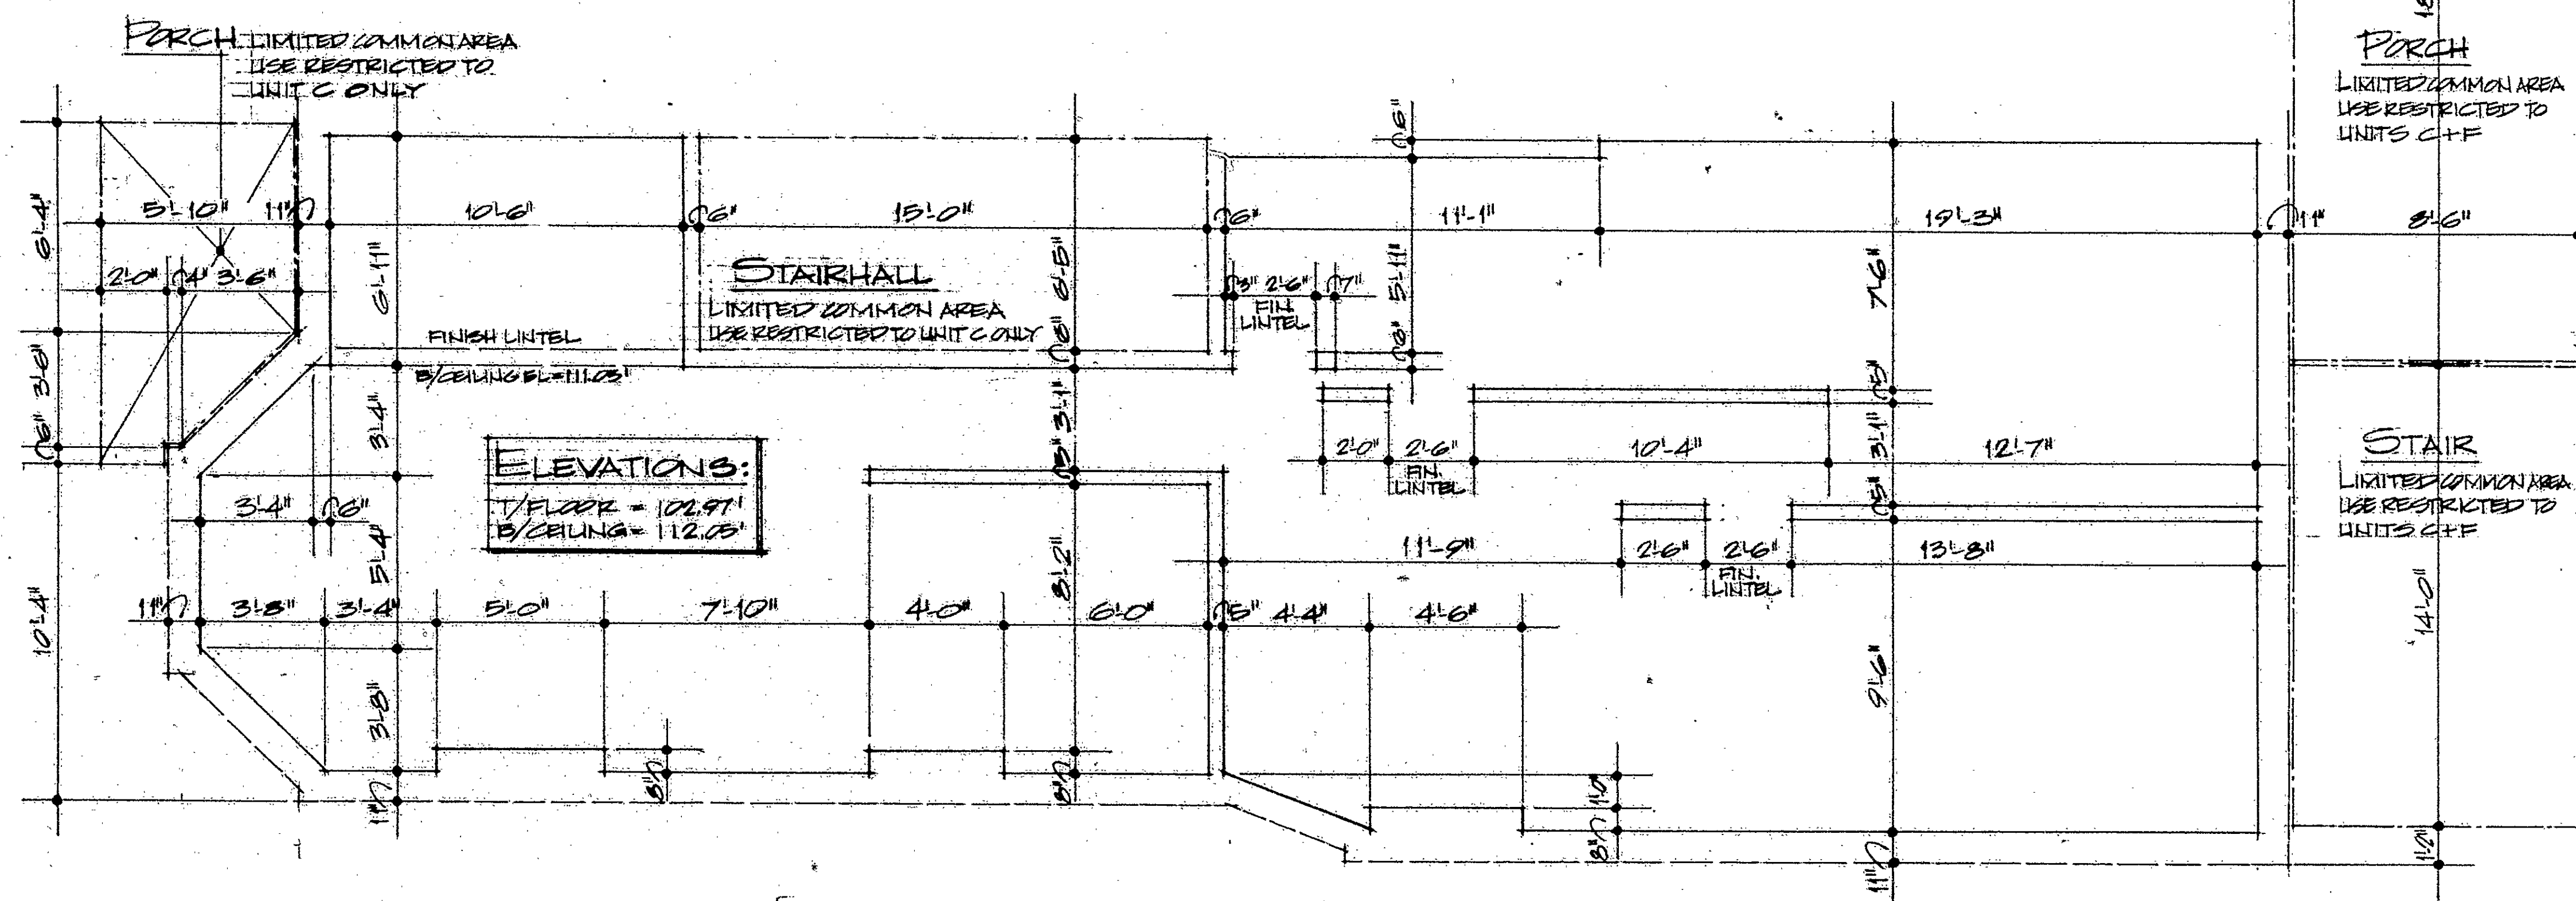

ELEVATIONS:
1/FLOOR = 102.91'
5/CEILING = 112.05'

ROBERT B. HURD, AIA - ARCHITECT

the architects

VERIFICATION	TRIUNFO CONDOMINIUM	EXHIBIT	CERTIFIED TO BE AN ACCURATE COPY OF PORTIONS OF THE APPROVED PLANS ON FILE WITH THE CITY OF HARTFORD, CT. BUILDING DEPARTMENT. ROBERT B. HURD, R.A. 2860 DATE: 2 SEPTEMBER 1981	SHEET
STATE OF CONNECTICUT COUNTY OF HARTFORD PERSONALLY APPEARED ROBERT B. HURD, SIGNER OF THE FOREGOING CERTIFICATE AND BEING ONLY SIGNED MADE SOLEMN OATH TO THE TRUTH OF THE STATEMENT TO WHICH HIS NAME IS SUBSCRIBED COMMISSIONER OF THE SUPERIOR COURT	286-288 PARK STREET HARTFORD, CONNECTICUT UNIT TYPE: 3 BEDROOMS SCALE 1/8"=1'-0"	UNIT FLOOR PLANS (SCHEMATIC) DECLARATION OF CONDOMINIUM SOUTH GREEN COMMUNITY IN ACTION DEVELOPMENT CORP. DATED: RECORDED FILE: HARTFORD LAND RECORDS		3
				OF 6 SHEETS

Condo Plan Plan # 66

