


RECEIVED BY
SEP 19 2 23 PM '01
TOWN & CITY CLERK
HARTFORD, CT
VOL. _____ PAGE _____

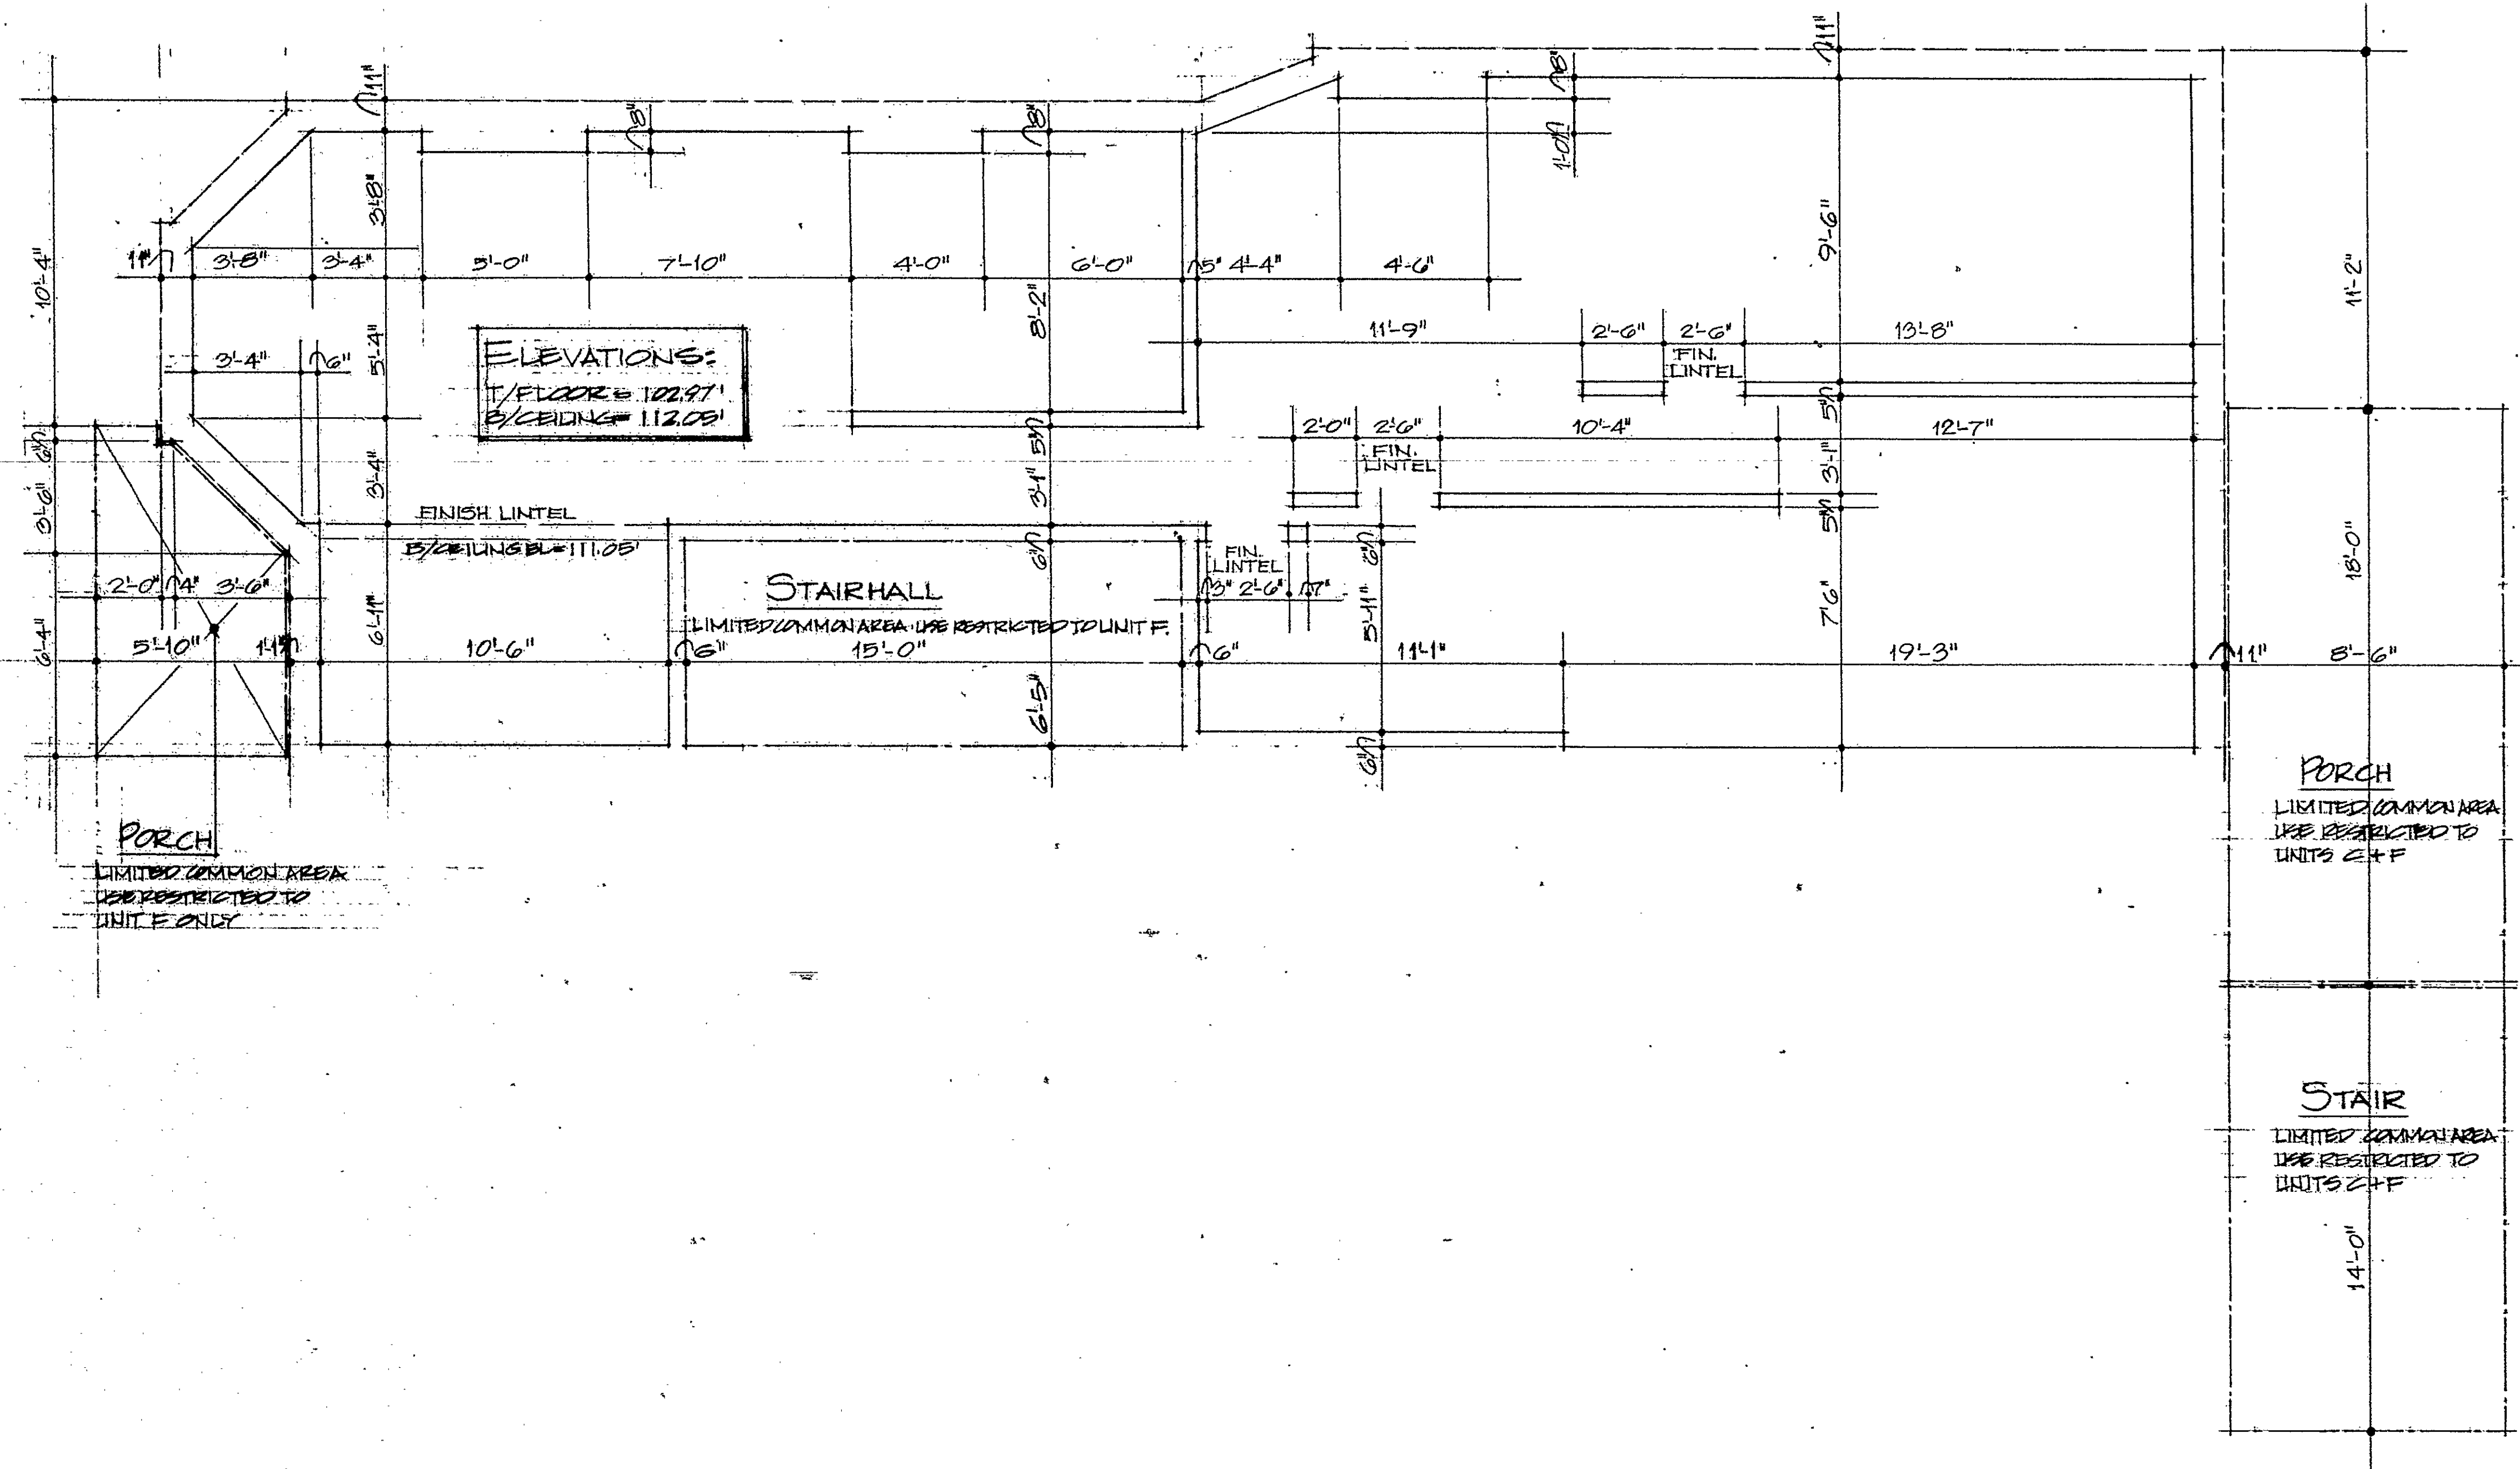

- NOTES:
1. NUMBER OF ROOMS:
5 1/2 ROOMS + 1 BATH
 2. AREA:
1049.76 S.F.
 3. THIS PLAN APPLIES
TO UNIT NUMBER:
288-F
 4. TOP OF FIRST
FLOOR ELEVATION
FOR THE BUILDING
IS SHOWN ON
EXHIBIT 10; OTHER
ELEVATIONS CALCULATED
USING THIS REFERENCE
LEGEND:
- LEGEND:
- UNIT BOUNDARY
 - EXTERIOR SURFACE OF BUILDING
 - LIMITED COMMON AREA BOUNDARY
 - CEILING SURFACE INTERSECTION LINES

ROBERT B. HURD, A.I.A. - ARCHITECT

the architects
the market place loft, 38 New Britain Ave., ext.
Hartford, Conn. 06183-2078
phone: 860.833.2078

VERIFICATION	TRIUNFO CONDOMINIUM	EXHIBIT	CERTIFIED TO BE AN ACCURATE COPY OF PORTIONS OF THE APPROVED PLANS ON FILE WITH THE CITY OF HARTFORD, CT. BUILDING DEPARTMENT	SHEET
STATE OF CONNECTICUT COUNTY OF HARTFORD PERSONALLY APPEARED ROBERT B. HURD, SIGNER OF THE FOREGOING CERTIFICATE, AND BEING DULY SWORN MADE SOLEMN OATH TO TRUTH OF THE STATEMENT TO WHICH HIS NAME IS SUBSCRIBED COMMISSIONER OF THE SUPERIOR COURT	286-288 PARK STREET HARTFORD, CONNECTICUT UNIT TYPE: 3 BEDROOM - B SCALE: 1/4"=1'-0"	UNIT FLOOR PLANS (SCHEMATIC) DECLARATION OF CONDOMINIUM SOUTH GREEN COMMUNITY IN ACTION DEVELOPMENT CORP. DATED: _____ HARTFORD LAND RECORDS	ROBERT B. HURD, A.I.A. 2946 DATE: 2 SEPTEMBER 1991	6 OF 6 SHEETS

Condo Floor Plan # 66

