


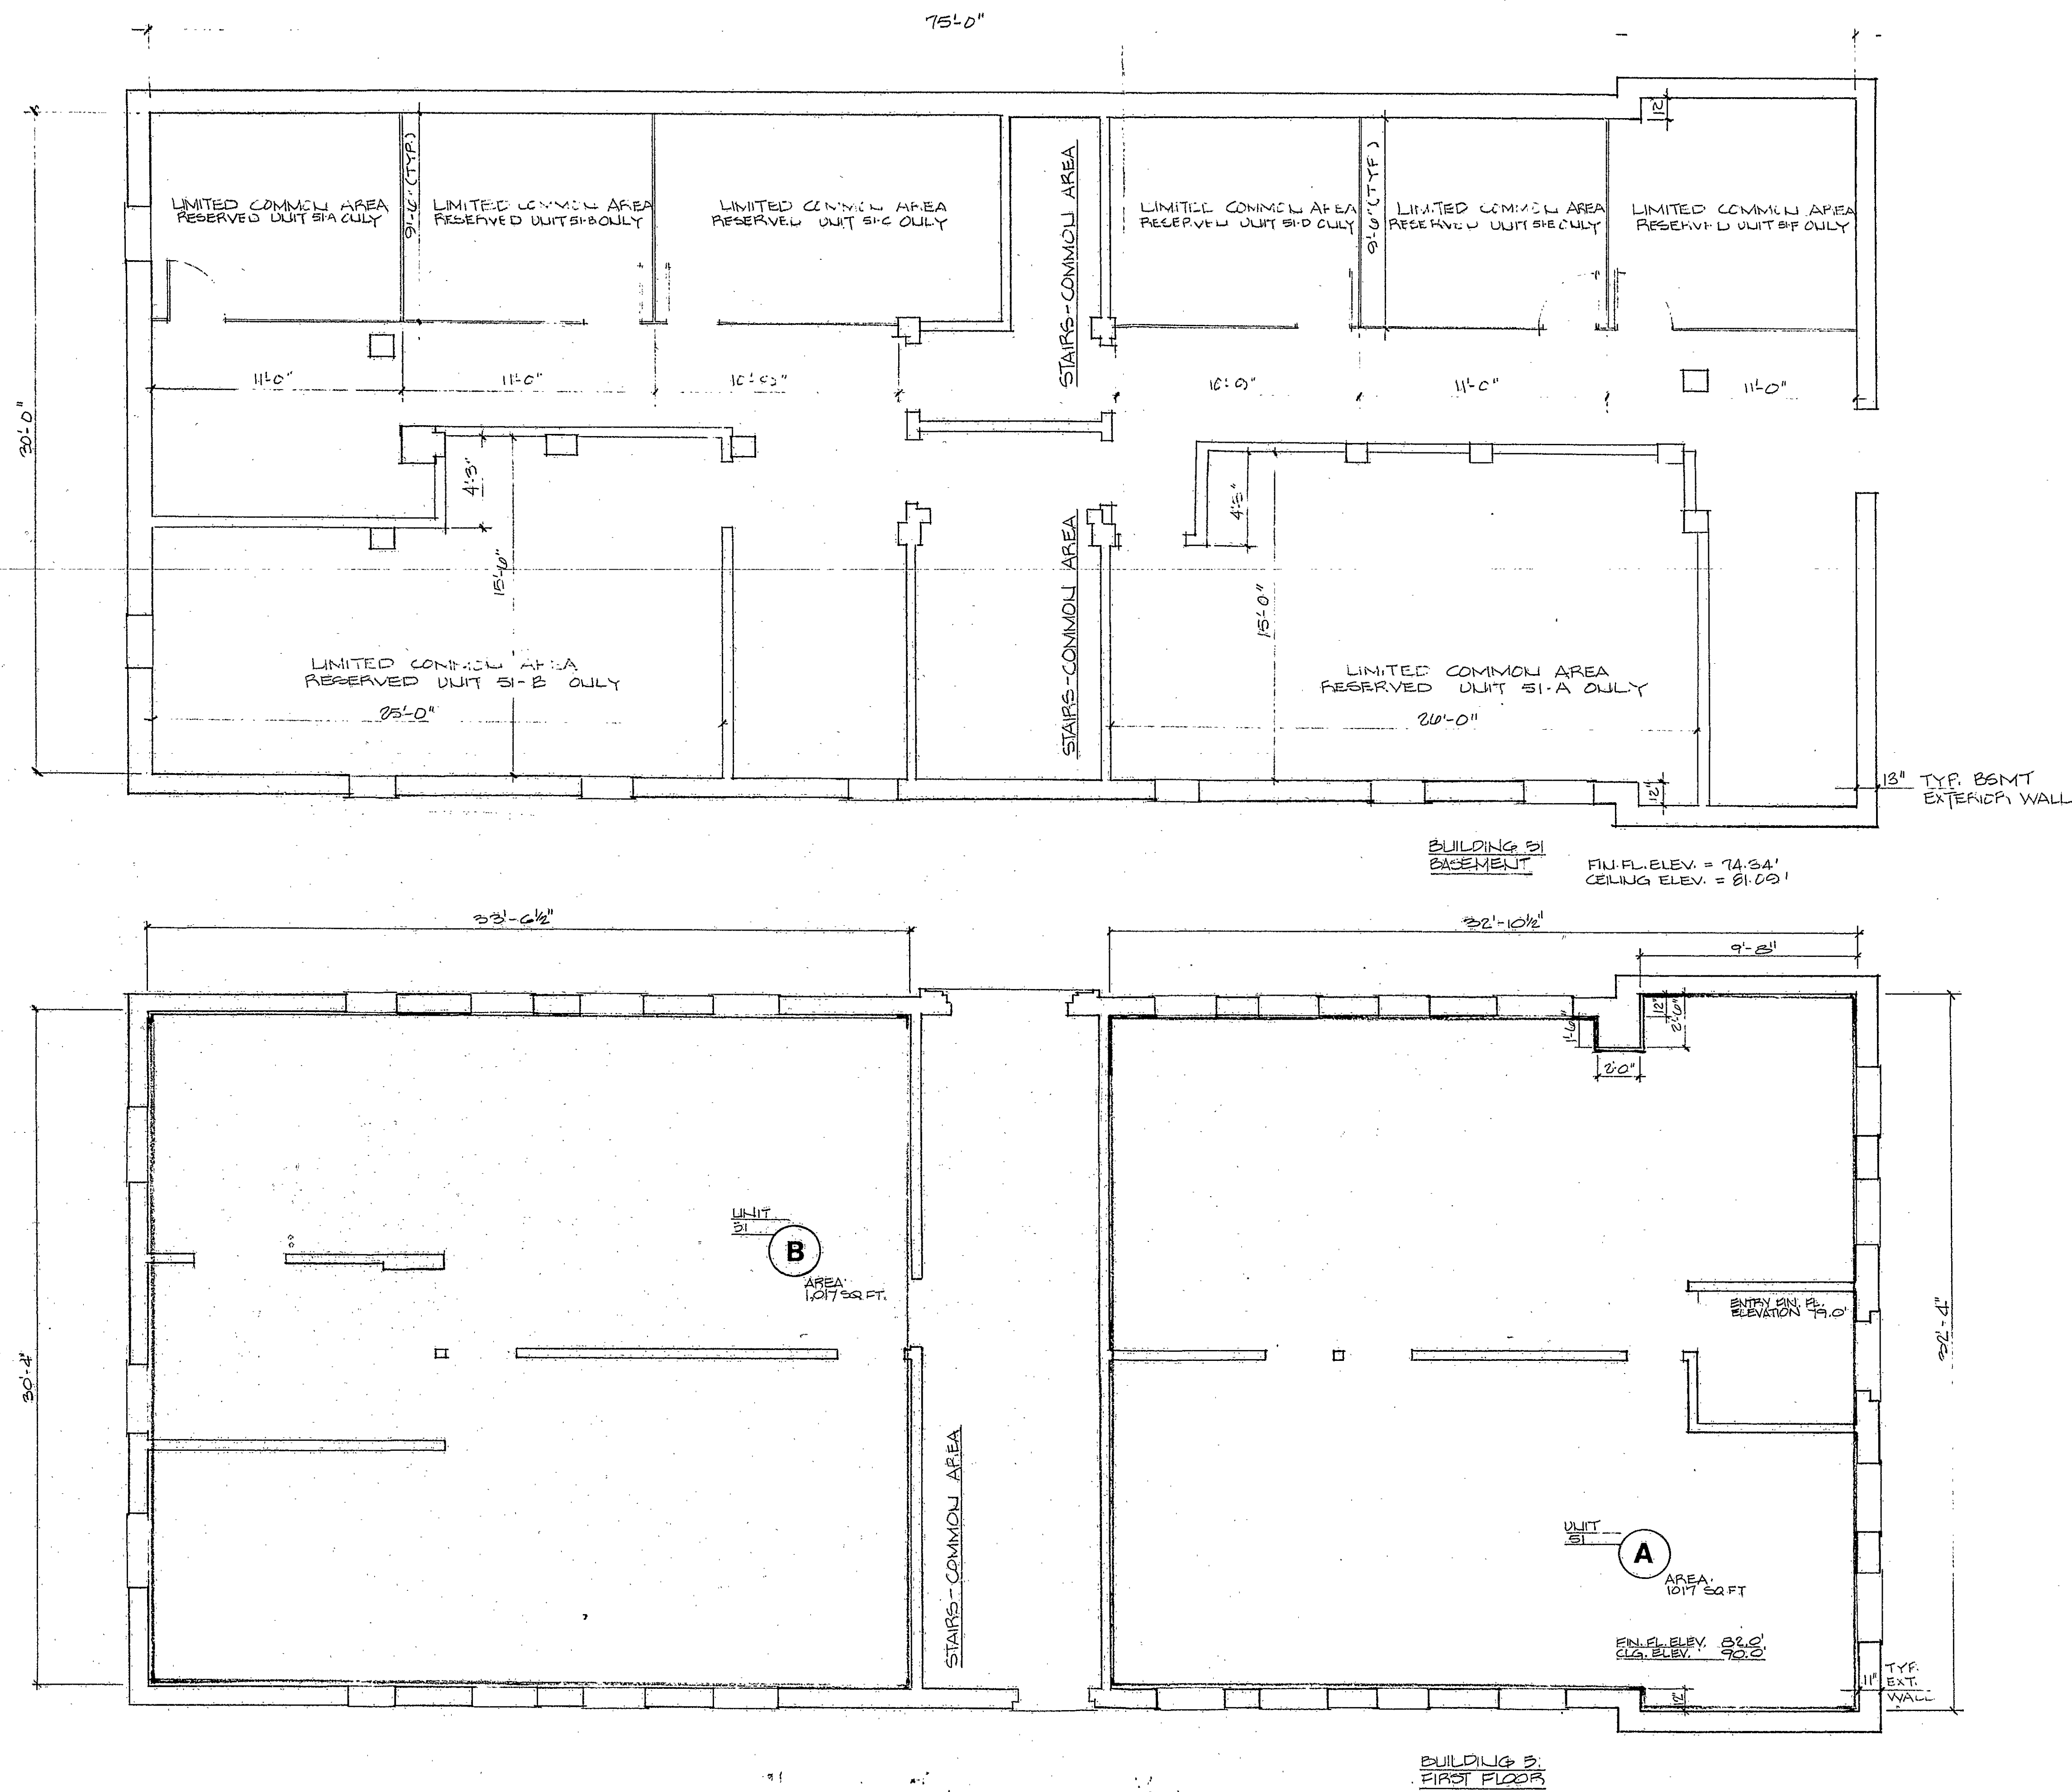


AETNA COURT
CONDOMINIUM

design
group
one

architects - hartford, conn.

27

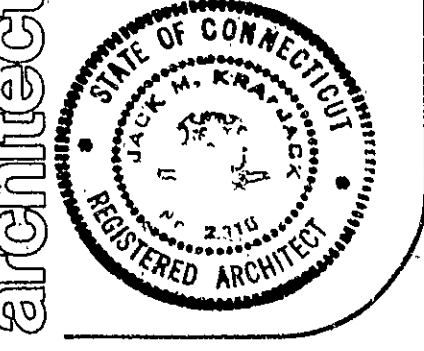

RECEIVED BY
Oct 17 9 51 AM '81
TOWN & CITY CLERK
HARTFORD
VOL. _____ PAGE _____

VERIFICATION
State of Conn.,
County of Hartford,
I, Joseph M. Kravitz, signed
this document as the
Notary Public for the State
of the truth of the statement to which his
signature appears.
Notary Public for the State of Connecticut
Joseph M. Kravitz
6-17-81

Certified to be an accurate copy of portions of the
approved plans on file with the City of Hartford,
Connecticut Building Department
By: *Joseph M. Kravitz* Date: 6-1-81
Joseph M. Kravitz, Architect

Unit Floor Plans (Residential)
Exhibit A
To the Declaration of Condominium
By: _____
Defiled
Hartford Land Records
Recorded Vol. _____ Page _____

NOTES
UNIT AREA
A 1017 SQ. FT.
B 1017 SQ. FT.
Scale 1/8" = 1'-0"
proj. no. _____

this drawing is the property of the
architect; it has been prepared
specifically for the owner for the
project at this site, and is not to
be used for any other purpose
without the written consent of the architect.
do not scale drawings.

Condo Floor Plan #1678

0 1 2 3 4
INCHES

19