


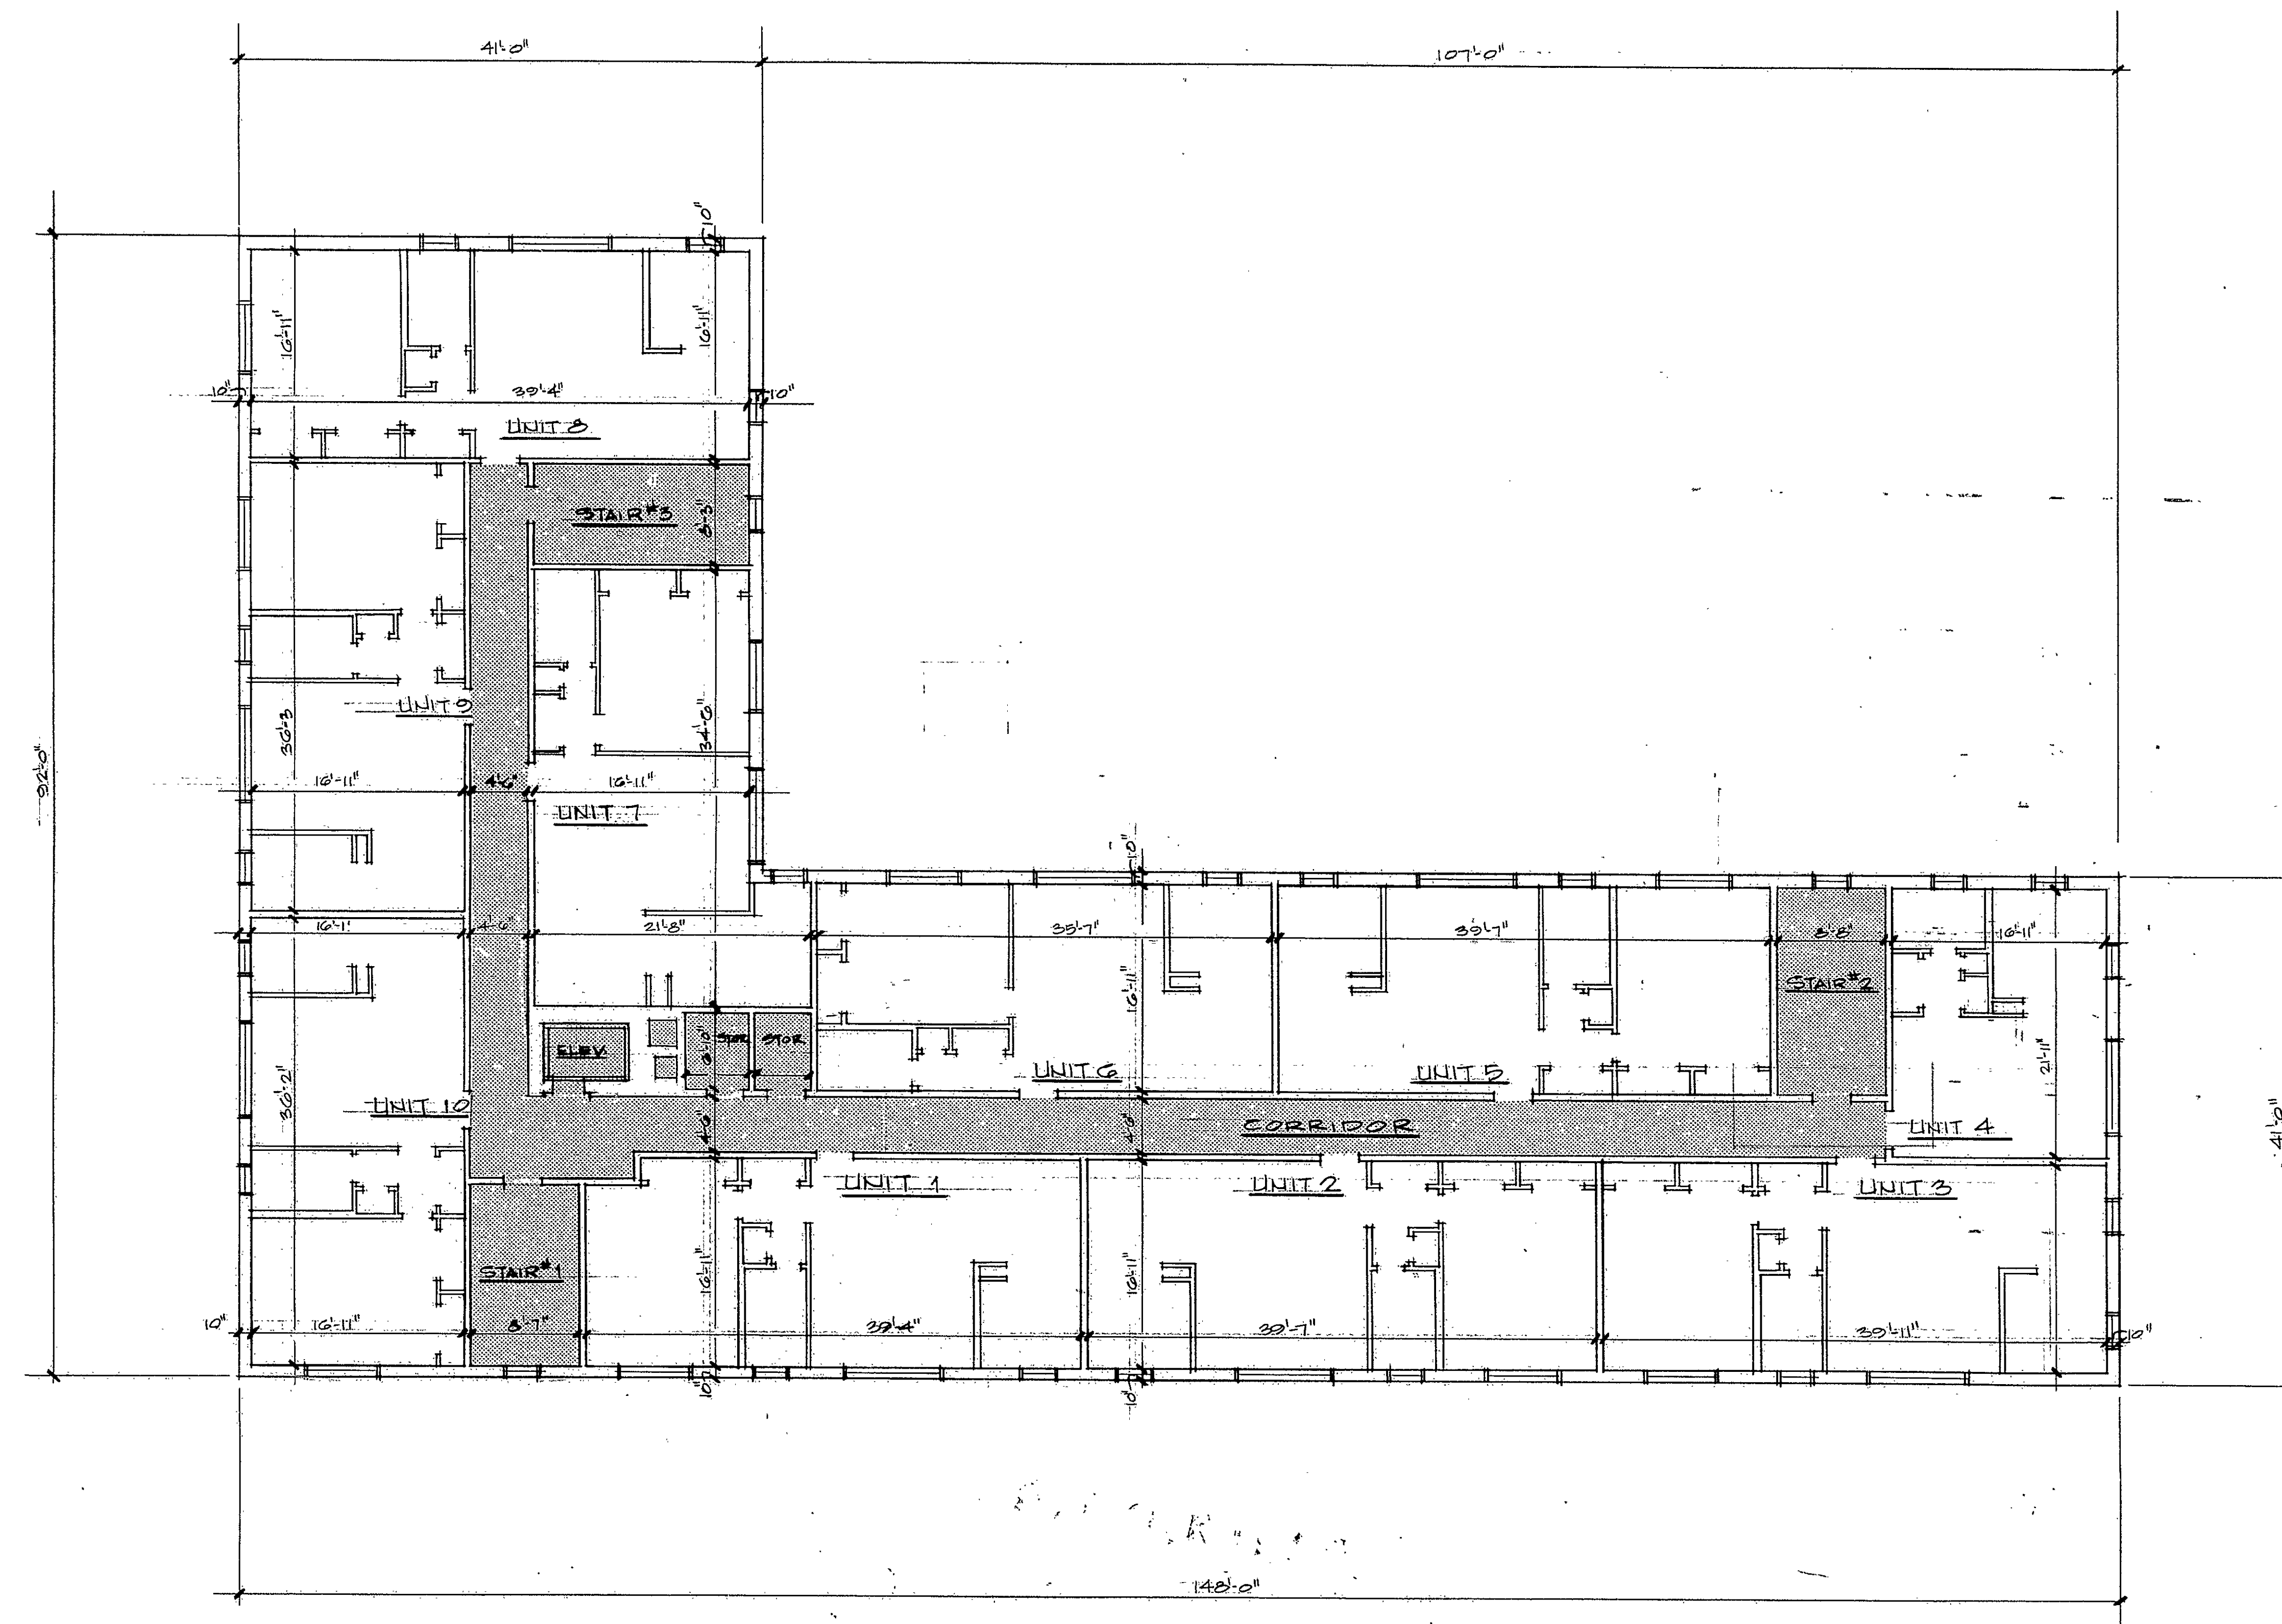

TYPICAL FLOOR PLAN
SCALE 1/8" = 1'-0"

KEY

COMMON ELEMENTS INCLUDES;
STAIR #1, STAIR #2, STAIR #3,
CORRIDOR, ELEVATOR, STORAGE,
JANITOR ROOM.


NOTES:

- EACH UNIT NUMBER IS PRECEDED BY THE LETTERS A (1ST FLOOR UNITS), B (2ND FLOOR UNITS), C (3RD FLOOR UNITS) AND D (BASEMENT UNIT).
- 1ST FLOOR ELEVATION - 78.11' (MDC)
- 2ND FLOOR ELEVATION - 81.01/2' ABOVE 1ST FL.
- 3RD FLOOR ELEVATION - 84.01/2' ABOVE 2ND FL.
- BASEMENT ELEVATION - 71.11/2' BELOW 1ST FL.
- BASEMENT CEILING - 81.1' ABOVE CONC. FLOOR.
- 1ST FLOOR CEILING - 71.0' ABOVE WOOD FL.
- 2ND FLOOR CEILING - 71.0' ABOVE WOOD FL.
- 3RD FLOOR CEILING - 71.0' ABOVE WOOD FL.

I HEREBY CERTIFY THAT THIS IS AN ACCURATE COPY OF THE PLANS ON FILE WITH THE DEPT. OF LICENCES AND INSPECTIONS, CITY OF HARTFORD, CT.

SUBSCRIBED AND SWORN TO BEFORE ME:
Donald Hammerberg, Jr. DONALD HAMMERBERG, JR., ARCHITECT
Russell Shumaker RUSSELL SHUMAKER, NOTARY
NOTARY COMM. EXPIRY 12/31/91

ARCHITECT	DON HAMMERBERG ASSOC., A.I.A. ARCHITECTS 772 FARMINGTON AVE. FARMINGTON, CONN. TEL. 203 671-9501 ZIP 06032	
	MERRILL COURT CONDOMINIUM AN EXPANDABLE CONDOMINIUM 12 MERRILL ST., HARTFORD, CT. FOR J&S MANAGEMENT & DEVELOPMENT CO.	
	SUBMISSION DATE: 4/6/91	JOB 411
	REVISIONS 1 _____ 2 _____ 3 _____ 4 _____	EXHIBIT D SHEET 2

 

Condo Floor Plan # 69