



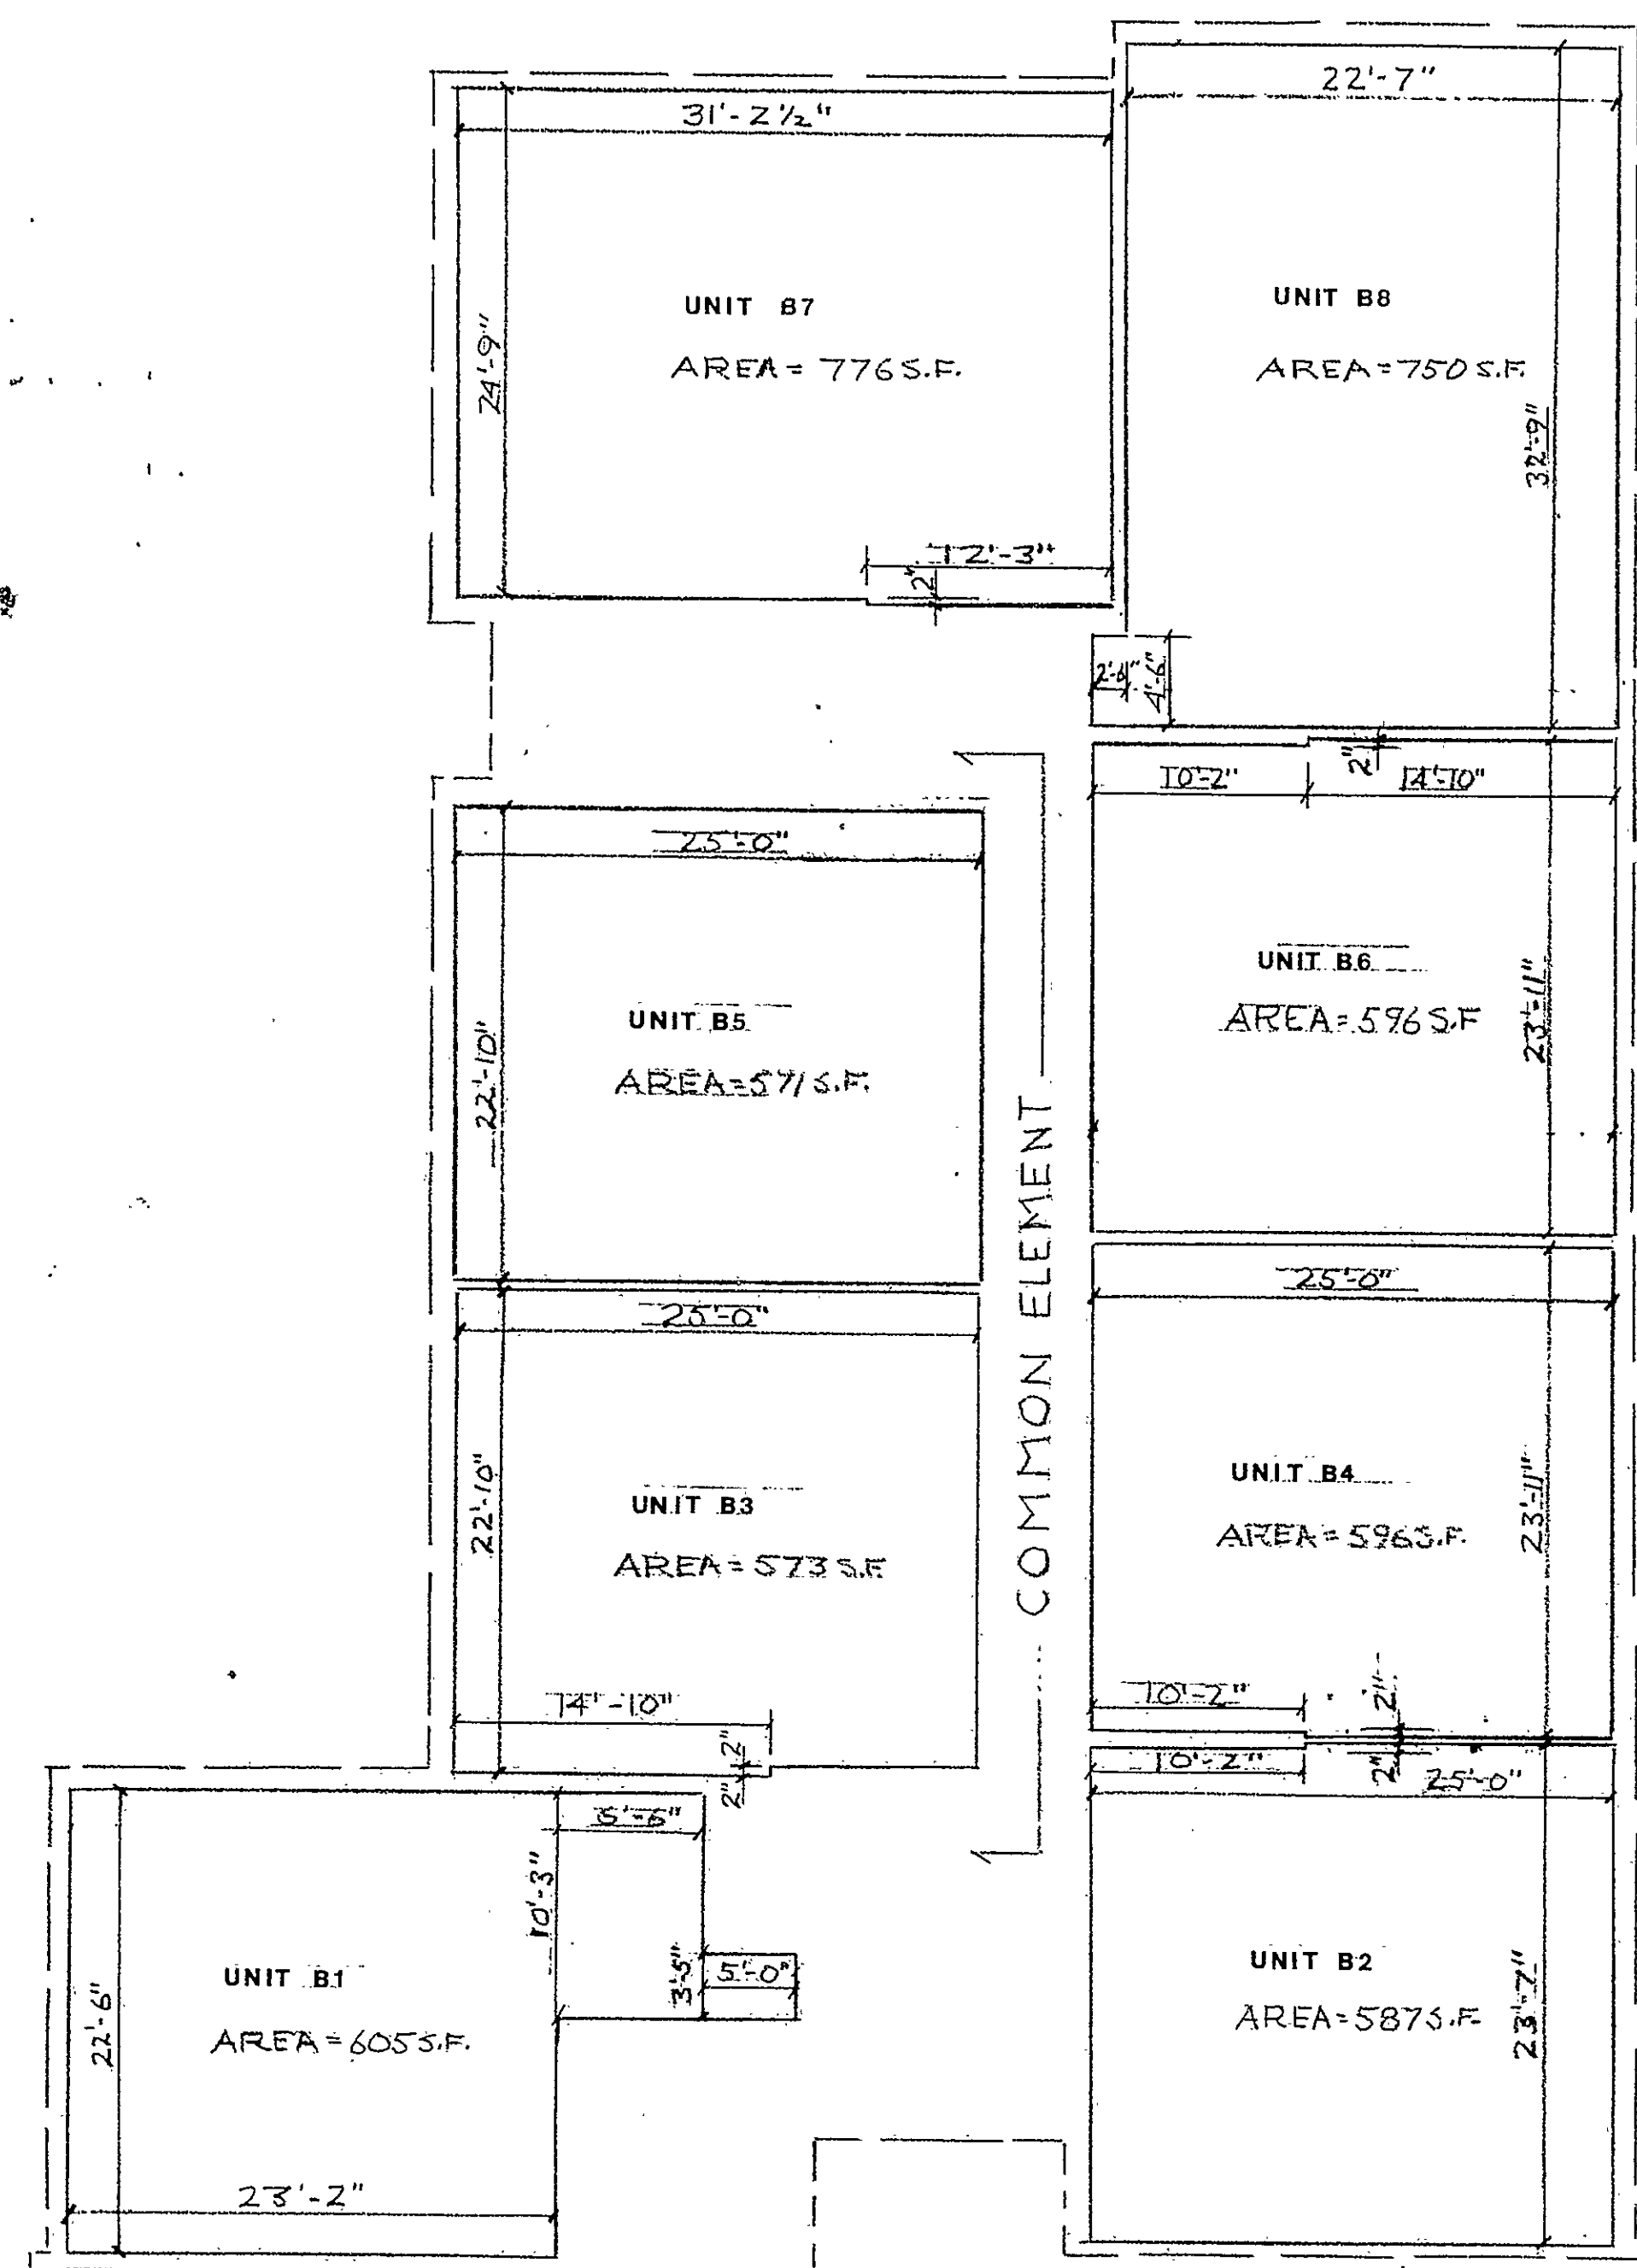

NOTE:
UNIT B-1. TOP OF UNFINISHED FLOOR IS 11.67' ABOVE UNFINISHED FIRST FLOOR SURFACE. UNFINISHED CEILING IS 13.9' ABOVE UNFINISHED FIRST FLOOR SURFACE.

SECOND FLOOR PLAN

NOTES:
TOP OF UNFINISHED SURFACE OF FIRST FLOOR IS SHOWN ON SURVEY REFERRED TO IN EXHIBIT "A" TO THE DECLARATION. UNFINISHED SECOND FLOOR SURFACE ELEVATION IS 8.67 FEET ABOVE UNFINISHED SURFACE OF FIRST FLOOR ELEVATION AND UNFINISHED SECOND FLOOR CEILING SURFACE ELEVATION IS 16.68 FEET ABOVE UNFINISHED SURFACE OF FIRST FLOOR ELEVATION, UNLESS NOTED OTHERWISE.

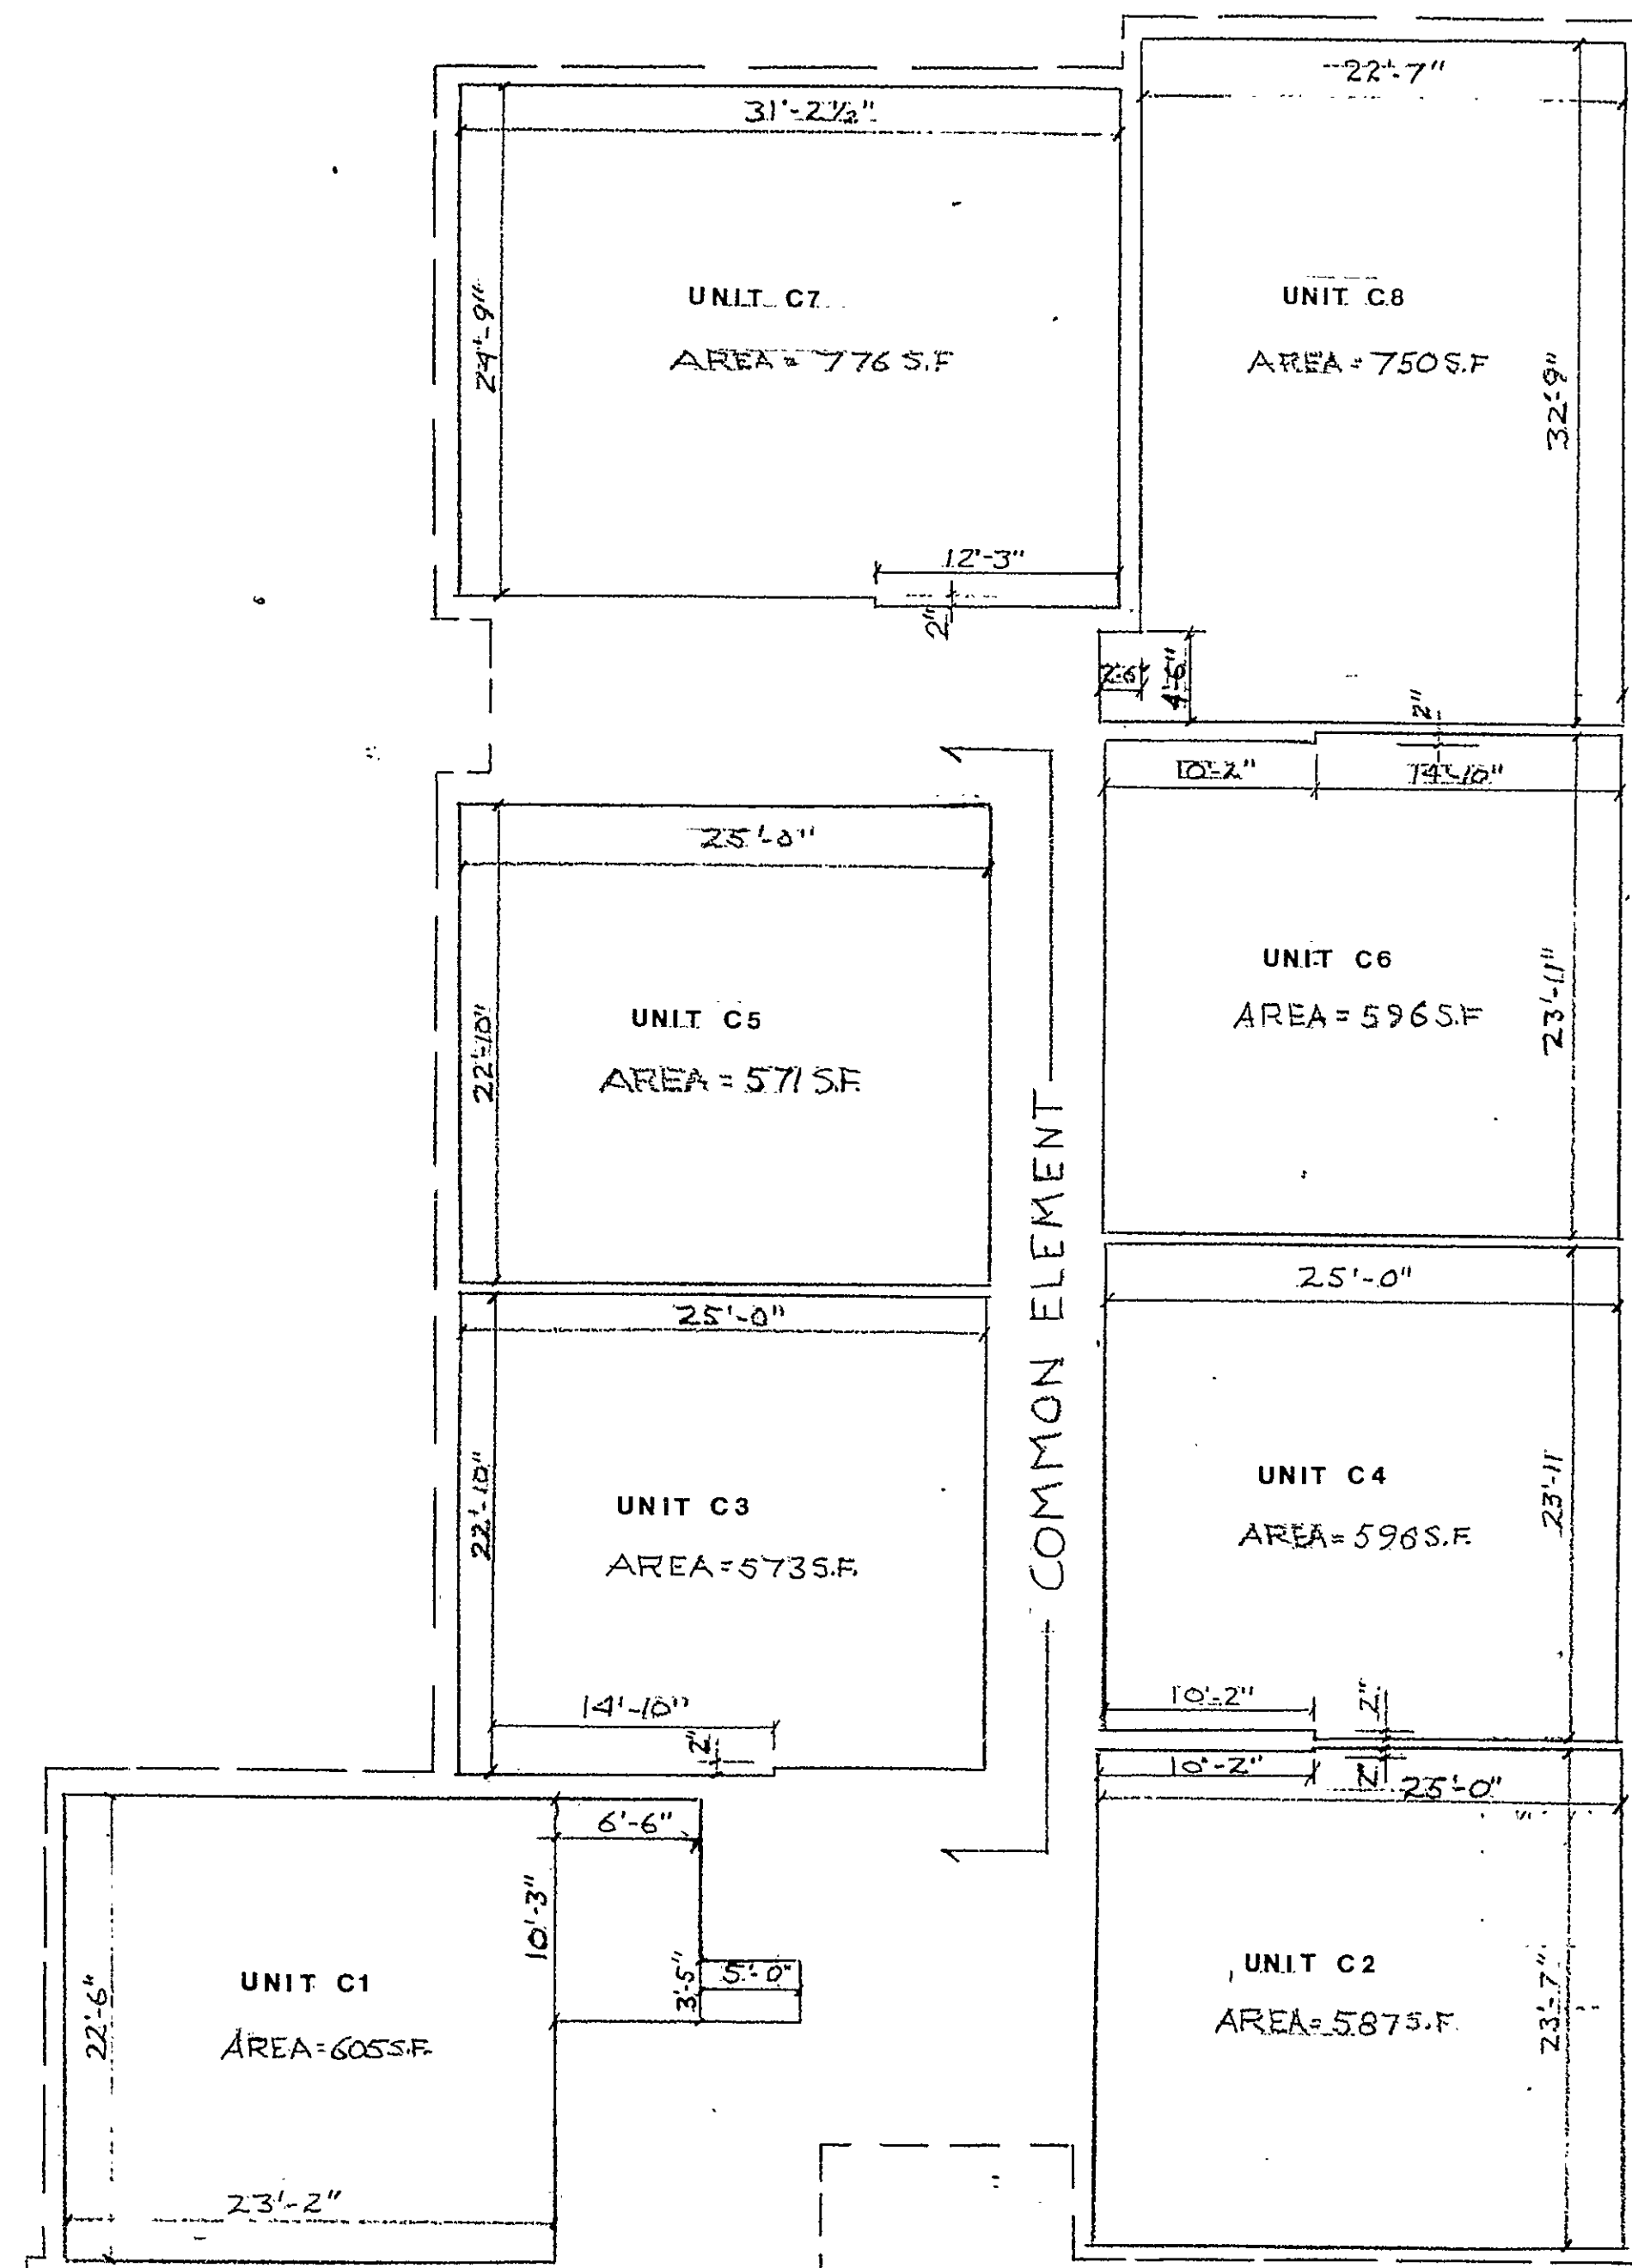

NOTE:
UNIT C-1. TOP OF UNFINISHED FLOOR IS 20.34' ABOVE UNFINISHED FIRST FLOOR SURFACE. UNFINISHED CEILING IS 28.17' ABOVE UNFINISHED FIRST FLOOR SURFACE.

THIRD FLOOR PLAN

NOTES:
TOP OF UNFINISHED SURFACE OF FIRST FLOOR IS SHOWN ON SURVEY REFERRED TO IN EXHIBIT "A" TO THE DECLARATION. UNFINISHED THIRD FLOOR SURFACE ELEVATION IS 17.34 FEET ABOVE UNFINISHED SURFACE OF FIRST FLOOR ELEVATION AND UNFINISHED THIRD FLOOR CEILING SURFACE ELEVATION IS 25.17 FEET ABOVE UNFINISHED SURFACE OF FIRST FLOOR ELEVATION, UNLESS NOTED OTHERWISE.

Exhibit "D" to Declaration of Westgreen Condominium.

THE PURPOSE OF THESE PLANS IS TO SHOW THE APPROXIMATE DIMENSIONS, FLOOR AREAS AND LOCATION OF EACH UNIT AND THE RELATIVE LOCATION OF THE COMMON ELEMENTS AND LIMITED COMMON ELEMENTS. INTERIOR BEARING WALLS AND BEARING PARTITIONS ARE COMMON ELEMENTS ALTHOUGH THEY MAY NOT BE SHOWN HEREON. SEE ARTICLE II OF DECLARATION OF WESTGREEN CONDOMINIUM.

THE DIMENSIONS SHOWN ON THESE PLANS HAVE BEEN TAKEN FROM THE ORIGINAL DESIGN PLANS OF THE BUILDING AND HAVE NOT BEEN VERIFIED IN THE FIELD BY ACTUAL MEASUREMENTS.


BOUNDARY LEGEND
Unit
Common Element
Limited Common Element

STATE OF CONNECTICUT
COUNTY OF HARTFORD
VERIFICATION
SS: HARTFORD
MAY 19, 1982.
PERSONALLY APPEARED GLENDON R. MAYO, SIGNER OF THE ADJACENT CERTIFICATE AND BEING DULY SWORN, MADE SOLEMN OATH TO THE TRUTH OF THE STATEMENT TO WHICH HIS NAME IS SUBSCRIBED.
COMMISSIONER OF THE SUPERIOR COURT

I CERTIFY THAT THESE PLANS ARE AN ACCURATE COPY OF PORTIONS OF THE PLANS ON FILE WITH THE CITY OF HARTFORD BUILDING OFFICIAL.
GLENDON R. MAYO, P.E.
DATE: MAY 19, 1982

WESTGREEN CONDOMINIUM
A CONVERSION CONDOMINIUM
DECLARED BY
77 Evergreen Avenue Associates
77 Evergreen Avenue
Hartford, Connecticut

SCHEMATIC BUILDING PLANS
WESTGREEN CONDOMINIUM
A CONVERSION TO BE
DECLARED BY
77 Evergreen Avenue Associates

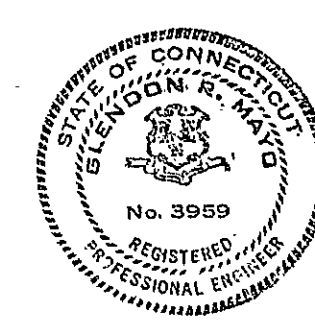

MAYO & CIANCI, P.C.
ONE VAN DYKE AVENUE, HARTFORD, CONNECTICUT

VERIFY ALL DIMENSIONS AT SITE. DO NOT SCALE DRAWINGS.
PROJECT NO. DATE 5/24/82
CBO-150
SCALE: 0' 5' 10'
DWG. NO. 2

Condo Floor Plan

0 INCHES 1 2 3 4

71-2