


72-5

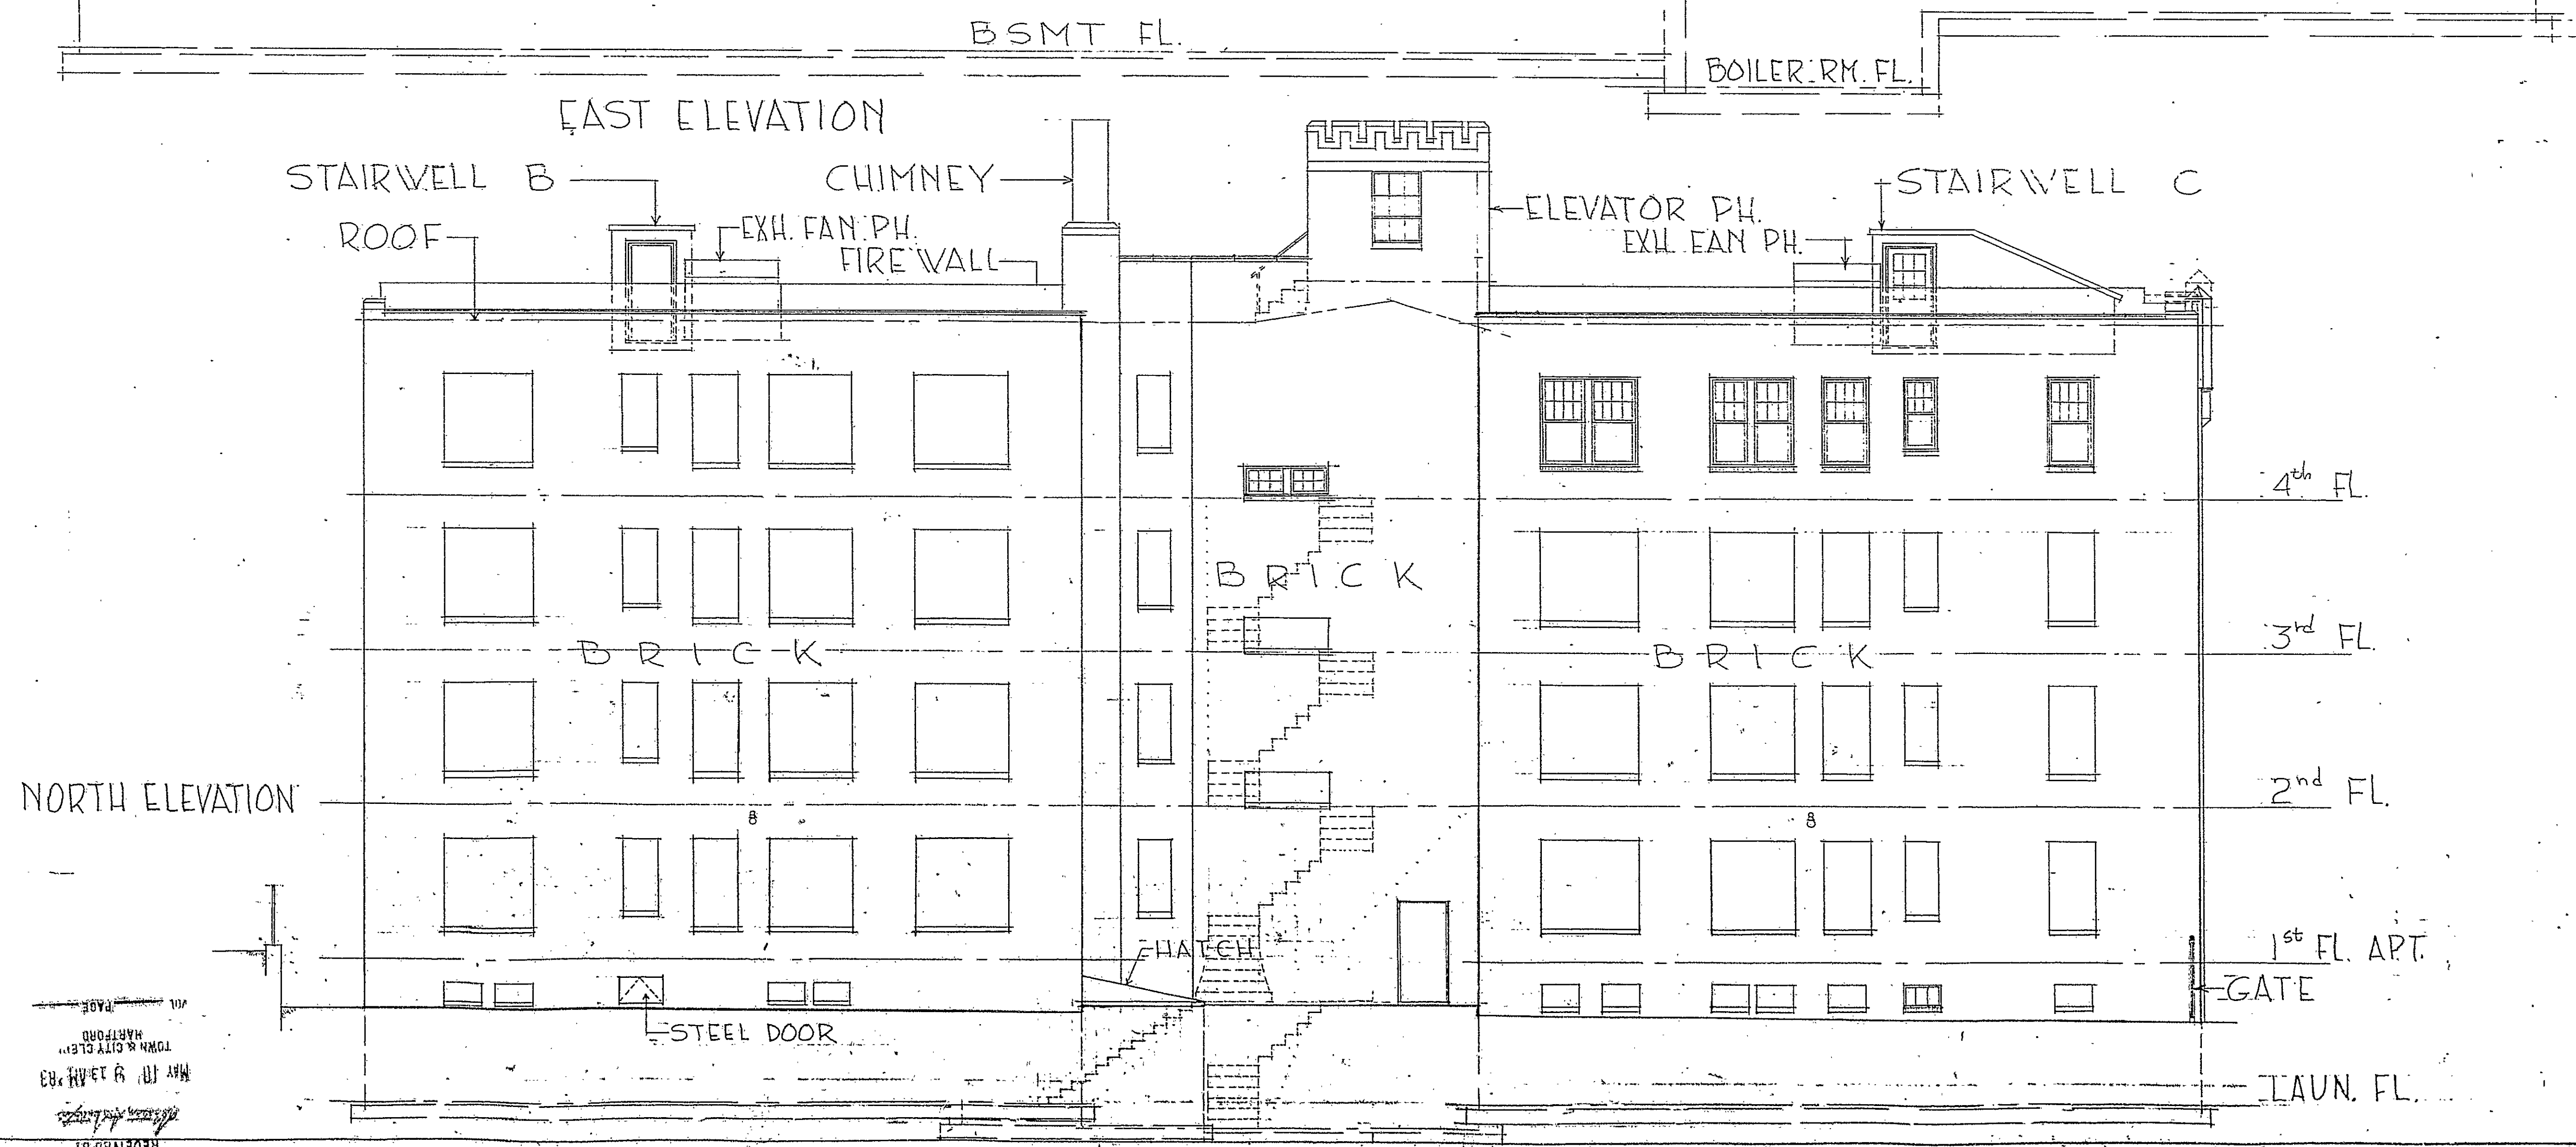

CONSTRUCTION OF THE BUILDING
SHOWN HEREIN IS THE PROPERTY OF THE ARCHITECT
AND IS NOT TO BE USED FOR ANY OTHER PURPOSE
WITHOUT THE WRITTEN CONSENT OF THE ARCHITECT

CONSTRUCTION OF THE BUILDING
SHOWN HEREIN IS THE PROPERTY OF THE ARCHITECT
AND IS NOT TO BE USED FOR ANY OTHER PURPOSE
WITHOUT THE WRITTEN CONSENT OF THE ARCHITECT


CONNIE HARTER, JR. ASSOCIATES
ARCHITECTS
330 LAUREL STREET
ARTIST BUILDING
ARTIST BUILDING

WILLOUGHBY CONDOMINIUM
250-254-256-258-260 FARMINGTON AVE. COMMERCIAL
330 LAUREL STREET
ARTIST BUILDING
ARTIST BUILDING



EXHIBIT - F
SHEET NO. 6 OF 8

RECEIVED BY
CO. HARTER, JR. ASSOCIATES
HARTFORD, CT
MAY 19 1972

 

Condo Floor Plan #72