




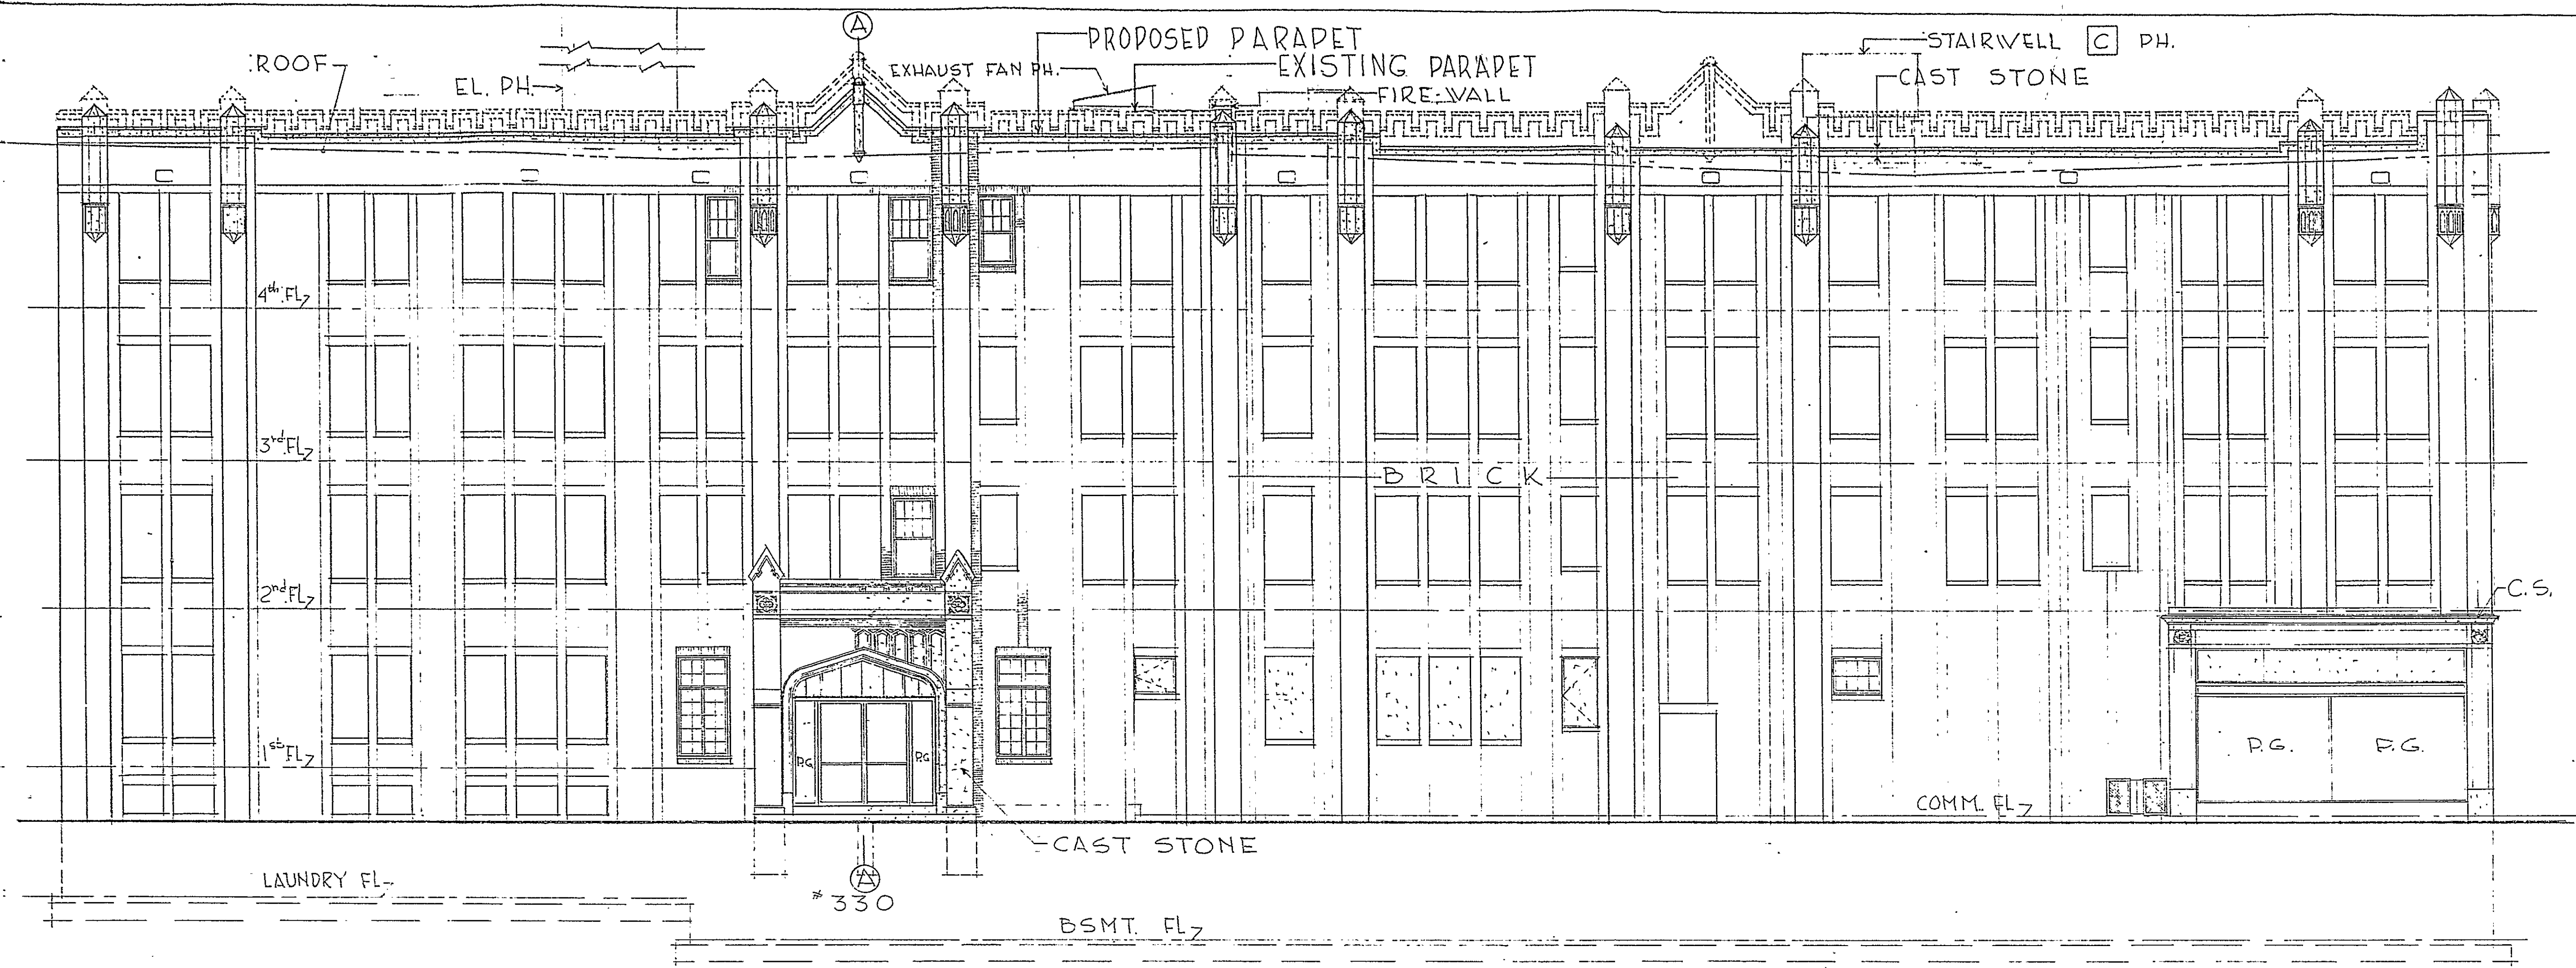

LAUREL ST. - WEST ELEVATION

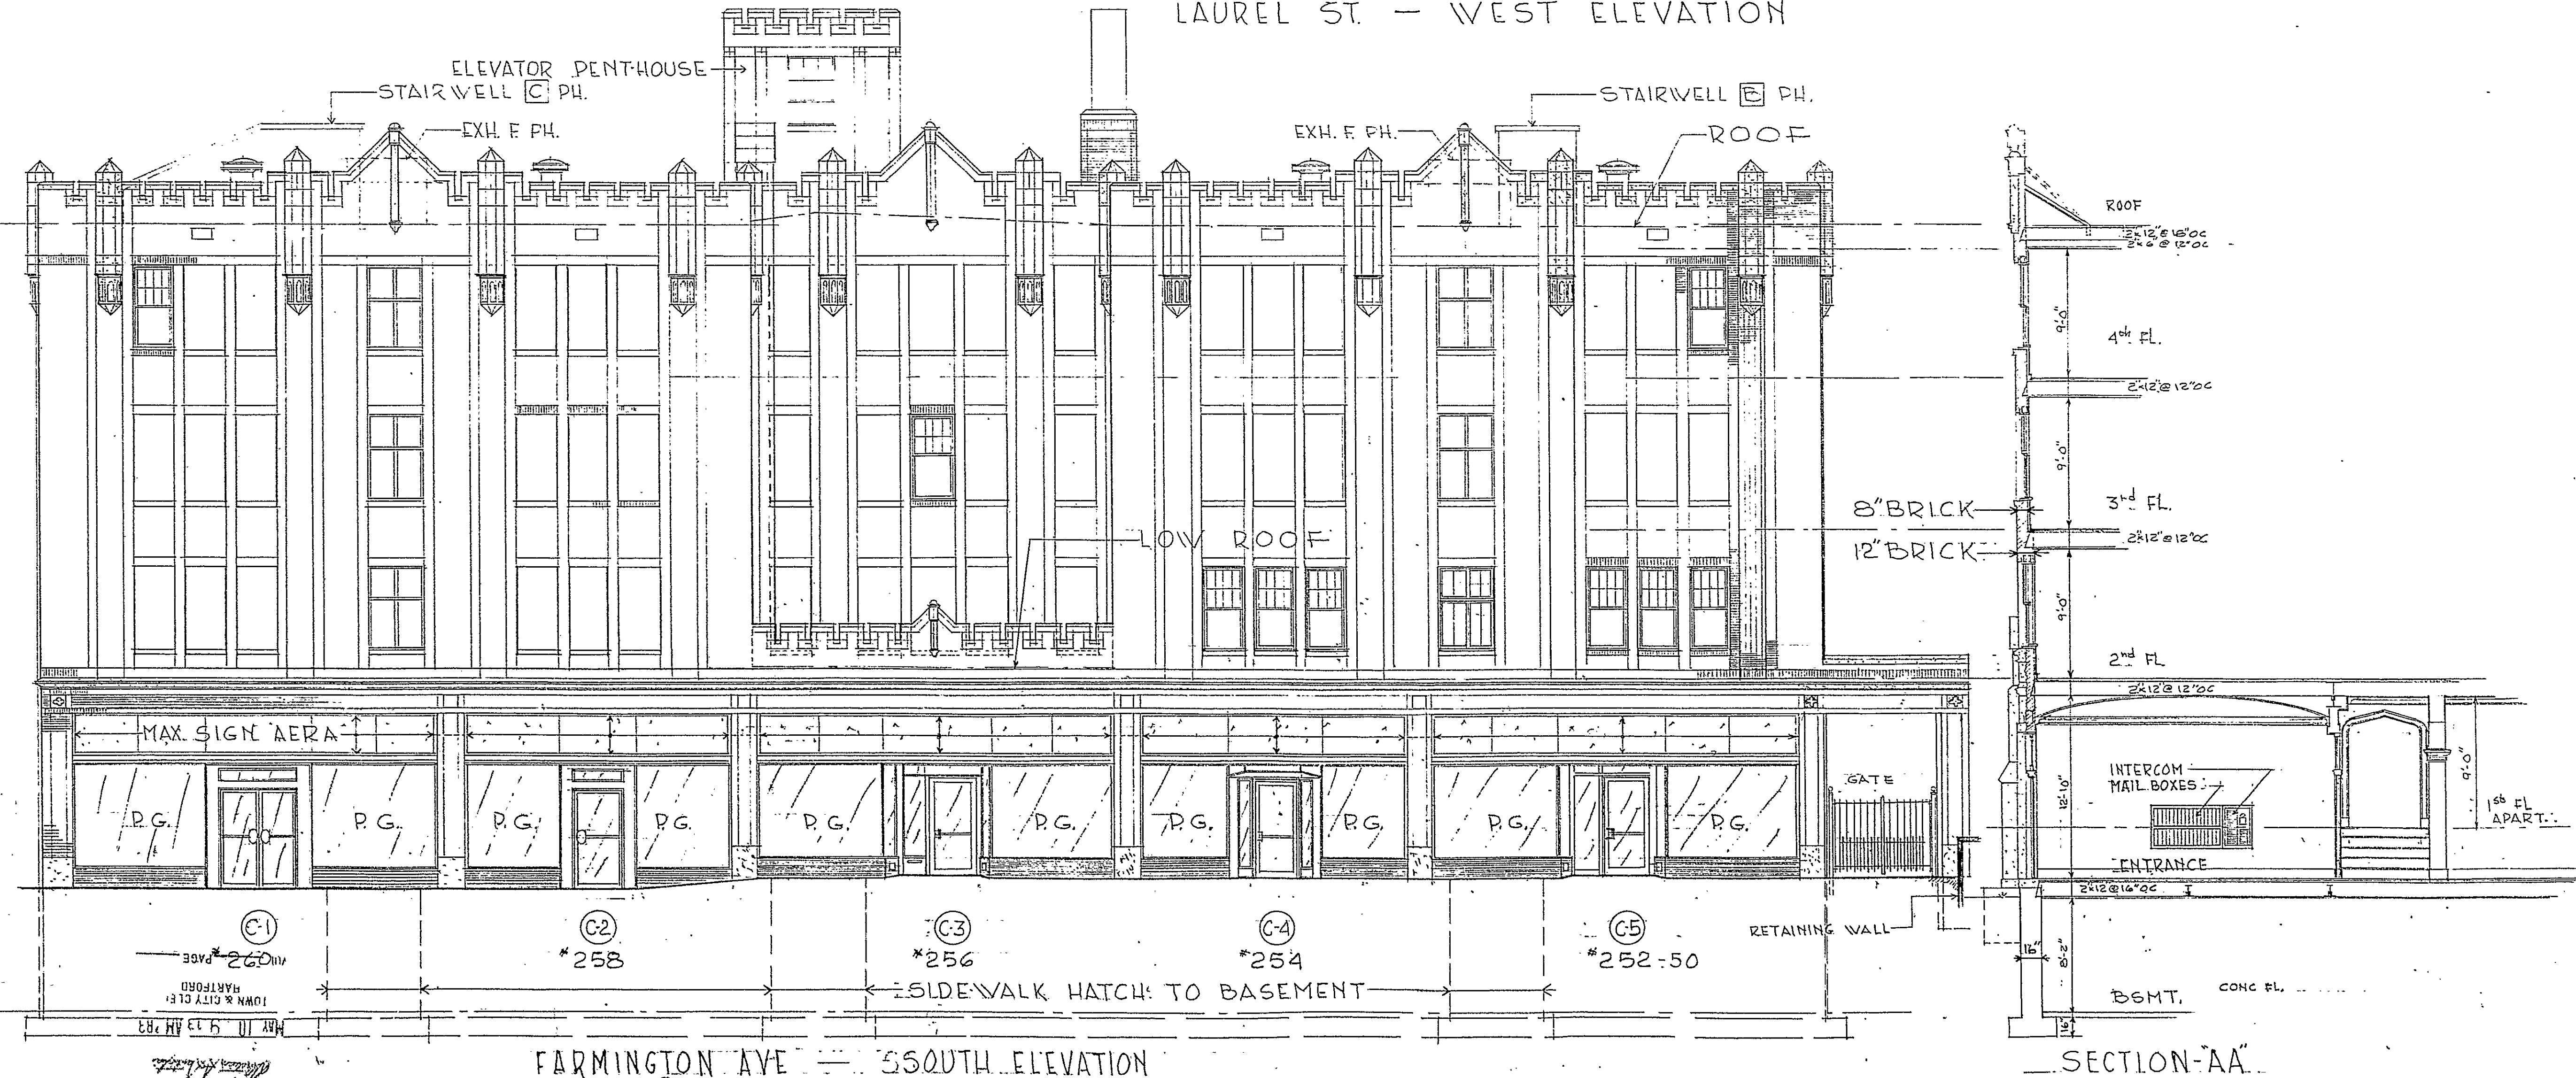

FARMINGTON AVE. - SOUTH ELEVATION

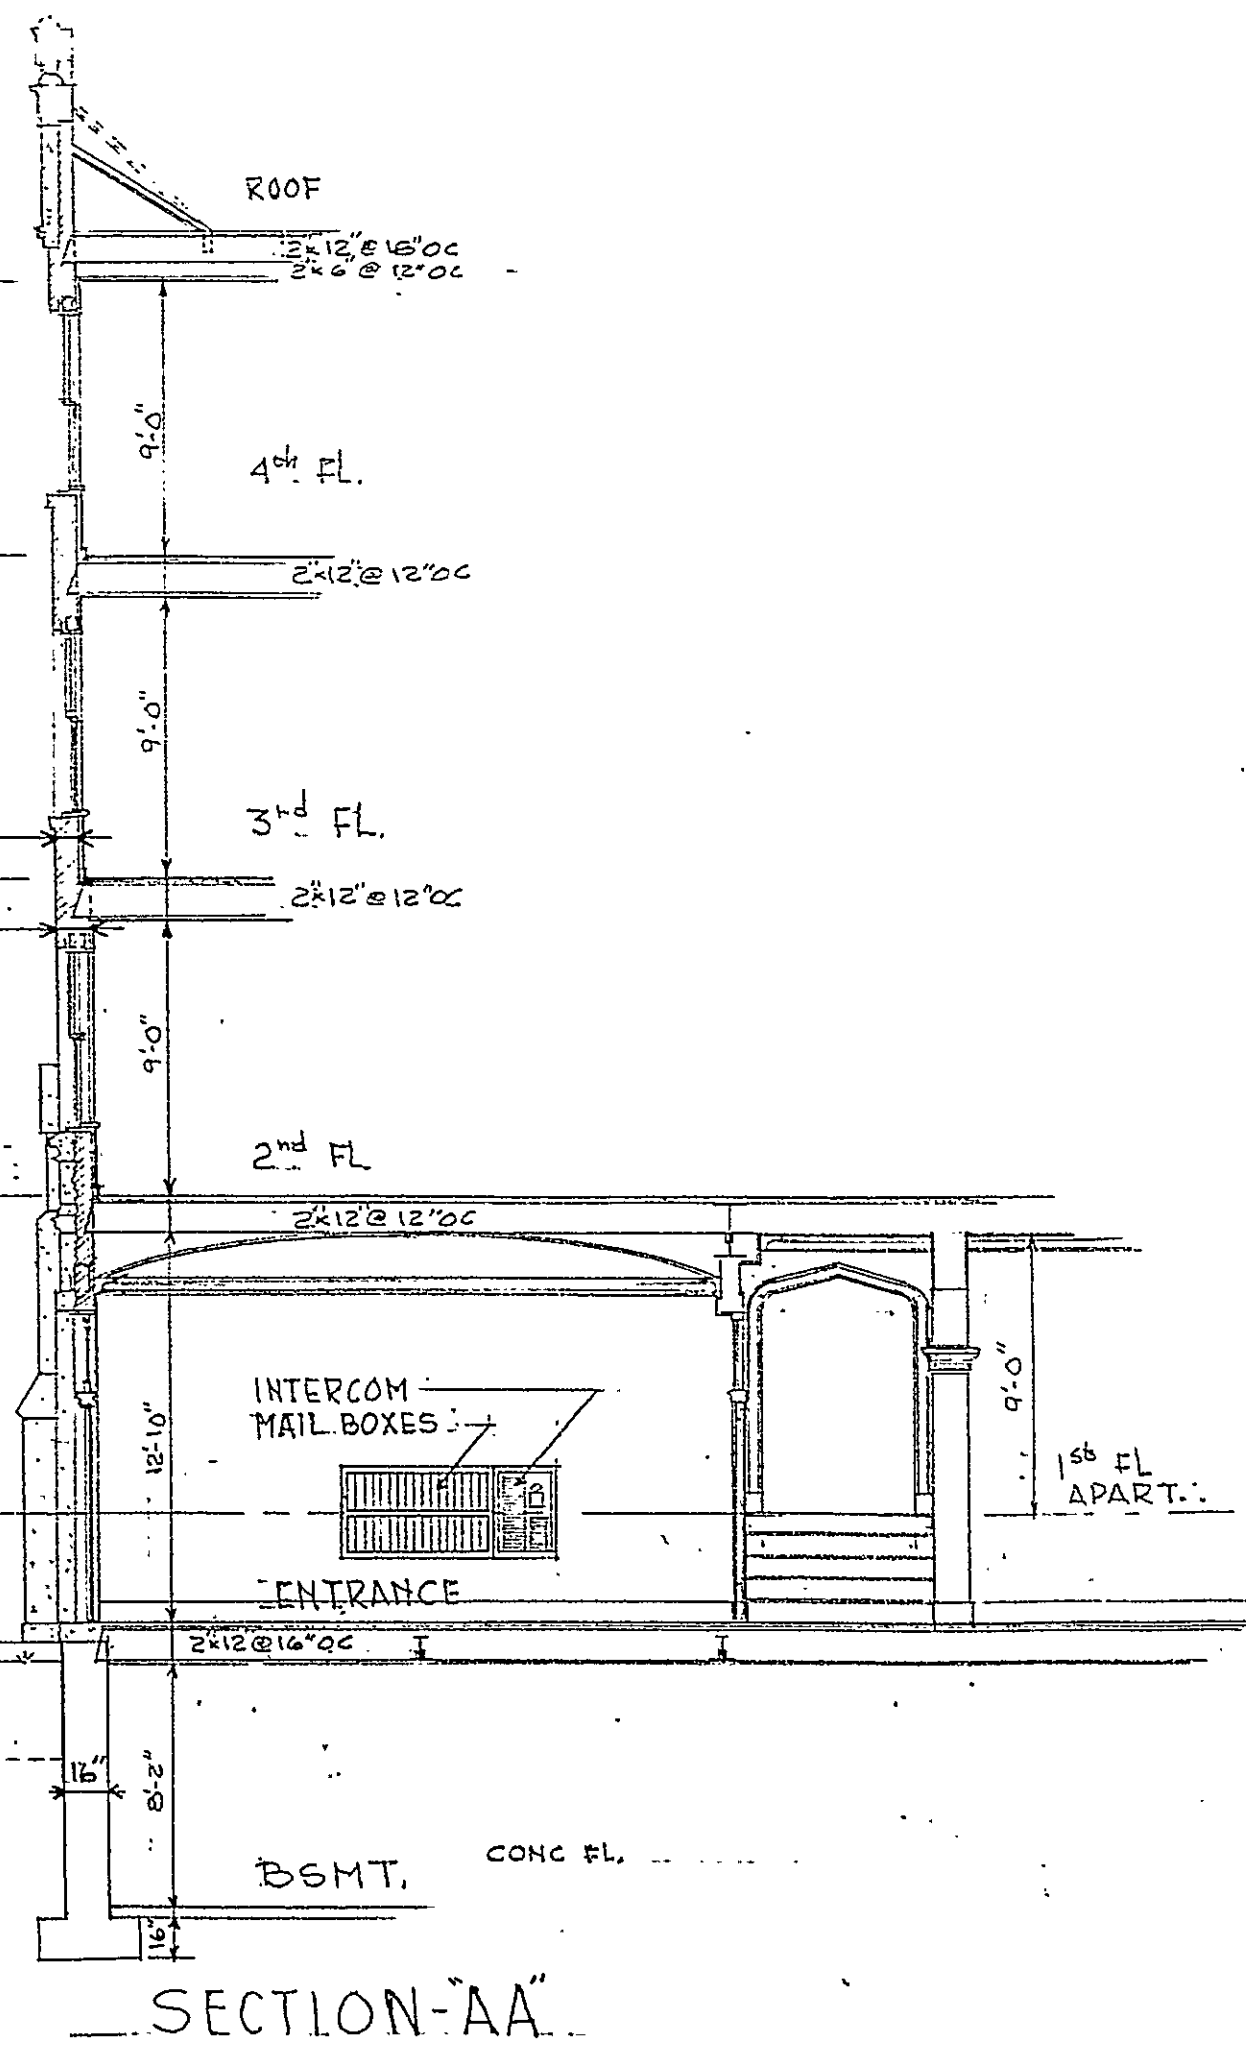

SECTION-AA



VILLOUGHBY CONDOMINIUM
 250-50-254-256-258-260 FARMINGTON AVE. CONCORD, MASS.
 330 LAUREL STREET HARTFORD, CONN.
 330 LAUREL STREET ASSOCIATES, LIMITED PARTNERSHIP
 52 RES. UNITS
 5000 SQ. FT.
 100% COMPLETED
 MAY 10, 1979
 RECEIVED BY
 EXHIBIT-F
 SHEET No. 72-6

72
 EAST FILE COPY, JUNE 72

72-6
 72-6