


RECEIVED BY
Deanna H. Hargis
AUG 29 3 29 PM '83
TOWN & CITY CLERK
HARTFORD

VOL. _____ PAGE _____

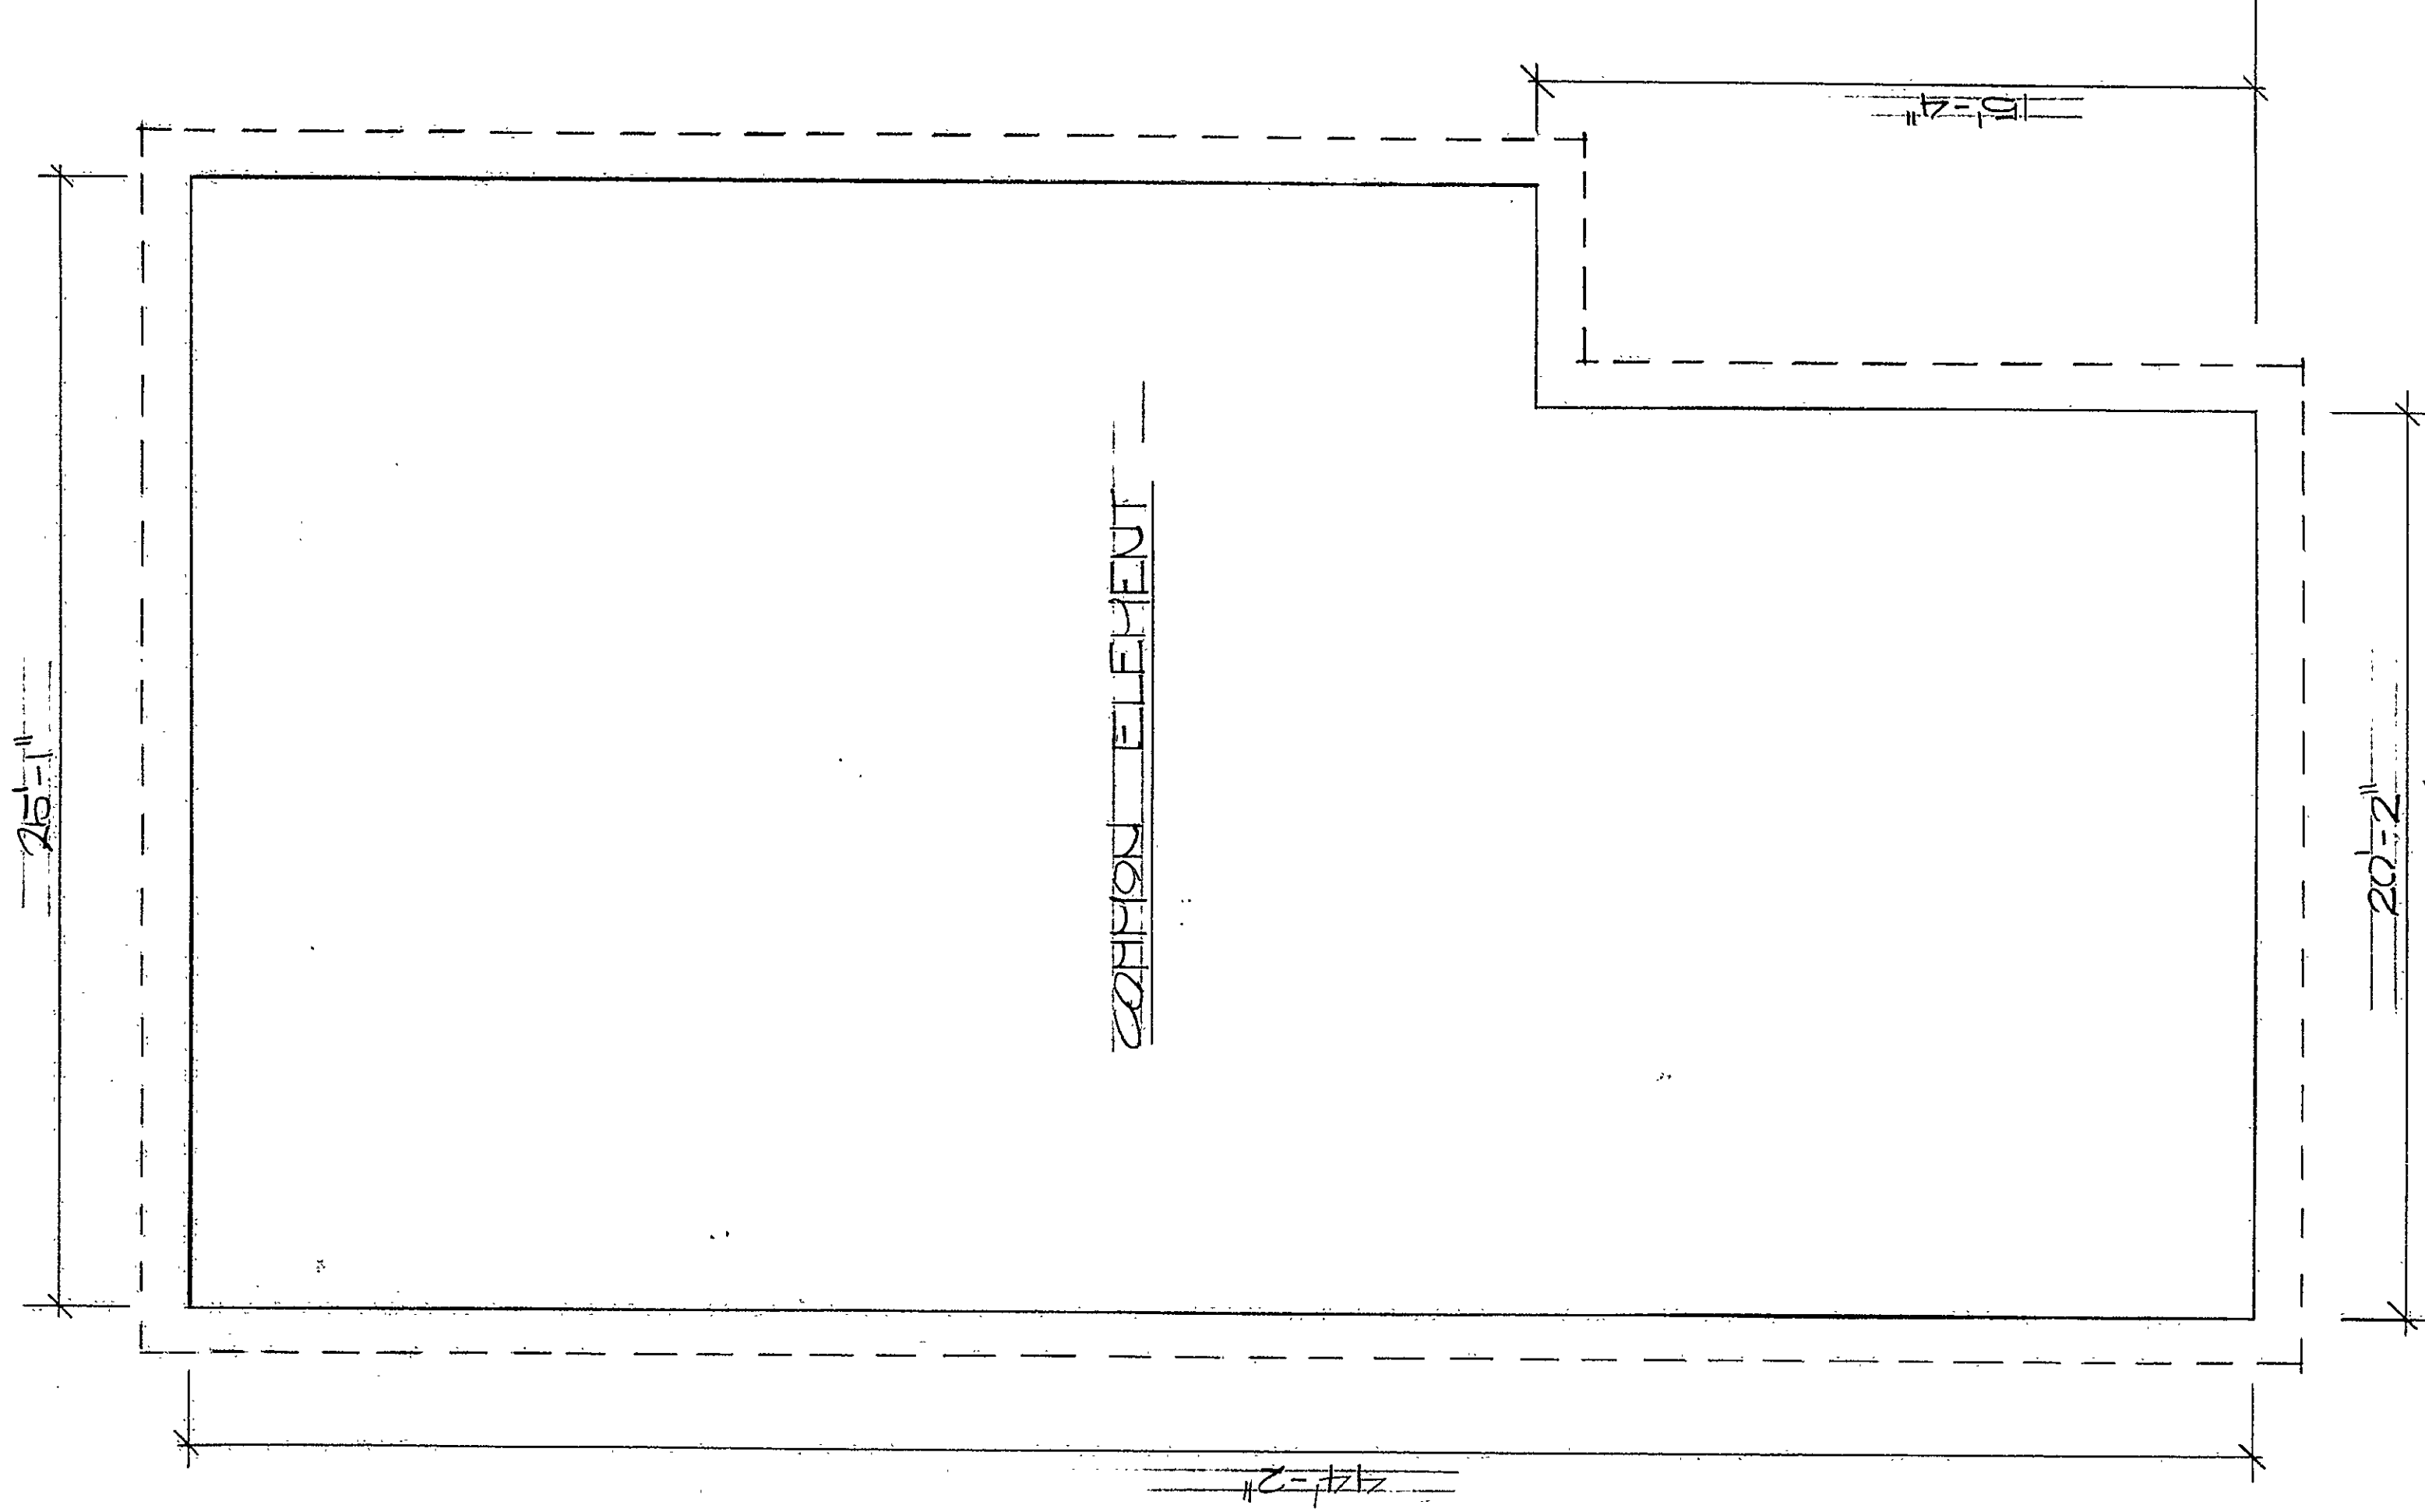

THIRD LEVEL

EAB FILE CORP IRVINE CA

EPH 34

73

73-3

Booked Floor Plan #73

THIRD
LEVEL
FLOOR
PLAN

50F5

SANFORD STREET CONDOMINIUM
28 SANFORD STREET
HARTFORD CONNECTICUT

SCALE 1/4" = 1'-0"
APRIL 21, 1983
LEGAL TECHNICAL DEVELOPMENT INC.



A.E.G.
DESIGN/BUILD INC.

Certified to be accurate floor plans in accordance with Section 47-71 of the Connecticut General Statutes.

Sidat Balgobin
Sidat Balgobin - Licensed Engineer
Date: April 26, 1983

VERIFICATION

State of Connecticut, County of Hartford
Hartford, Connecticut, Personally appeared
Sidat Balgobin who has solemnly affirmed to
the truth of the statement to which his name
is subscribed

Flourence W. Roberts
Commissioner of the Superior Court

