
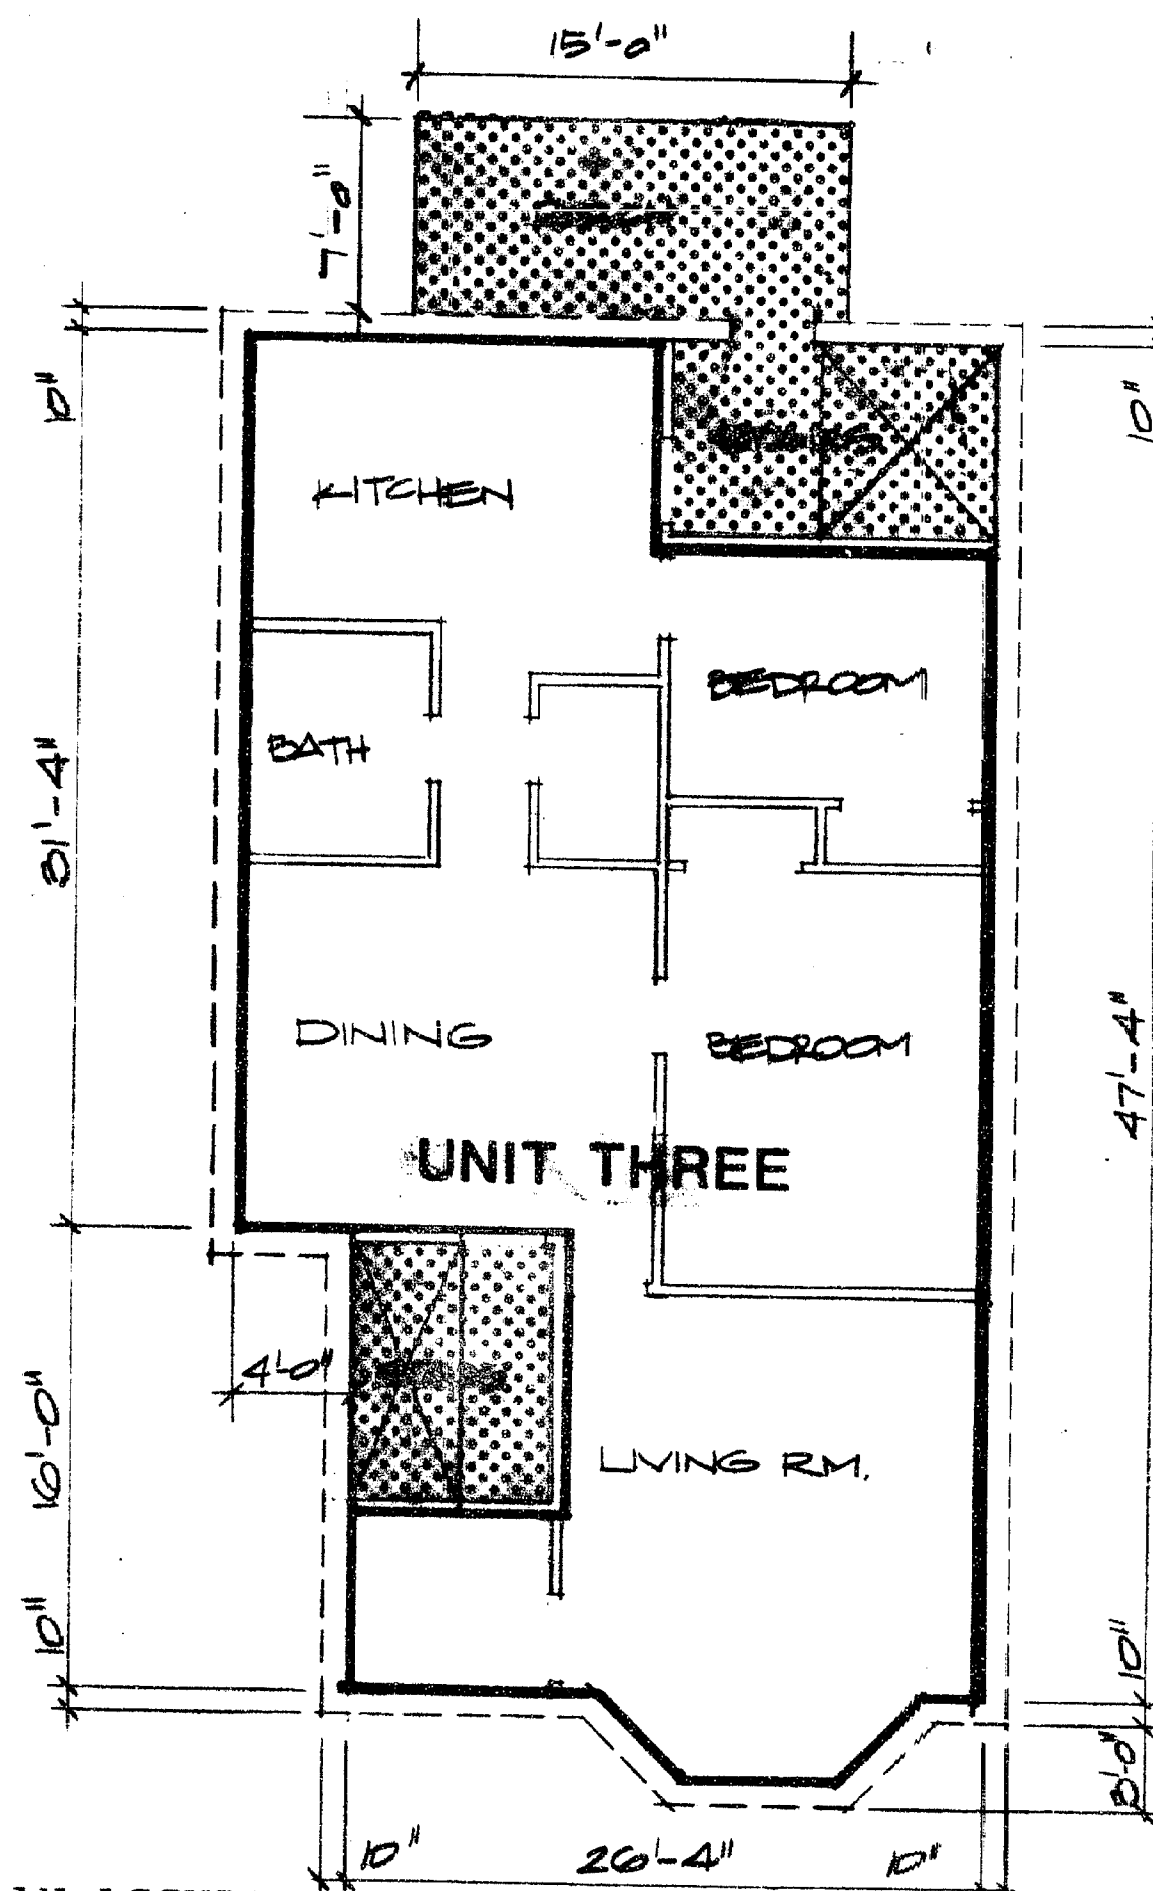


75

75-3

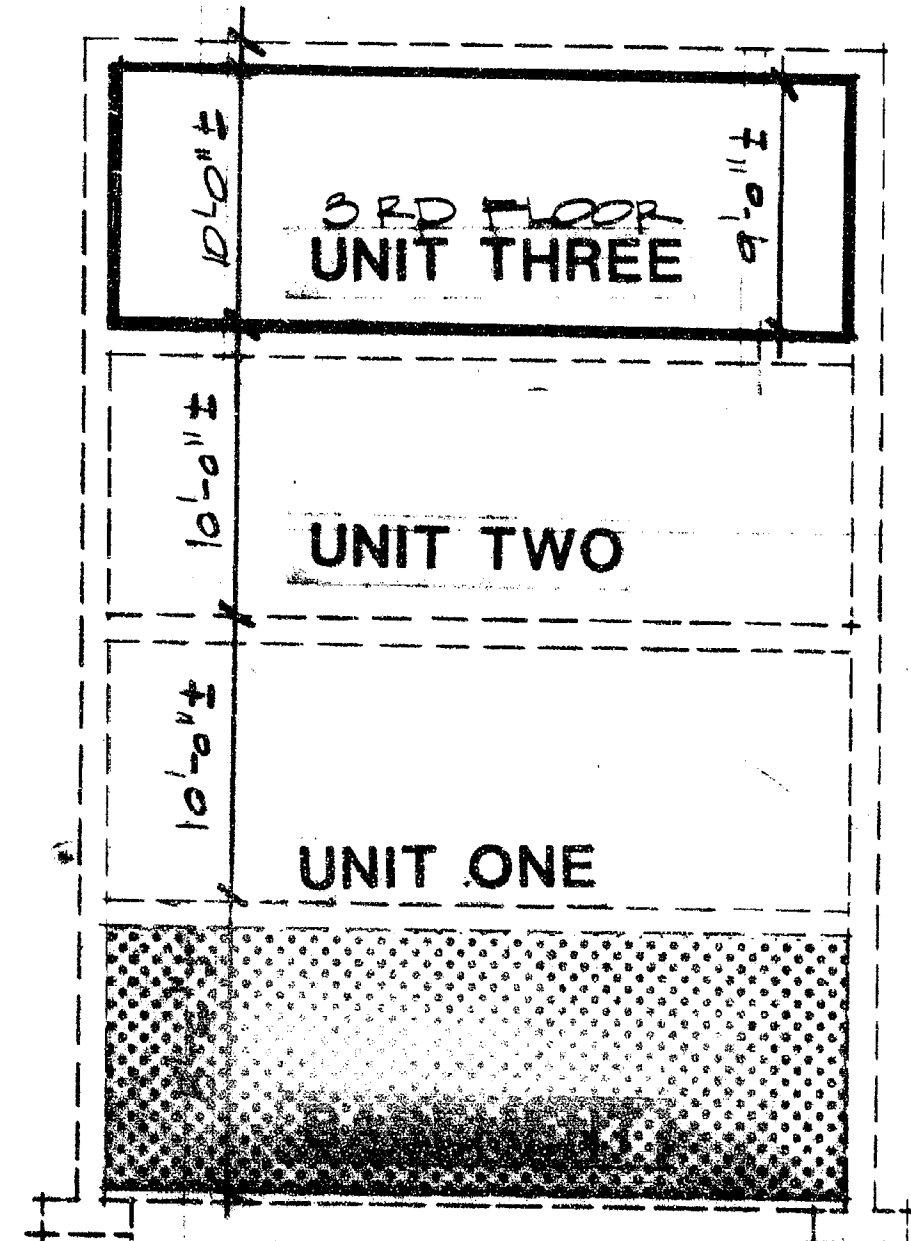

DENOTES COMMON AREA

DENOTES UNIT BOUNDARY

VERIFICATION - STATE OF CONNECTICUT
COUNTY OF HARTFORD SS Hartford DATE 7/27/83
PERSONALLY APPEARED Robert Dawson SIGNER OF
THE FOREGOING CERTIFICATION AND BEING DULY
SWORN MADE SOLEMN OATH TO THE TRUTH OF THE
STATEMENT TO WHICH HIS NAME IS SUBSCRIBED.
Leslie S. Bulmante
COMMISSIONER OF THE SUPERIOR COURT

My Commission Expires Mar. 31, 1988

CERTIFIED TO BE AN ACCURATE COPY OF
PORTIONS OF THE APPROVED PLAN ON FILE
WITH THE CITY OF HARTFORD, CONNECTICUT
BUILDING DEPARTMENT.
Russell & Dawson P.E.
RUSSELL AND DAWSON ARCH. & ENG.
DATE July 27 1983

NO. OF ROOMS 5

AREA 1184 SQ. FT.

SCALE 1" = 10'-0"

UNITS 3RD FLOOR

**BABCOCK
CONDOMINIUMS**
19 BABCOCK STREET
CONDOMINIUMS
HARTFORD, CT

RECEIVED BY

William A. Harty

NOV 22 2 29 PM '83

TOWN & CITY CLERK
HARTFORD

VOL. PAGE

Condo Floor Plan #75

0 INCHES 1 2 3 4