


PLANS FOR
•CAPITOL PLACE CONDOMINIUMS•
54 CAPITOL AVENUE
HARTFORD, CONNECTICUT

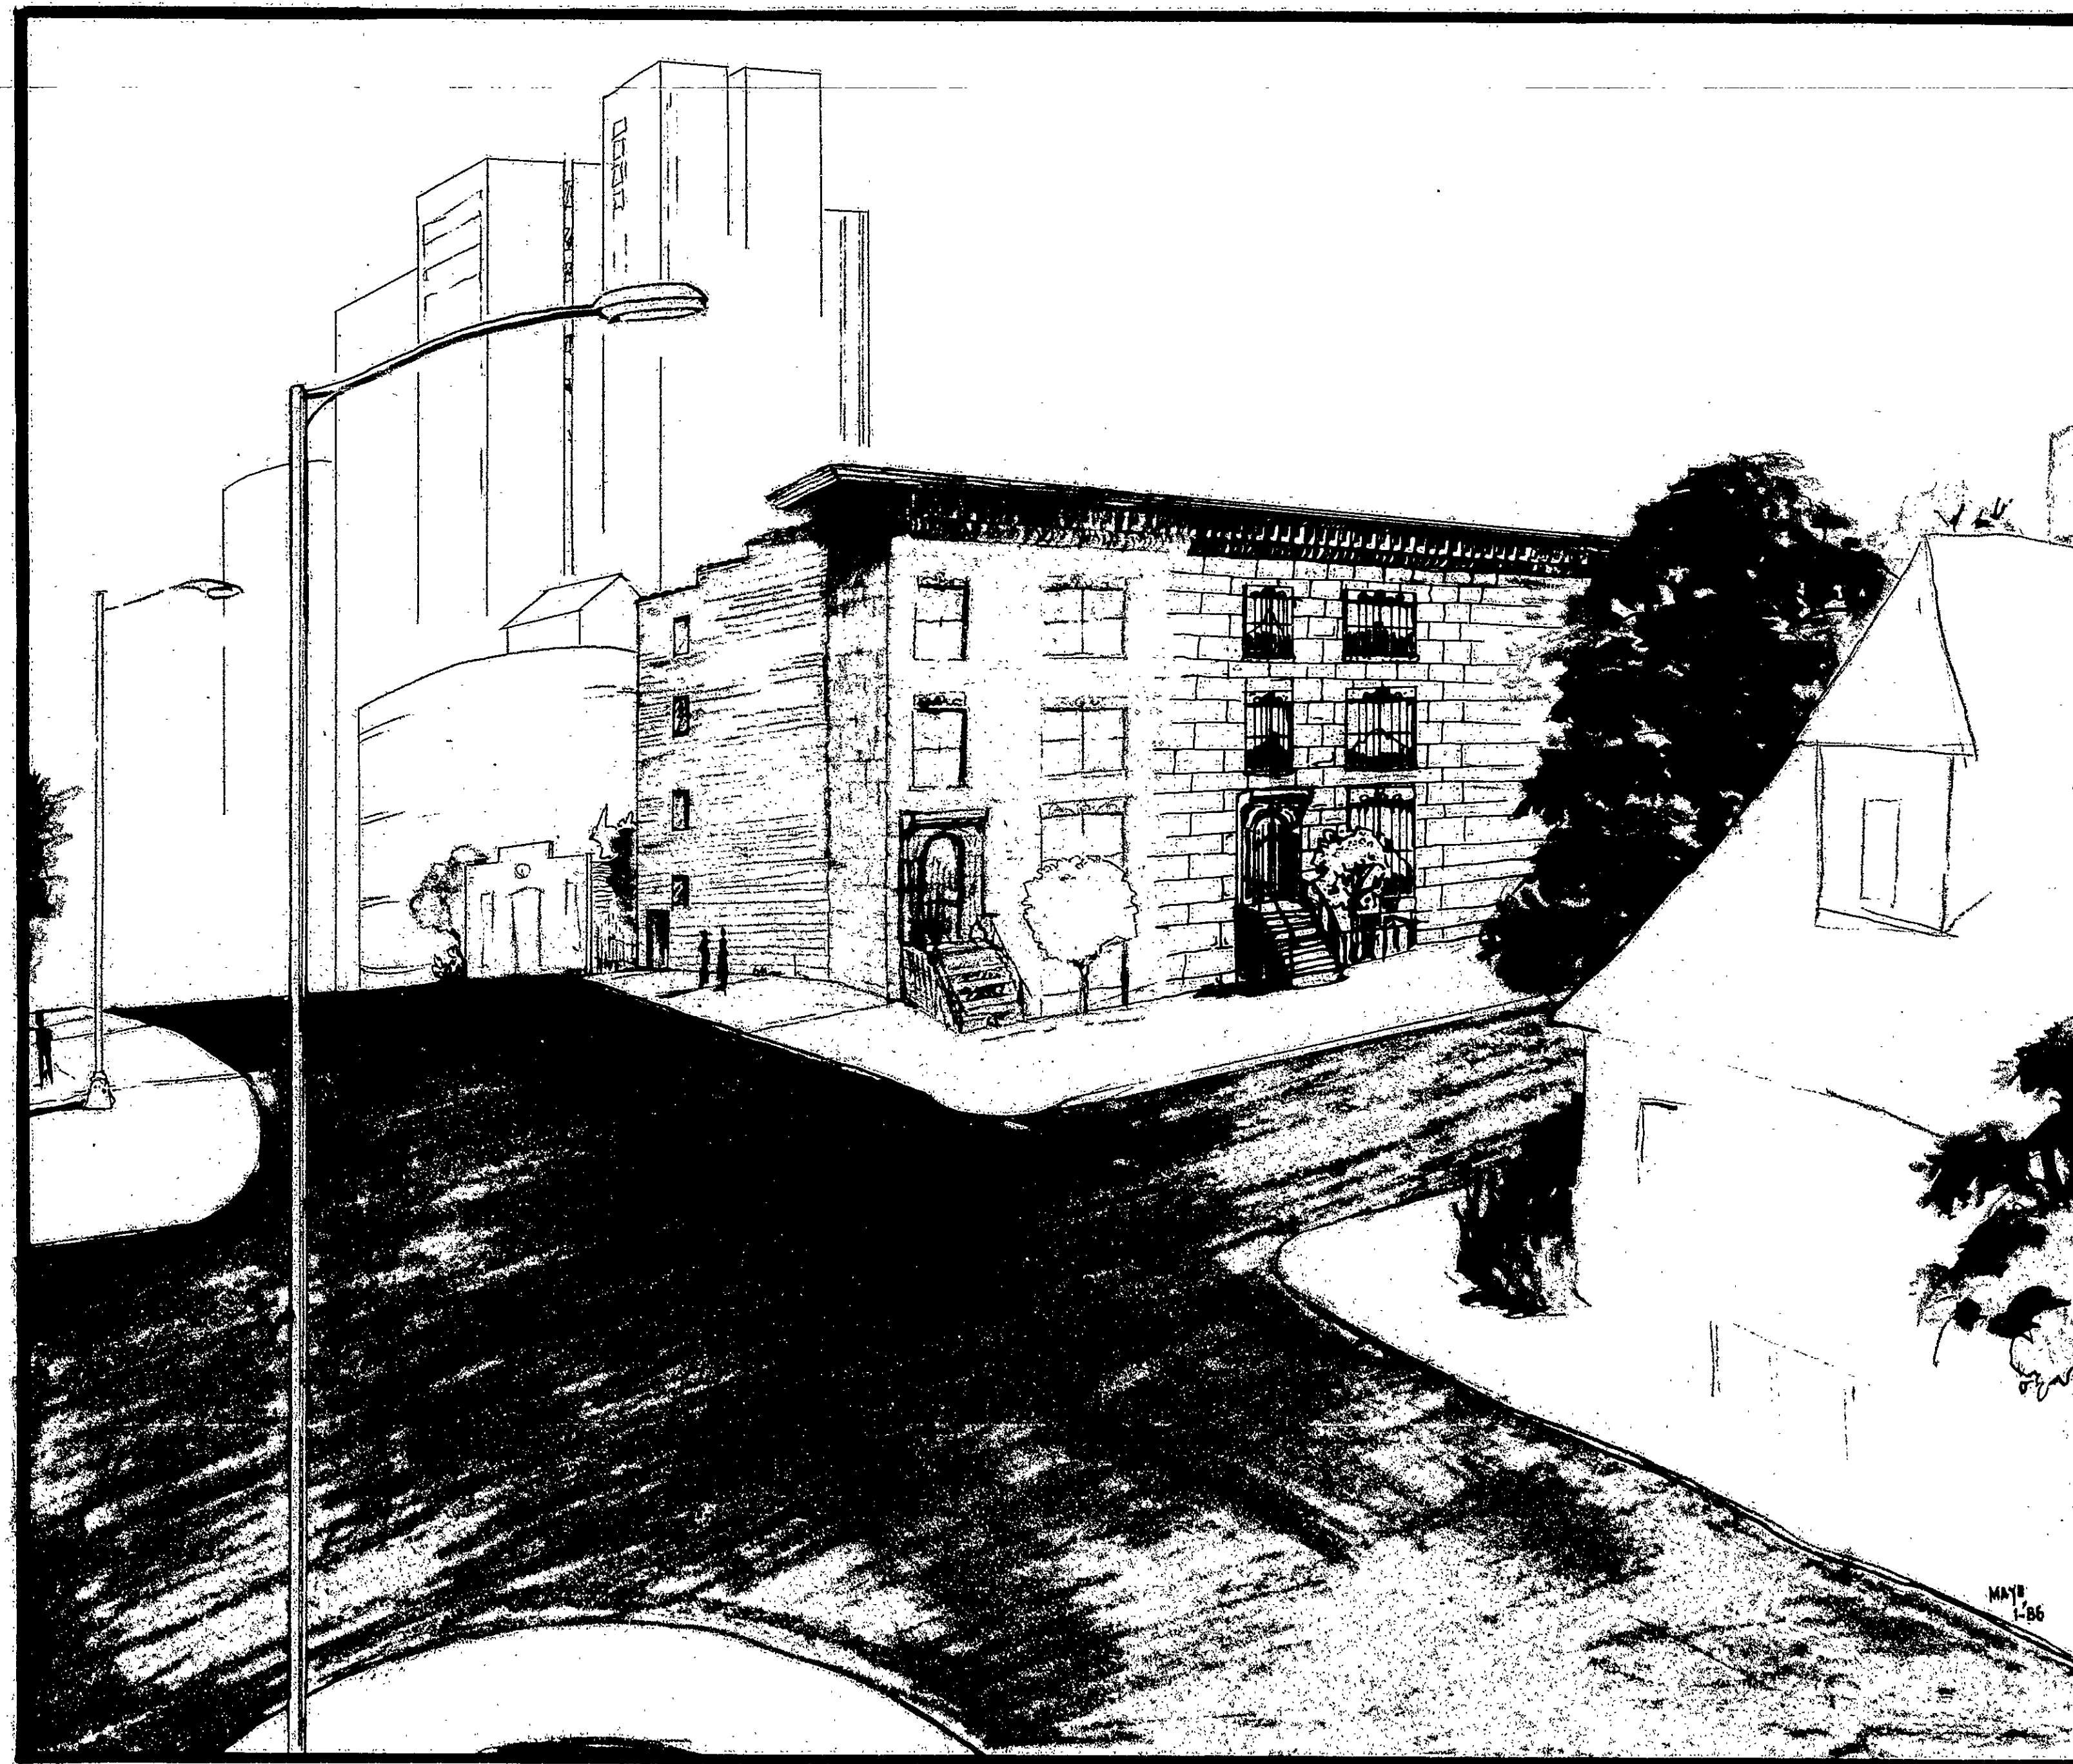

PREPARED FOR THE
54 CAPITOL AVE. CORP.
HARTFORD, CONNECTICUT


JANUARY, 1986

REV: MARCH 31, 1986

THESE PLANS CONTAIN ALL INFORMATION REQUIRED
BY CONNECTICUT GENERAL STATUTES SEC. 47-228

Joseph Hewes
JOSEPH HEWES, P.E.

January 29, 1986
DATE

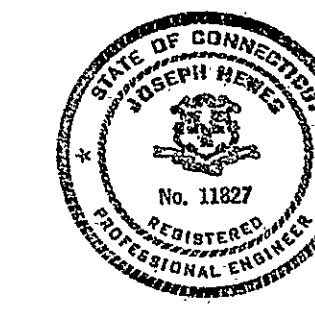

by
Joseph Hewes, P.E.
Consulting Engineer

APR 22 2 07 PM '86
HARTFORD, CT
100-1-10002

Sheet No.

1

Condo Floor Plan # 83



83
L&L FILE CORP., HARTFORD, CT
P/N 34