
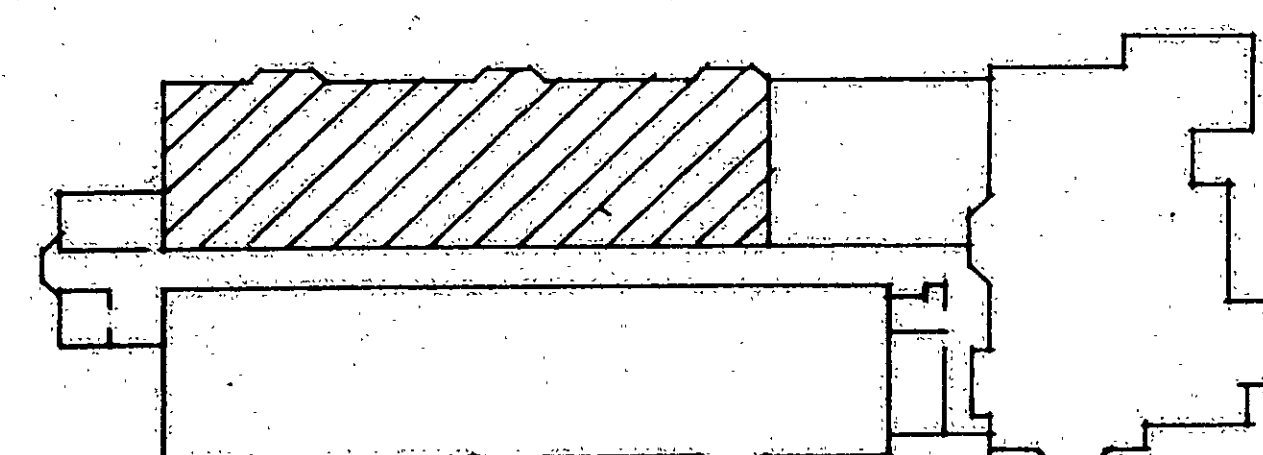


RECEIVED BY
APR 7 3 25 PM '88
TOWN CLERK
WALTON
VOL. PAGE

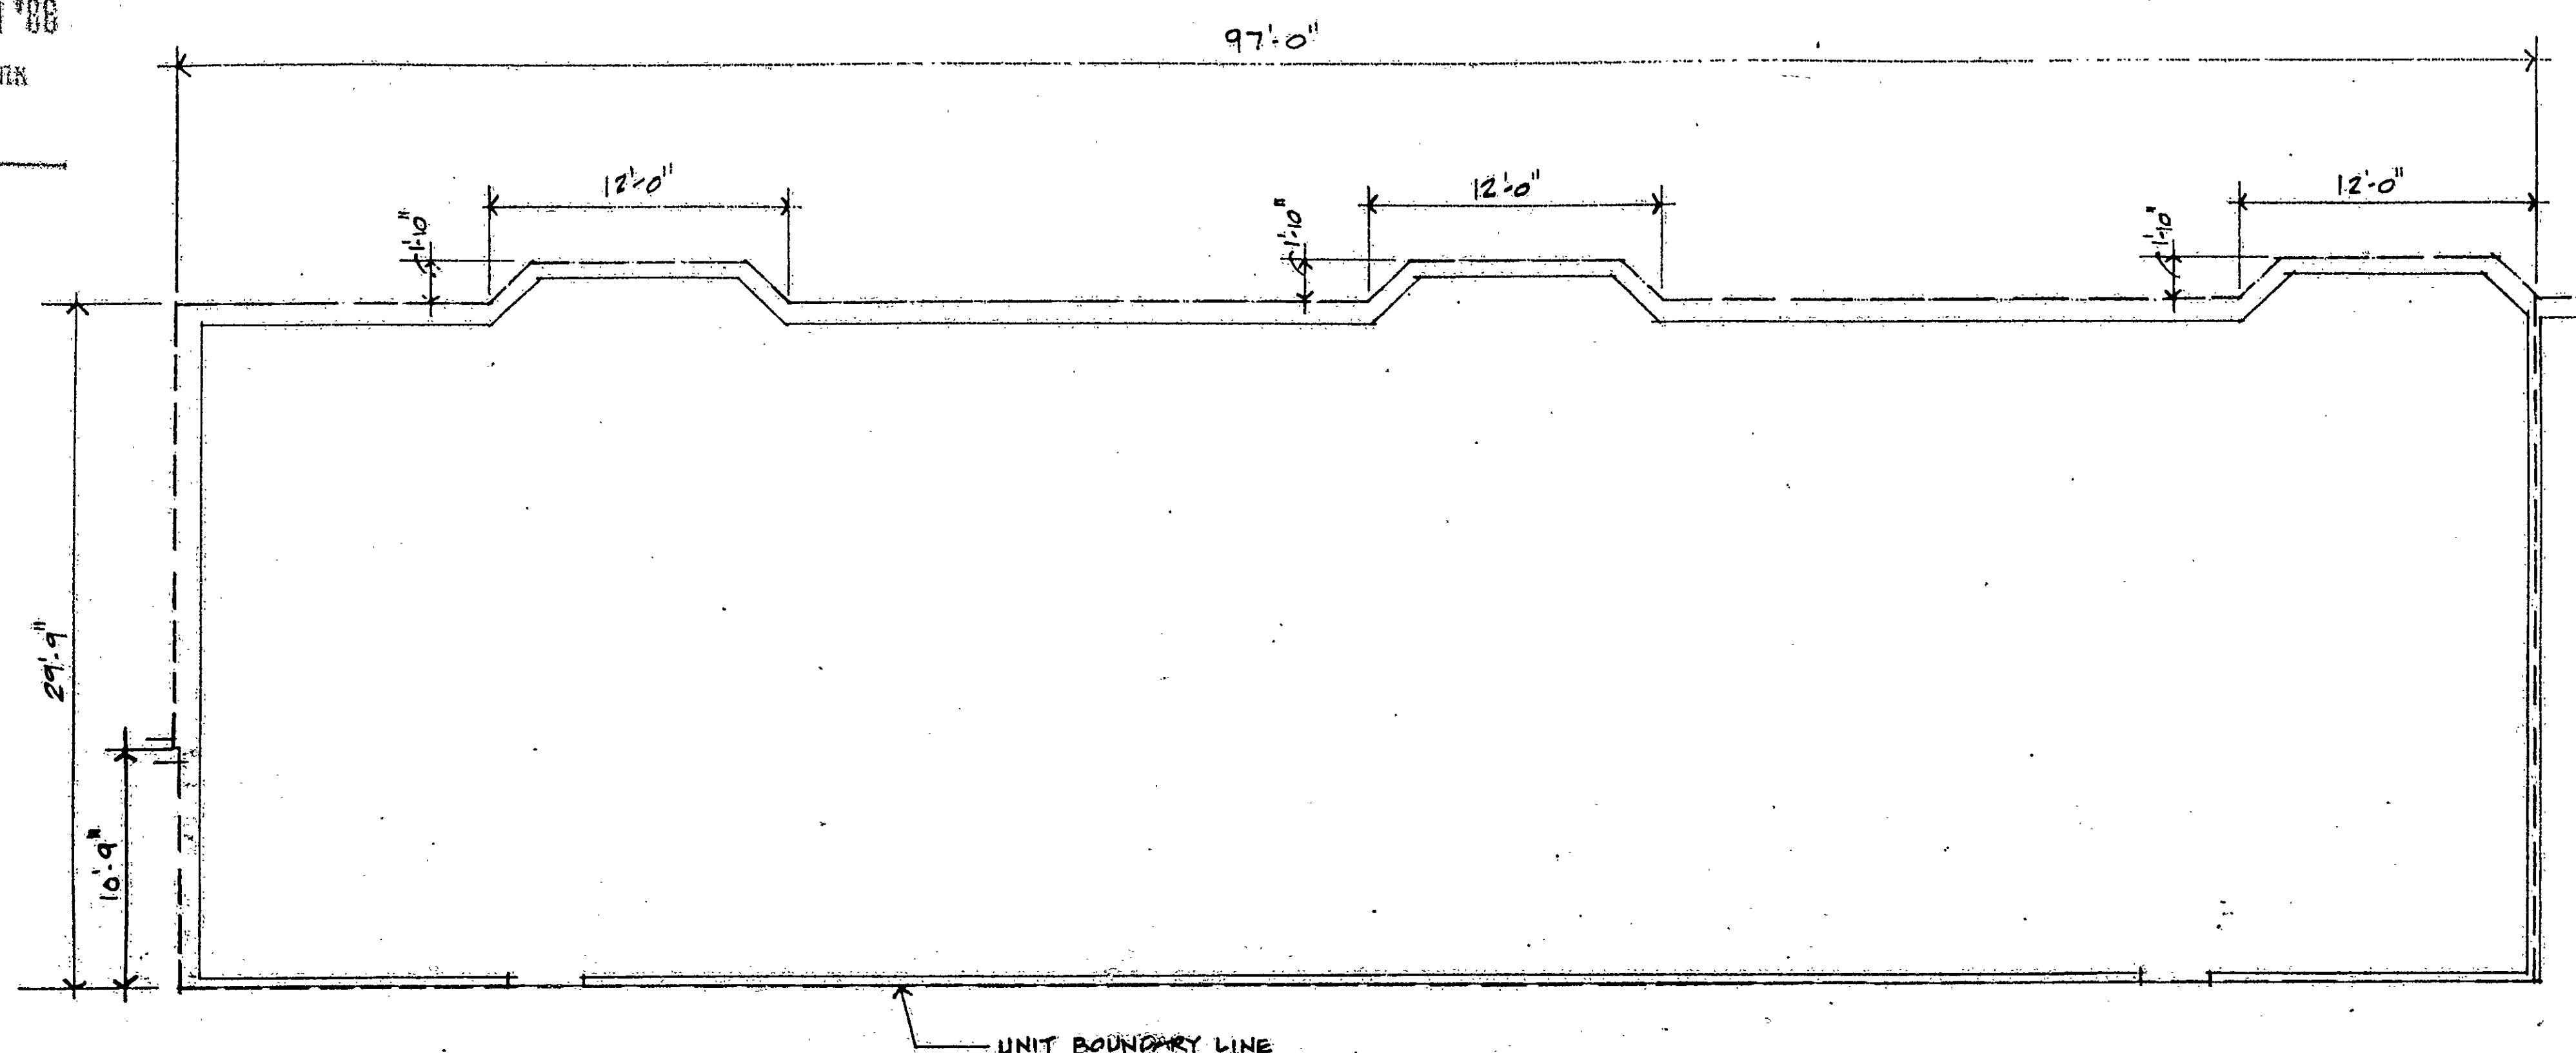

KEY PLAN - 2ND FLOOR

Certification:

"I certify that these plans contain all the information required by Section 47-228 of the Connecticut General Statutes relating to plans."

James E. Vance, Jr. CT. 2934
James E. Vance, Jr. R.A. License No.

The word "certify" is an expression of professional opinion which is based on the architect's best knowledge, information and belief, and as such it constitutes neither a guarantee or warranty, expressed or implied.

Exhibit A-4

Declaration of Woodland Medical Center by Woodland Street Associates, Inc., Hartford, Connecticut.


FLOOR PLAN - UNIT 23

SQUARE FEET 2430

FLOOR ELEVATION - 69.92

CEILING ELEVATION - 79.50

ELEVATION BASED ON M.D.C. DATUM

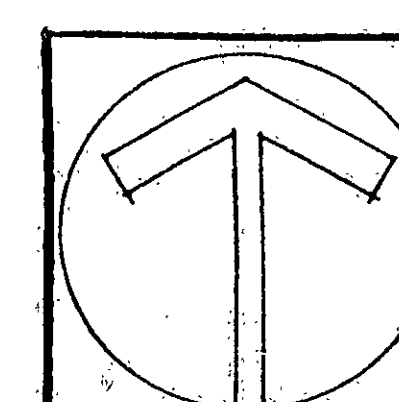

DATE: 3-17-88

SCALE: 1/8" = 1'-0"

UNIT 23
WOODLAND MEDICAL CENTER

James
and Associates
Architects
37 Gill Street
Hartford, Connecticut

A-6

Condo # 90

