


REV 10/77
TOWN OF DEER
HARTFORD
VOL PAGE

APR 7 3 25 PM '88

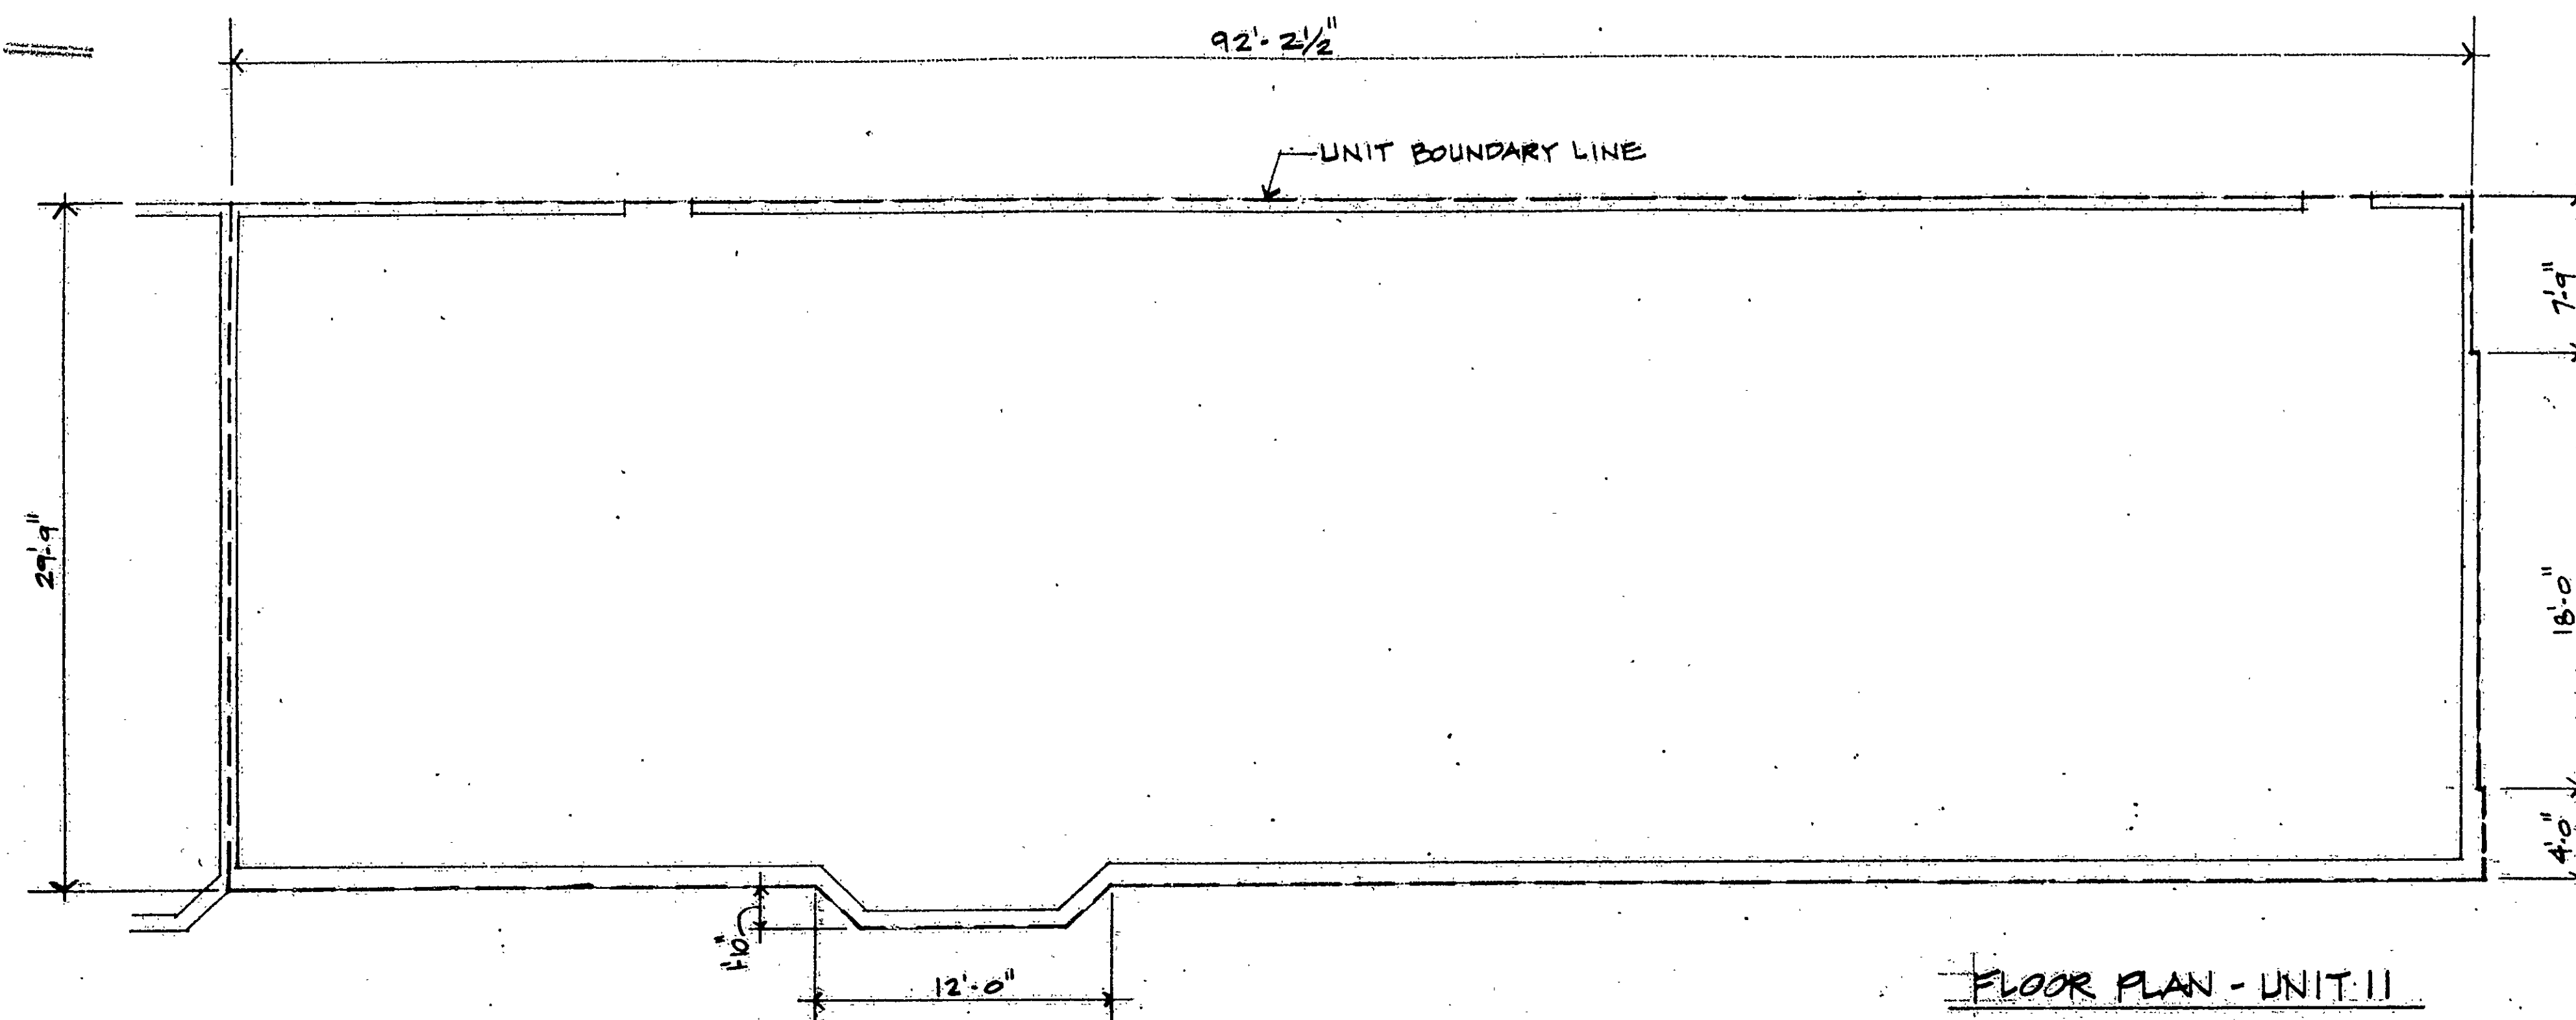

FLOOR PLAN - UNIT II

SQUARE FEET - 2768
FLOOR ELEVATION - 55.26
CEILING ELEVATION - 08.84
ELEVATION BASED ON M.D.C. DATUM

Certification:

"I certify that these plans contain all the information required by Section 47-228 of the Connecticut General Statutes relating to plans."


James E. Vance, Jr. 2934

James E. Vance, Jr. R.A. License No.



The word 'certify' is an expression of professional opinion which is based on the architect's best knowledge, information and belief, and as such it constitutes neither a guarantee or warranty, expressed or implied.

Exhibit A-4

Declaration of Woodland Medical Center by Woodland Street Associates, Inc., Hartford, Connecticut.

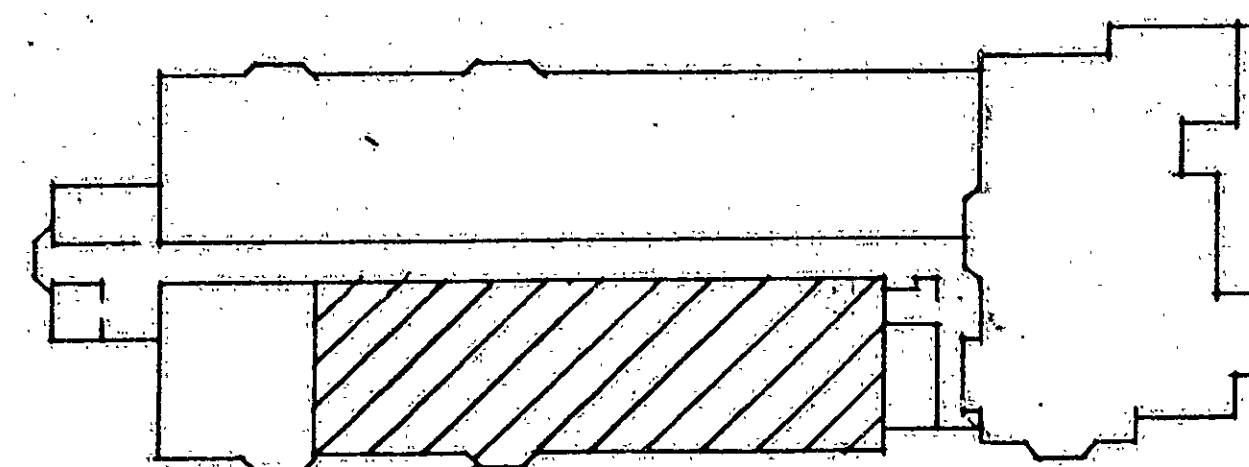

KEY PLAN - 1ST FLOOR

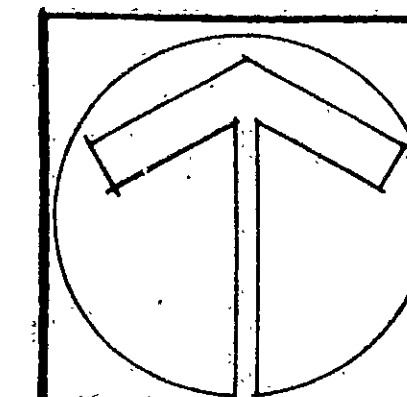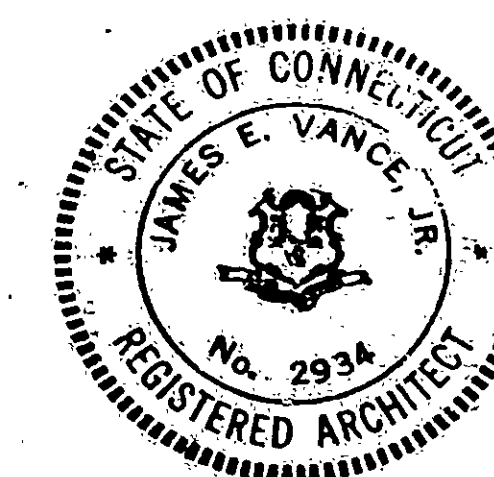

DATE: 3-17-88

SCALE: 1/8" = 1'-0"

UNIT II
WOODLAND MEDICAL CENTER

James E. Vance and Associates
Architects
57 Gilled Street
Hartford, Connecticut

A-7

Condo # 90

