
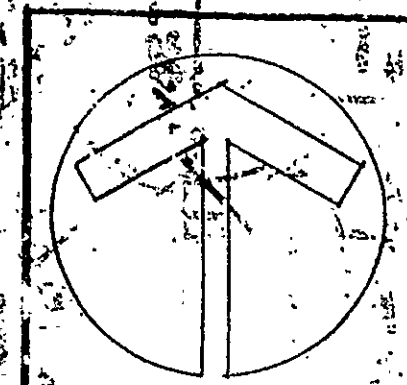


EASI FILE CORP. IRVINE, CA EFM 34

90	
----	--

90-35

APR 7 3 15 PM '88

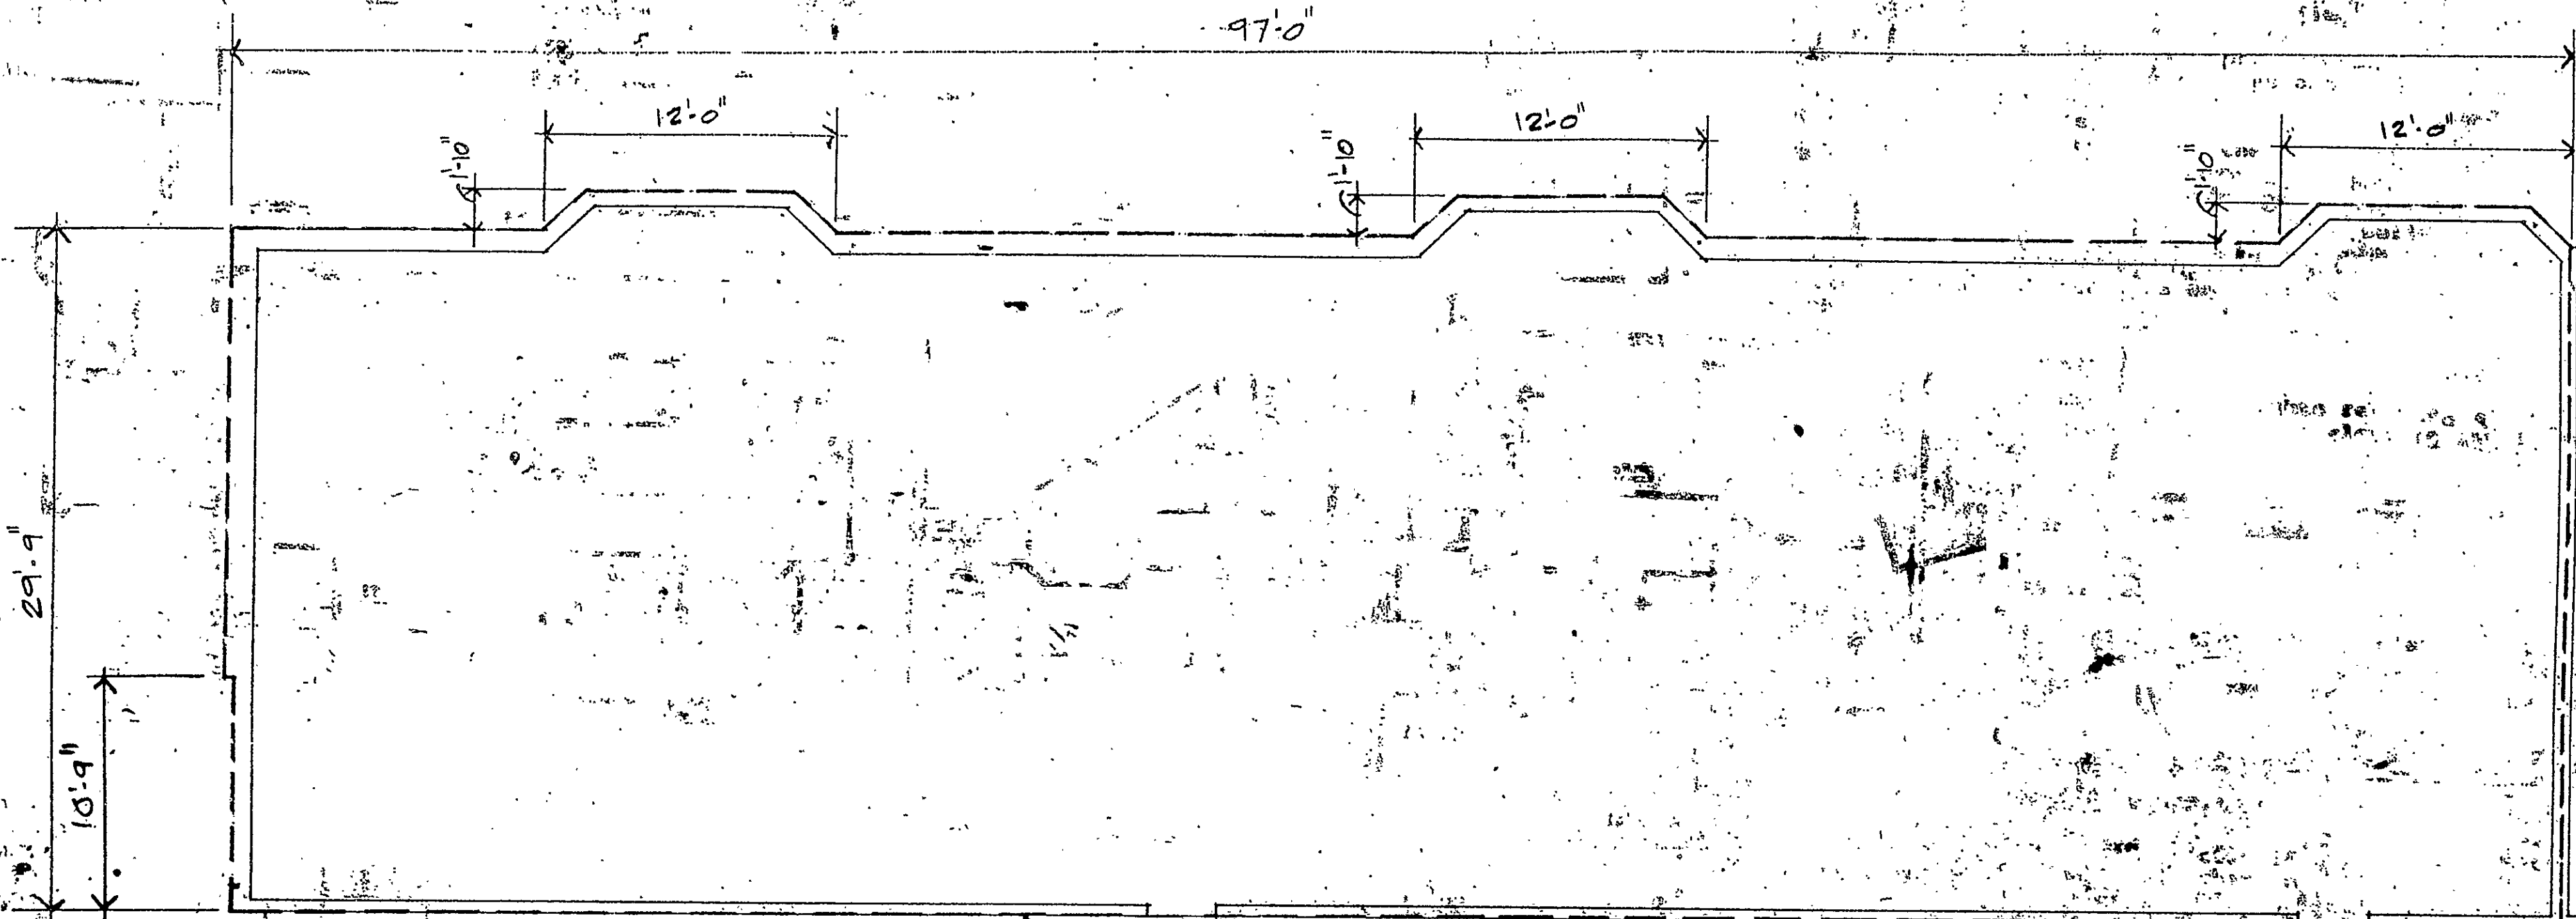

DATE: 4-7-88
SCALE: 1/8" = 1'-0"

UNIT 35
WOODLAND MEDICAL CENTER

Condo #90

FLOOR PLAN - UNIT 35


SQUARE FEET - 2930
FLOOR ELEVATION - 80.58
CEILING ELEVATION - 90.10
ELEVATION BASED ON M.D.C. DATUM

Certification:
"I certify that these plans contain all the information required by Section 47-226 of the Connecticut General Statutes relating to plans."


James E. Vance, Jr.
James E. Vance, Jr. R.A. License No. 2934

The word "certify" is an expression of professional opinion which is based on the architect's best knowledge, information and belief, and as such it constitutes neither a guarantee or warranty, expressed or implied.

Exhibit A-4
Declaration of Woodland Medical Center by Woodland Street Associates, Inc., Hartford, Connecticut.

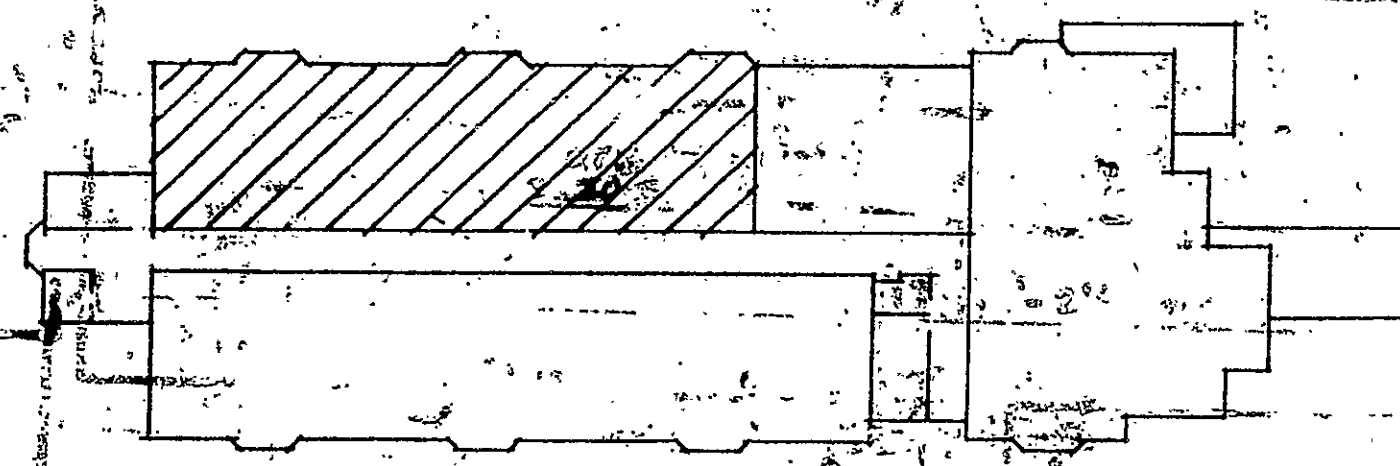

KEY PLAN - 3RD FLOOR

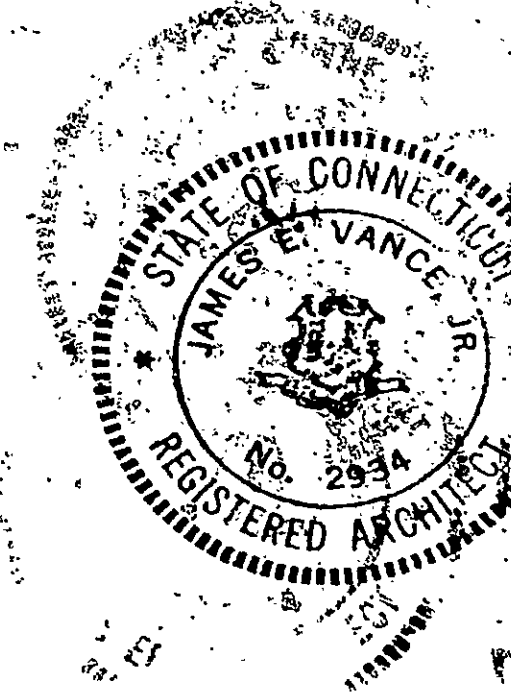

James E. Vance, Jr.
and Associates
Architects
375 Main Street
Hartford, Connecticut

A-91

