


EASH FILE CORP. IRVINE, CA	
EPH 34	
90	

90-37

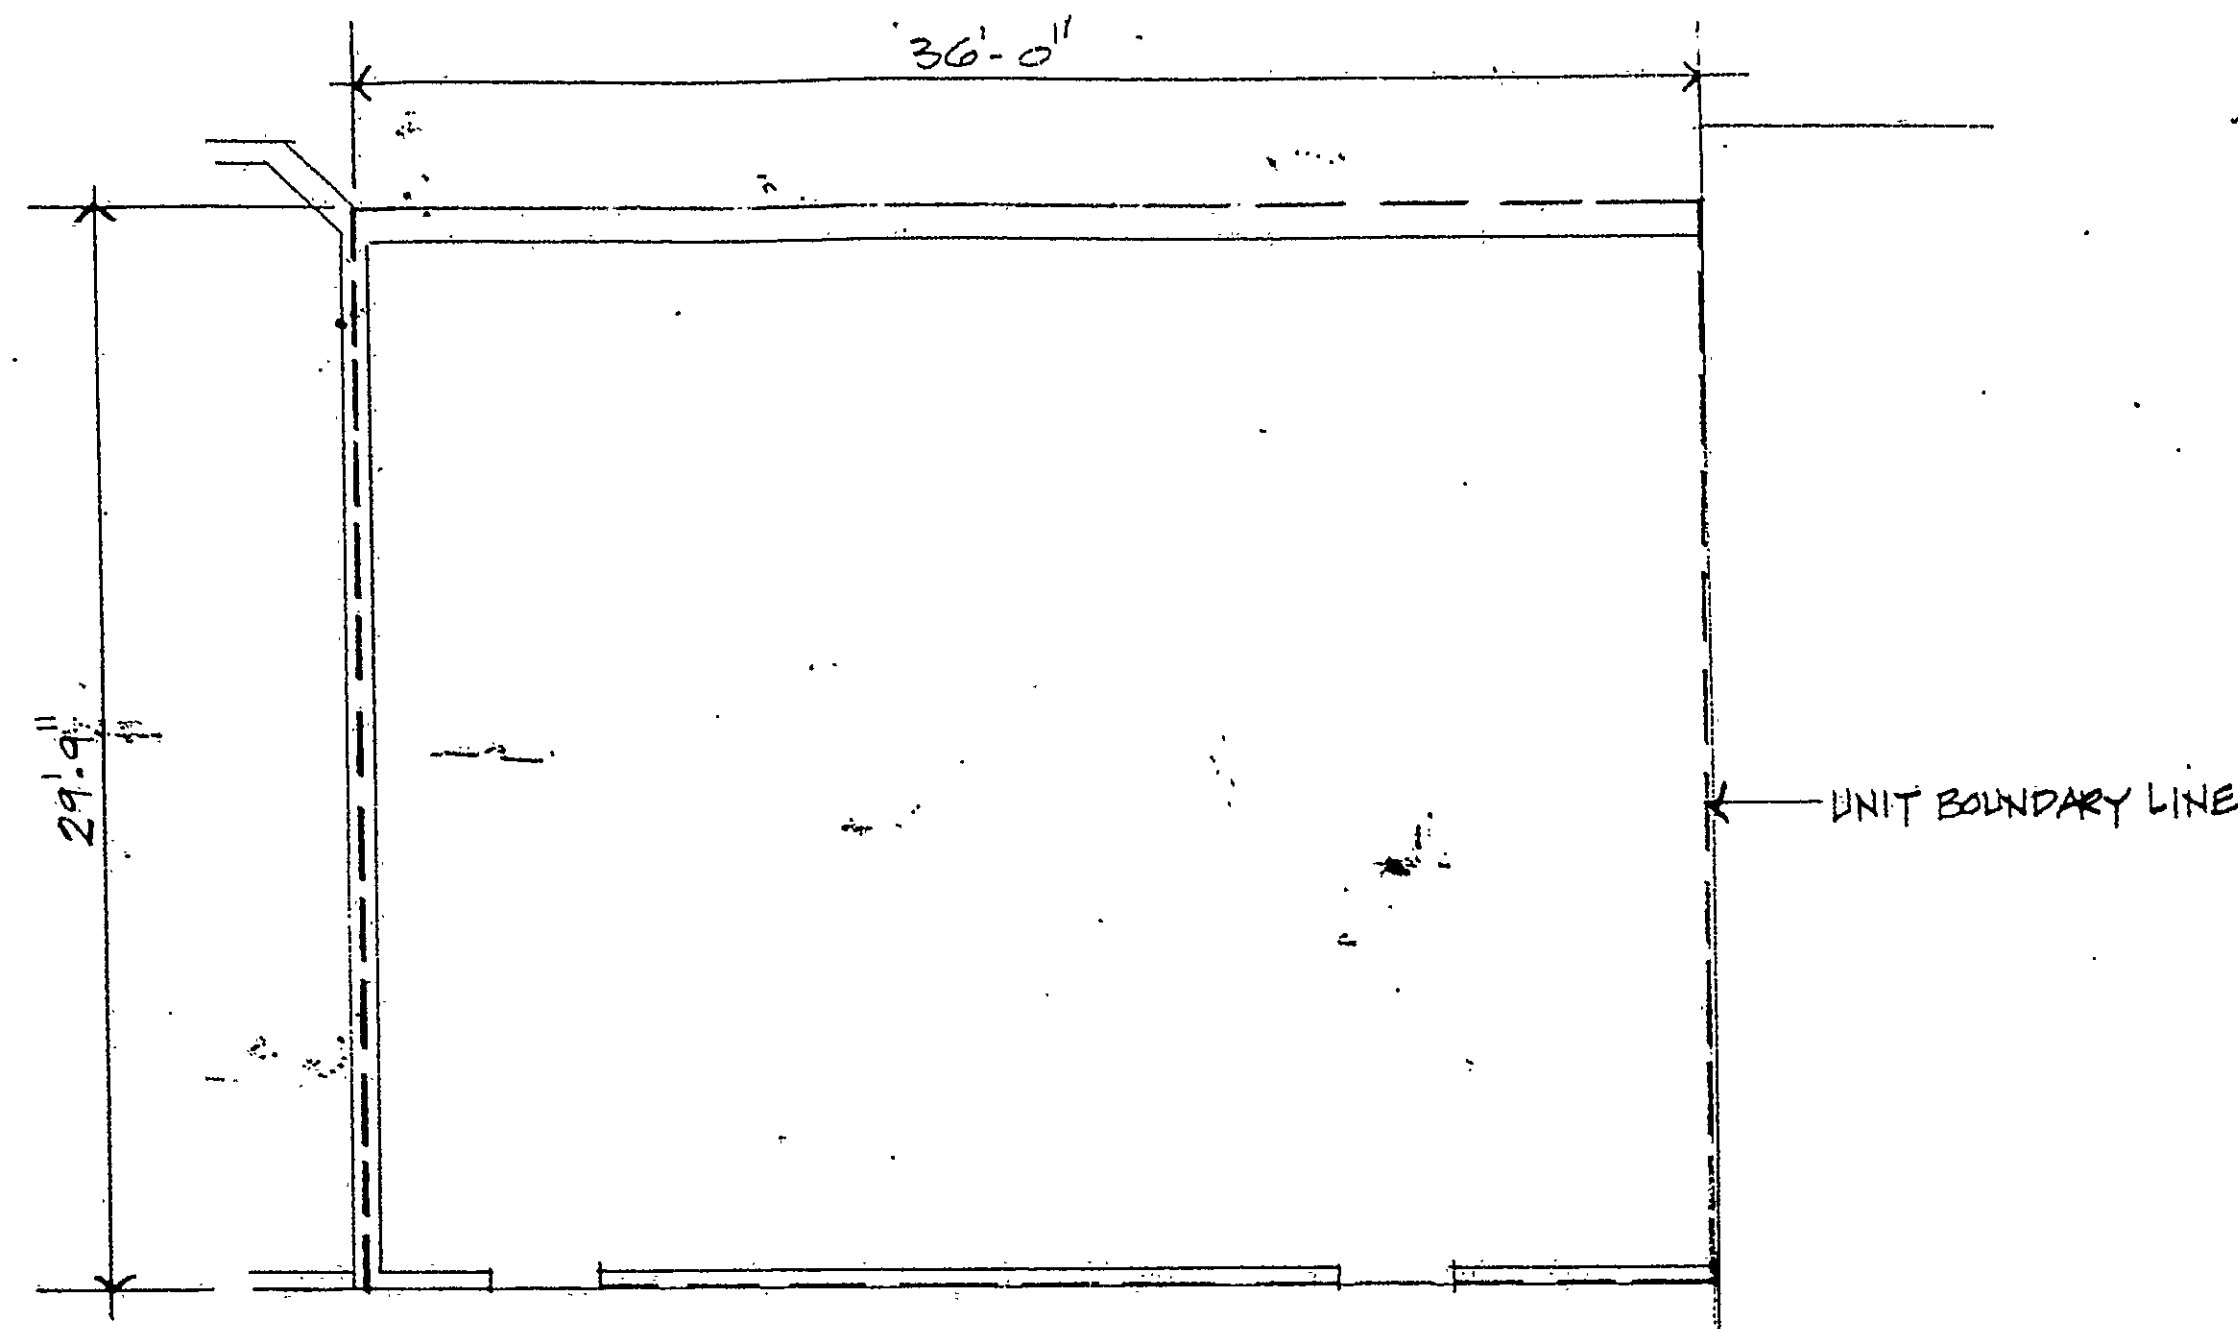

FLOOR PLAN - UNIT 37

SQUARE FEET - 1071 S.F.
 FLOOR ELEVATION - 80.58
 CEILING ELEVATION - 90.16
 ELEVATION BASED ON M.D.C. DATUM

Certification:

"I certify that these plans contain all the information required by Section 47-228 of the Connecticut General Statutes relating to plans."

James E. Vance, Jr. 2934


James E. Vance, Jr. R.A. License No.

The word 'certify' is an expression of professional opinion which is based on the architect's best knowledge, information and belief, and as such it constitutes neither a guarantee or warranty, expressed or implied.



Exhibit A-4

Declaration of Woodland Medical Center by Woodland Street Associates, Inc., Hartford, Connecticut.

RECEIVED BY
 MAY 13 11 24 AM '88
 TOWN ENGINEER
 HARTFORD
 VOL. CASE

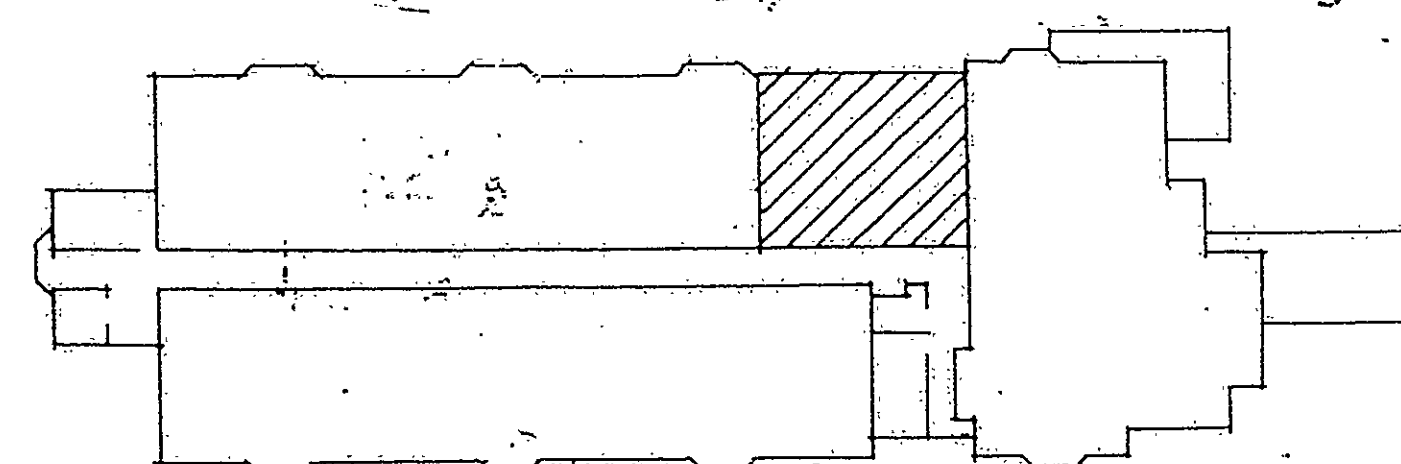

KEY PLAN - 3RD FLOOR

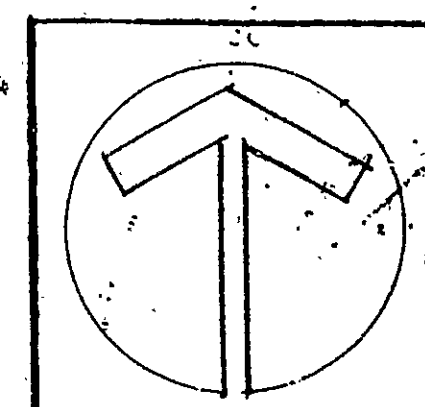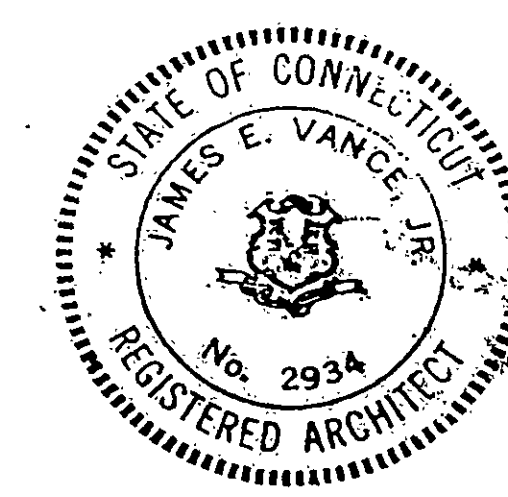

DATE: 5-10-88
 SCALE: 1/8"=1'-0"

UNIT 37
 WOODLAND MEDICAL CENTER

James E. Vance and Associates Architects
 57 Galtier Street
 Hartford, Connecticut

A-10

90
 Glass Elevator

