



EASI FILE CORP. IRVINE, CA
90

90-38

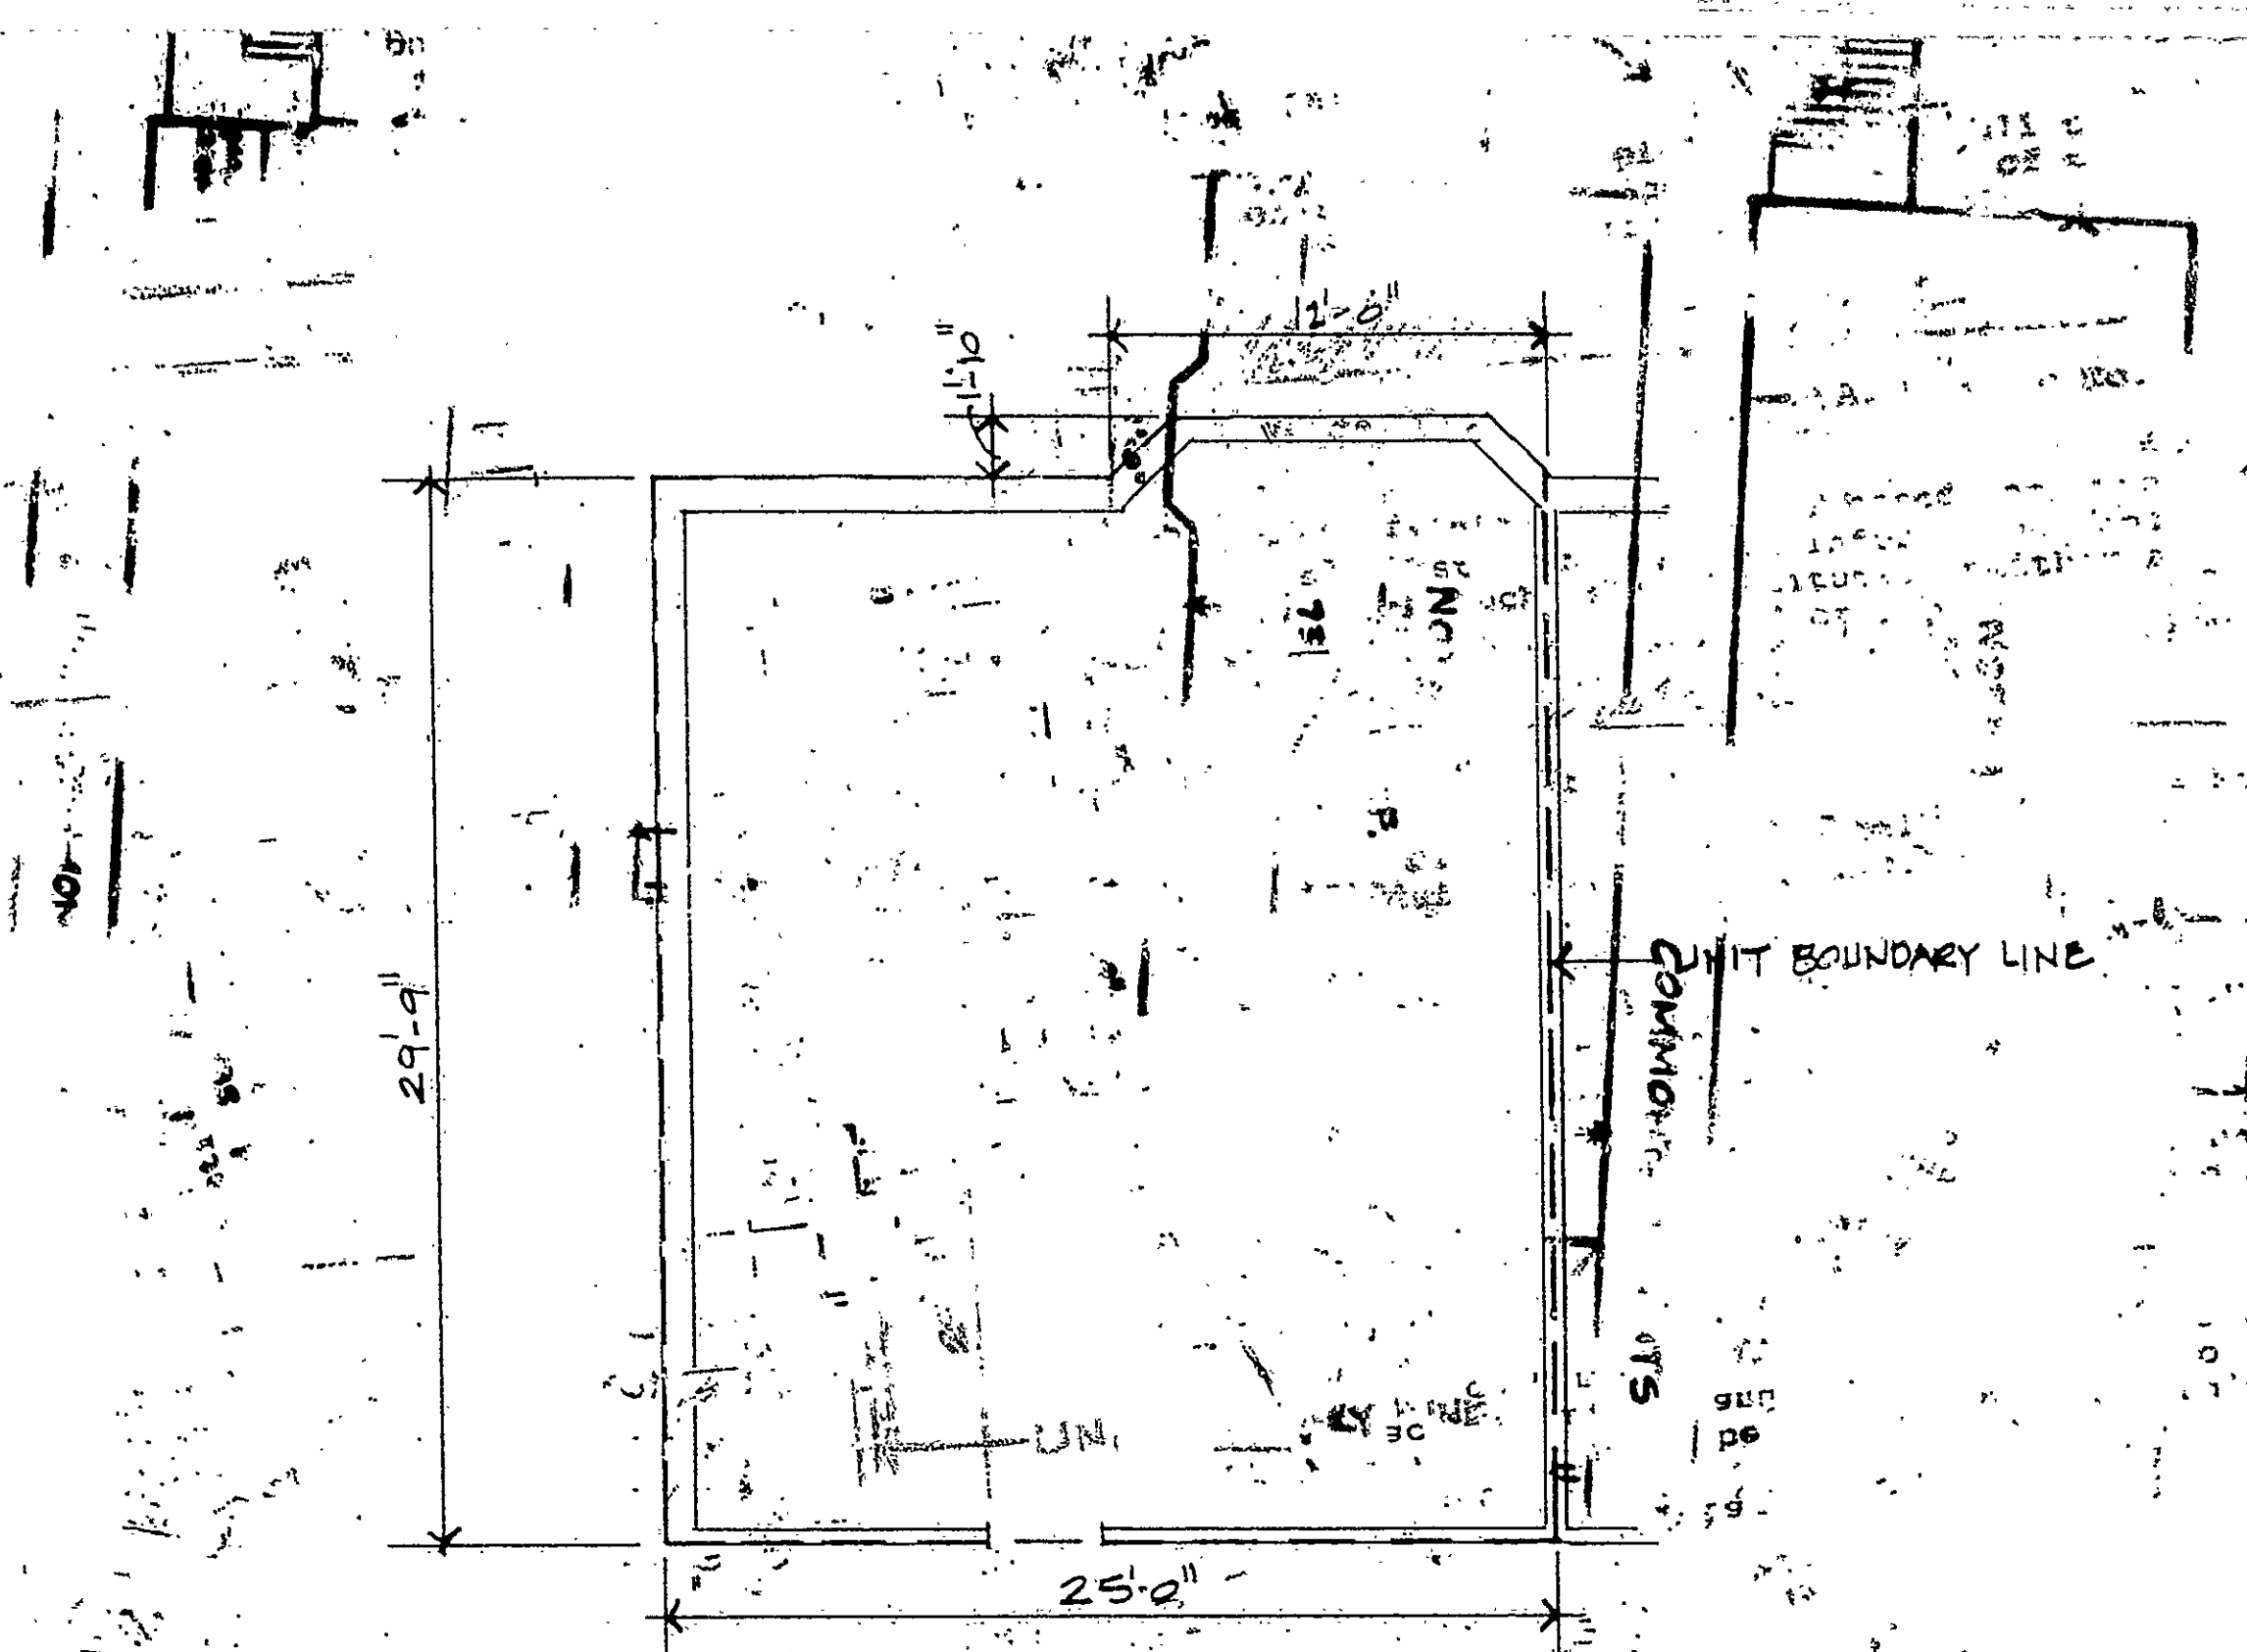

FLOOR PLAN - UNIT 43
SQUARE FEET - 747
FLOOR ELEVATION - 97.24 FEET
CEILING ELEVATION - 100.53 FEET
ELEVATION BASED ON M.D.C. DATUM

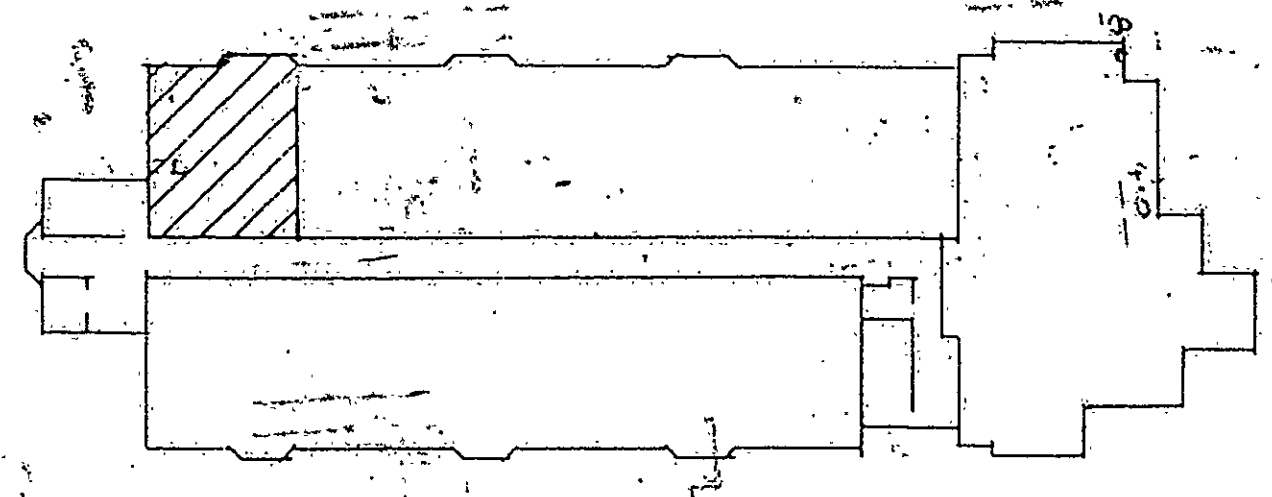


KEY PLAN - 4TH FLOOR

Certification:
I certify that these plans contain all the information required by Section 47-228 of the Connecticut General Statutes relating to plans.

James E. Vance, Jr. 2934
James E. Vance, Jr. R.A. License No.

The word 'certify' is an expression of professional opinion which is based on the architect's best knowledge, information and belief, and as such it constitutes neither a guarantee of warranty, expressed or implied.

Exhibit A-4
Declaration of Woodland Medical Center by Woodland Street Associates, Inc., Hartford, Connecticut.

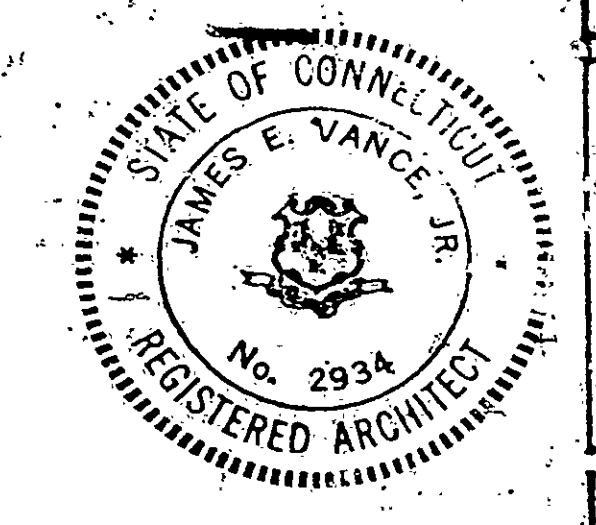

UNIT 43
WOODLAND MEDICAL CENTER
DATE: 5-11-88
SCALE: 1/8" = 1'-0"

Floor Plan # 90

