


EAST FILE CORP IRVINE CA		EPH 34
90		

90-40

RECEIVED BY
[Signature]
 JUN 9 11:27 AM '88
 TOWN & CITY CLERK
 HARTFORD
 VOL. _____ PAGE _____

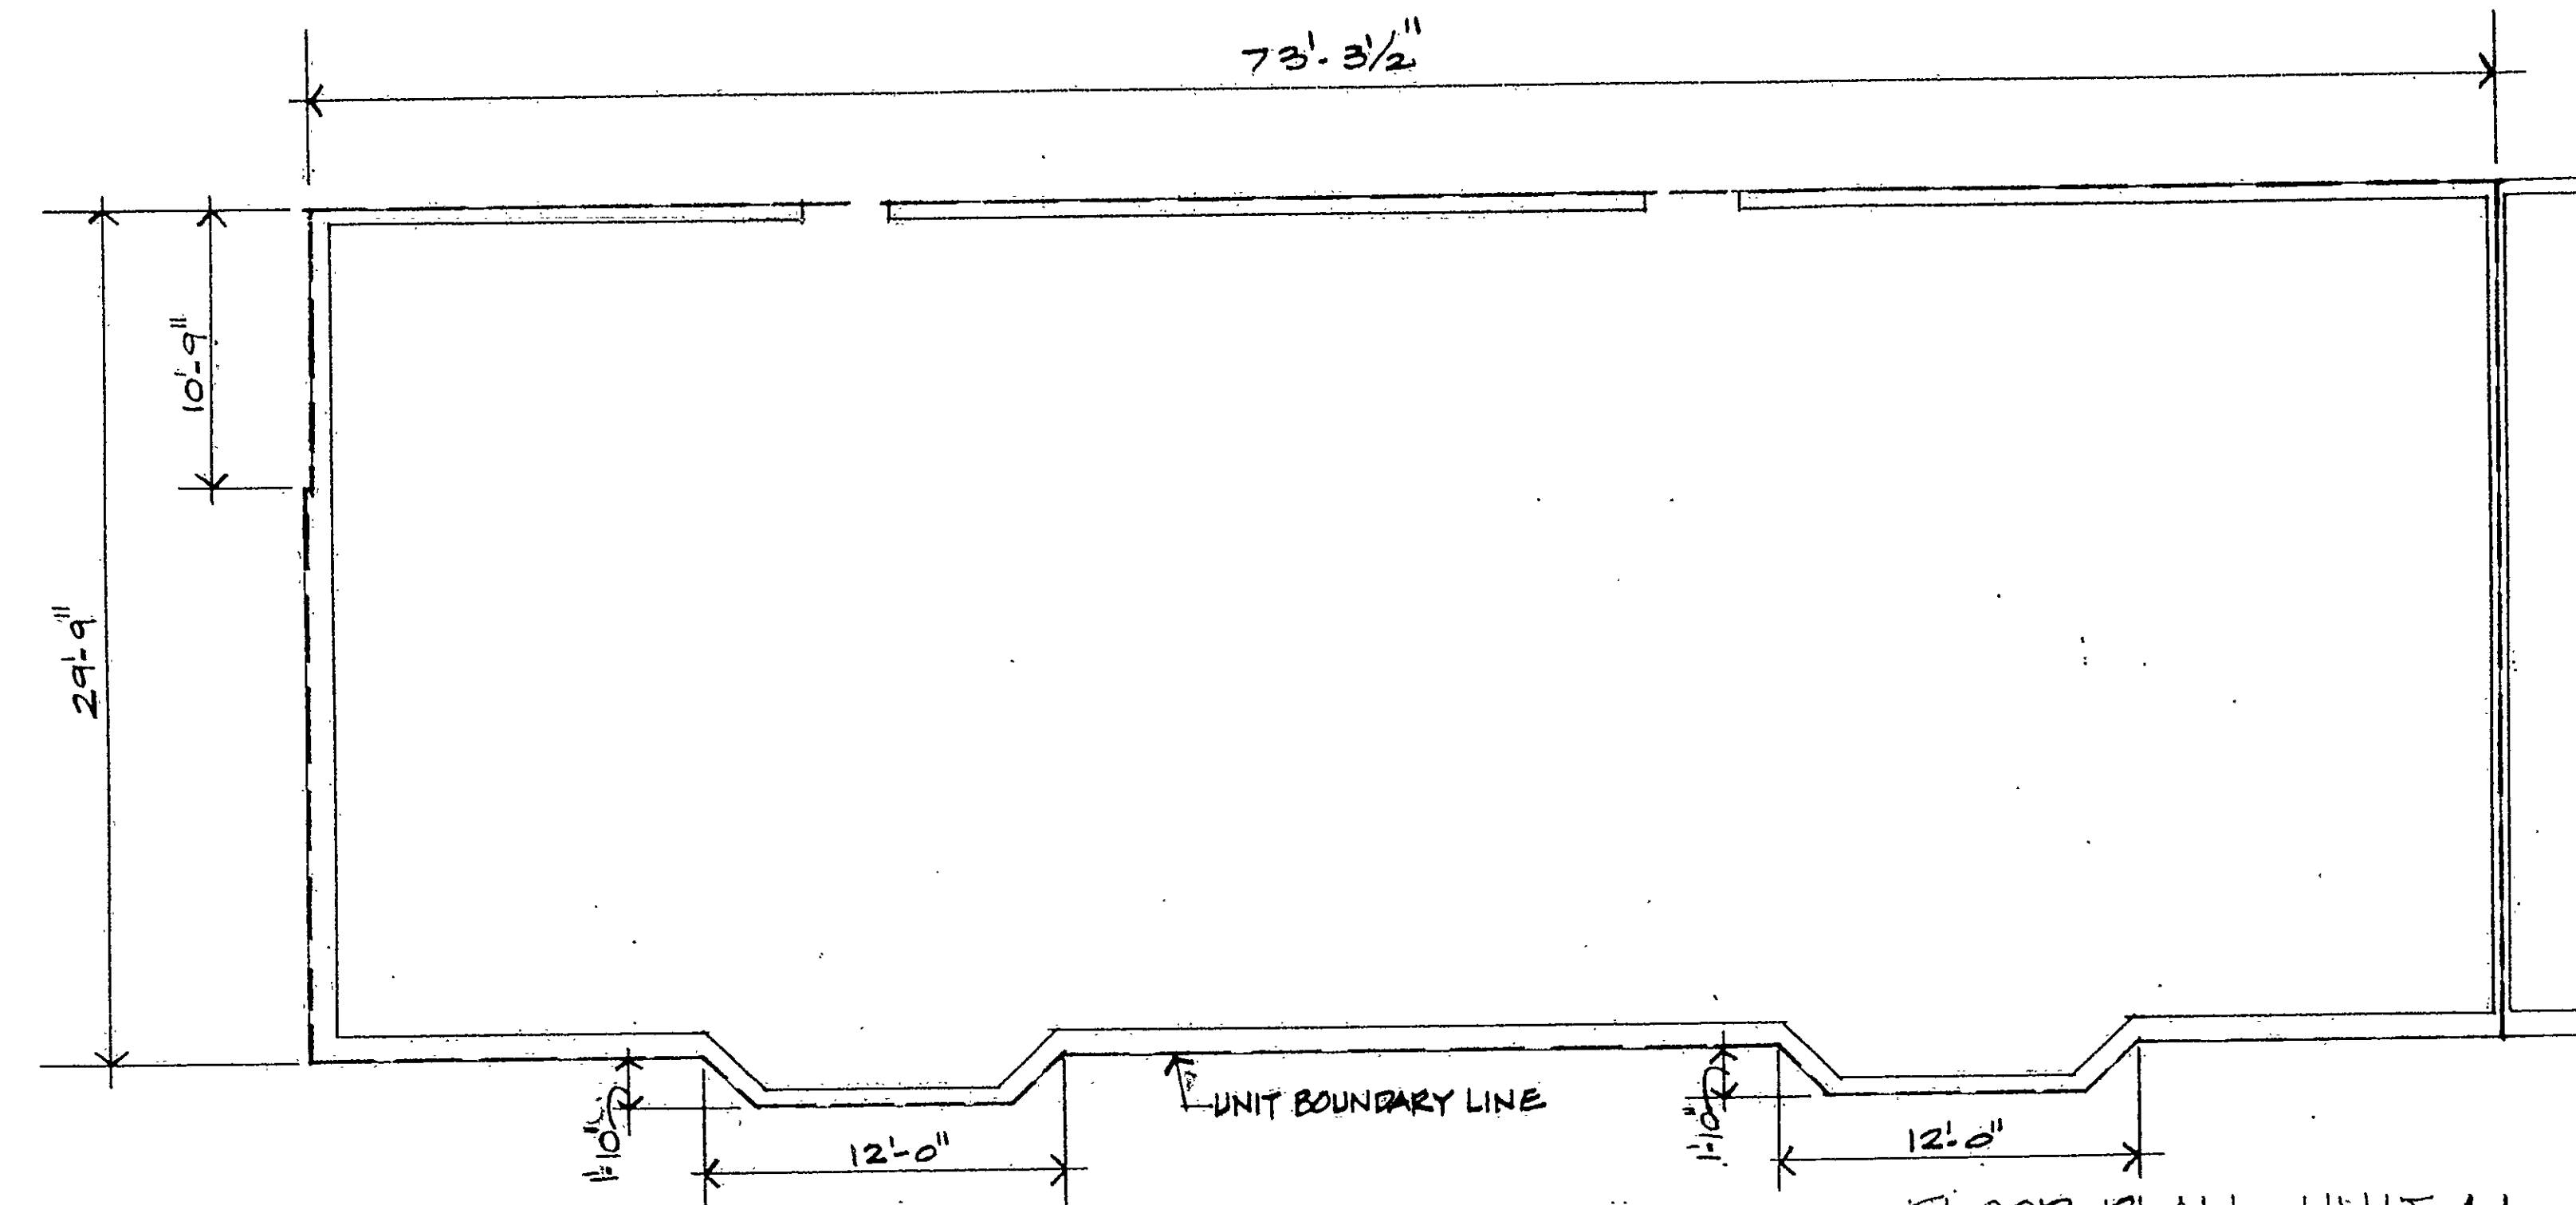

FLOOR PLAN - UNIT 41
 SQUARE FEET - 2195.59
 FLOOR ELEVATION - 91.24
 CEILING ELEVATION - 100.53
 ELEVATION BASED ON M.D.C. DATUM


Certification:
 "I certify that these plans contain all the information required by Section 47-228 of the Connecticut General Statutes relating to plans."

[Signature] 2934
 James E. Vance, Jr. R.A. License No.



The word 'certify' is an expression of professional opinion which is based on the architect's best knowledge, information and belief, and as such it constitutes neither a guarantee or warranty, expressed or implied.

Exhibit A-4

Declaration of Woodland Medical Center by Woodland Street Associates, Inc., Hartford, Connecticut.

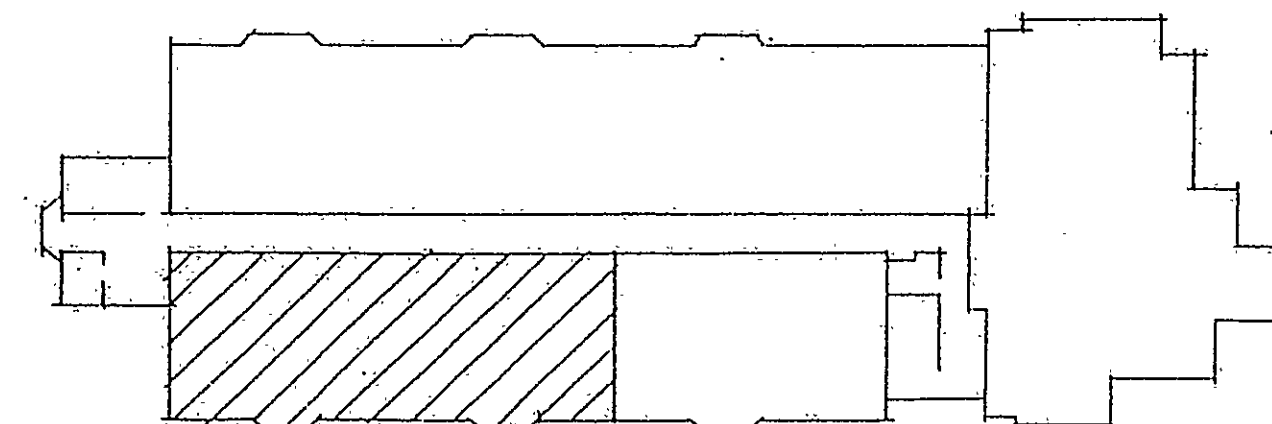

KEY PLAN - 4TH FLOOR

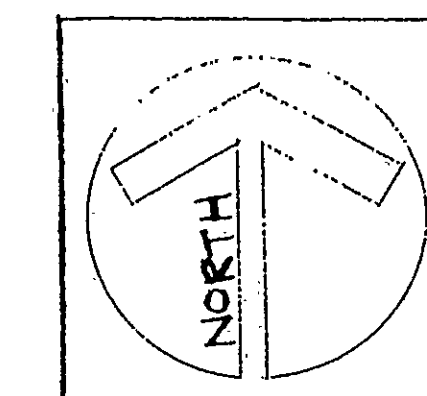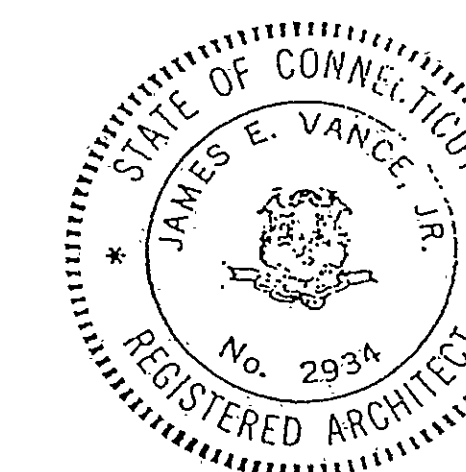

DATE: 5-24-88
 SCALE: 1/8" = 1'-0"

UNIT 41
 WOODLAND MEDICAL CENTER

James E. Vance and Associates
 Architects
 55 Gilbert Street
 Hartford, Connecticut

A-13

Condo Plan #90

