
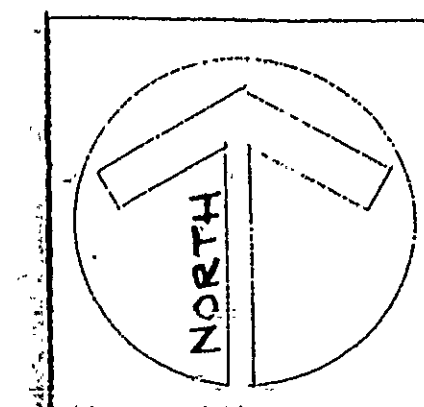


EASI FILE CORP. IRVINE, CA EPH 34

90

90-41

RECEIVED BY
[Signature]
 JUN 9 11 27 AM '88
 TOWN & CITY CLERK
 HARTFORD
 VOL. _____ PAGE _____

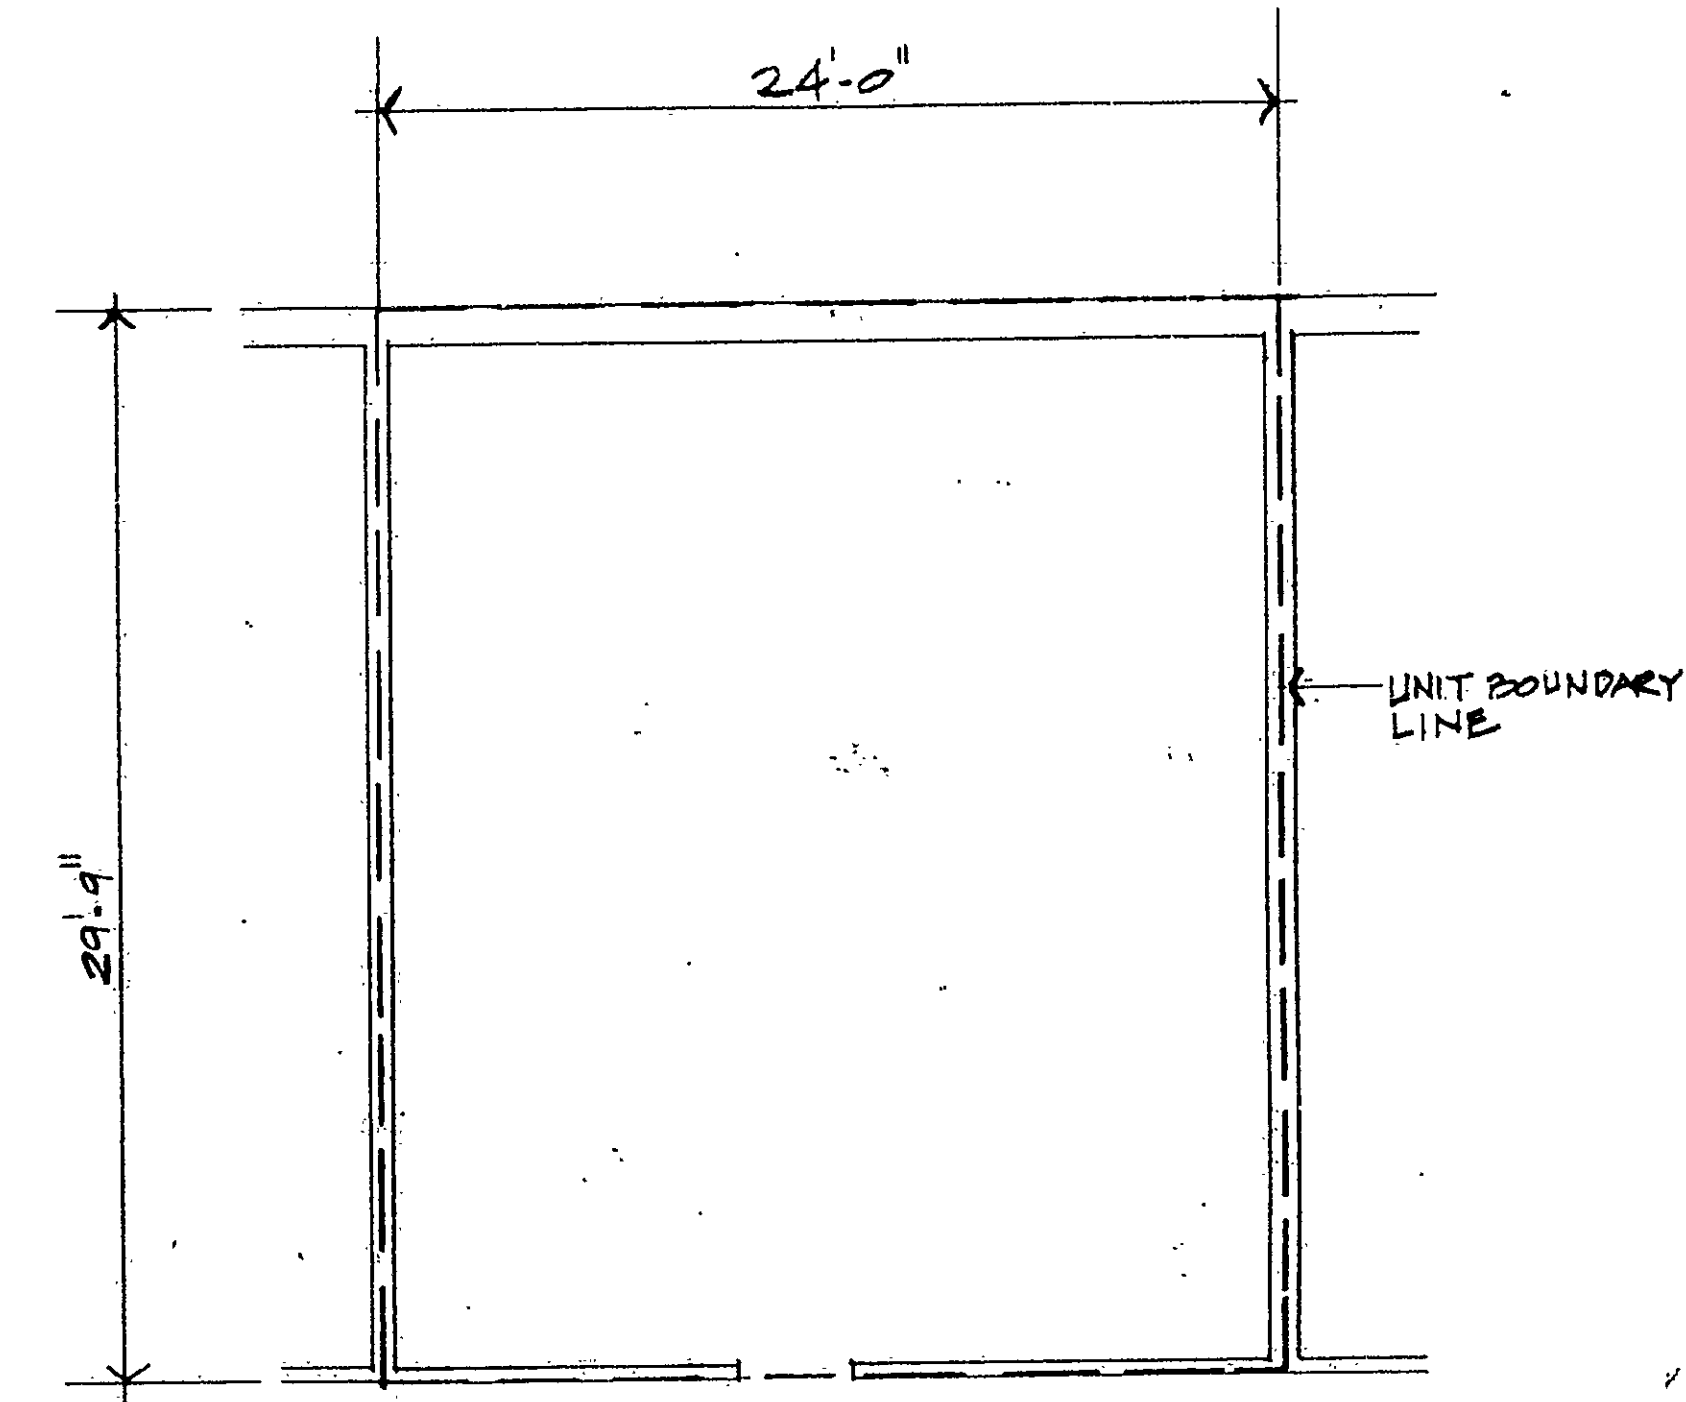


DATE: 5-24-88
 SCALE: 1/8" = 1'-0"

UNIT 14
 WOODLAND MEDICAL CENTER

James E. Vance and Associates Architects
 55 Gillian Street
 Hartford, Connecticut

A-14

Condo Plan # 90

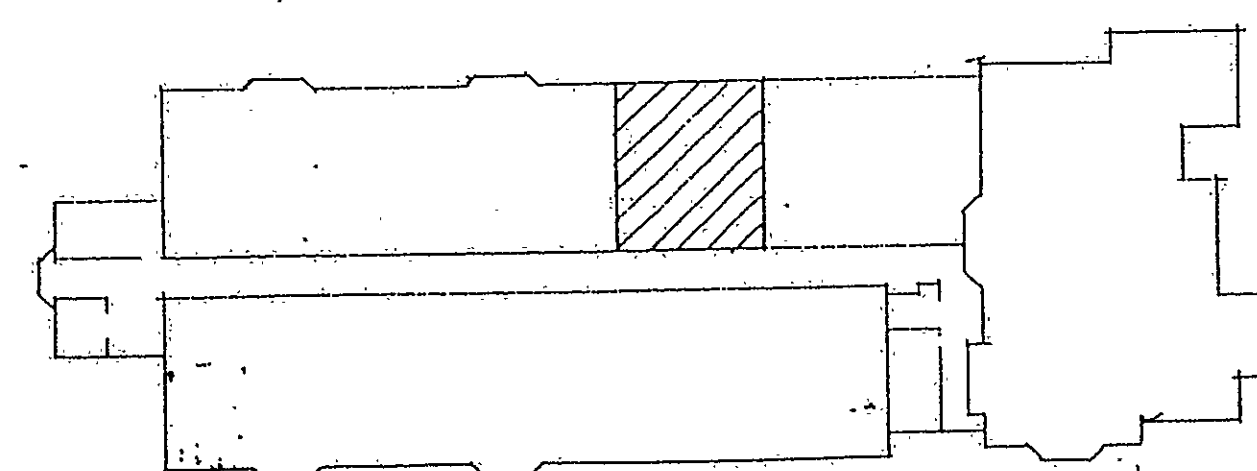

KEY PLAN - 1ST FLOOR

Certification:
 "I certify that these plans contain all the information required by Section 47-228 of the Connecticut General Statutes relating to plans."

[Signature] 2934
 James E. Vance, Jr. R.A. License No.

The word 'certify' is an expression of professional opinion which is based on the architect's best knowledge, information and belief, and as such it constitutes neither a guarantee or warranty, expressed or implied.

Exhibit A-4

Declaration of Woodland Medical Center by Woodland Street Associates, Inc., Hartford, Connecticut.

FLOOR PLAN - UNIT 14

SQUARE FEET - 714
 FLOOR ELEVATION - 55.26
 CEILING ELEVATION - 60.84
 ELEVATION BASED ON M.D.C. DATUM

