


RECEIVED BY
JUN 9 11 27 AM '88
TOWN OF HARTFORD
VOL. PAGE

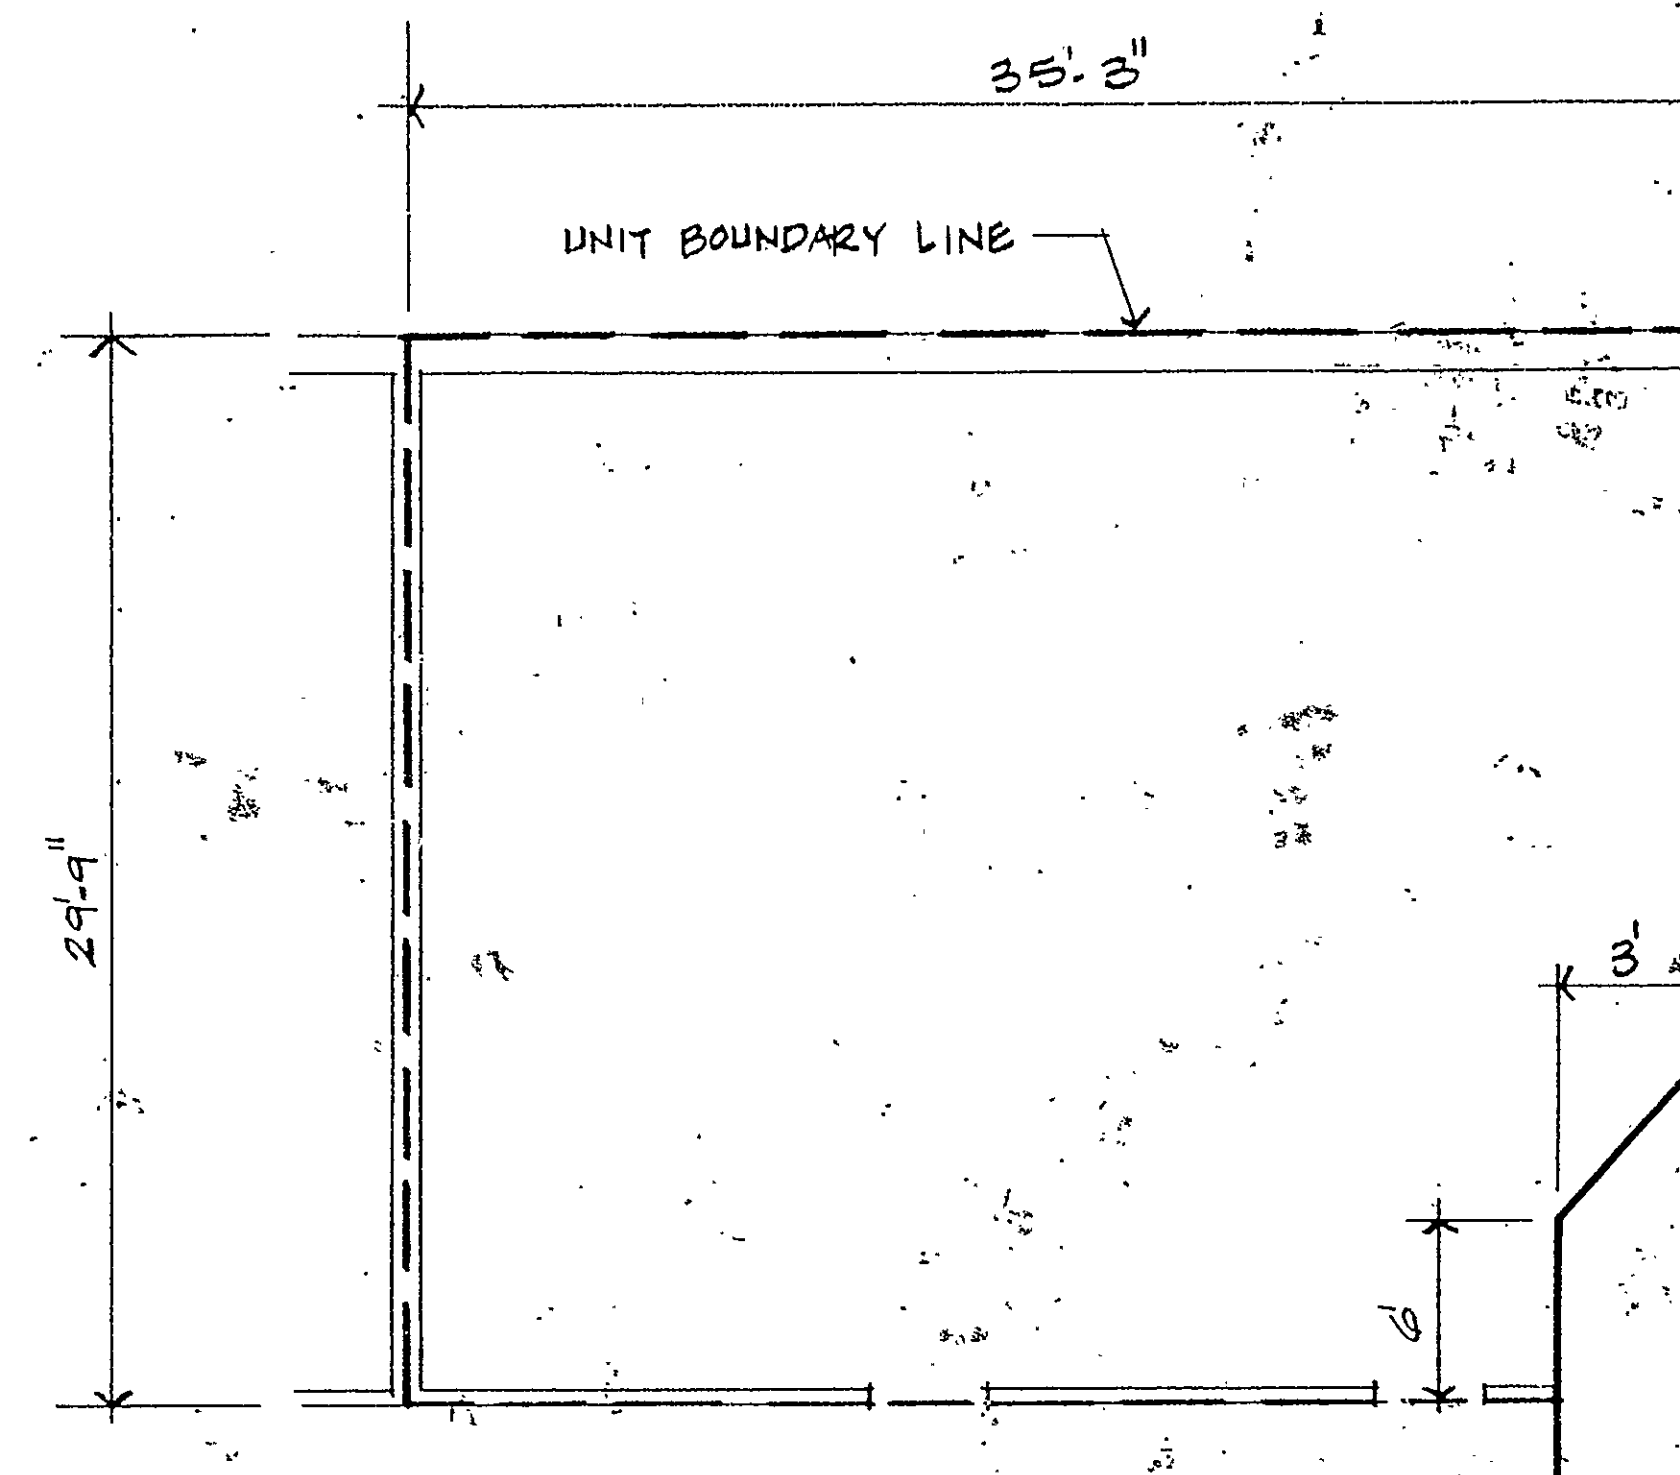

FLOOR PLAN - UNIT 15

SQUARE FEET - 1012
FLOOR ELEVATION - 55.26
CEILING ELEVATION - 68.84
ELEVATION BASED ON M.D.C. DATUM

Certification:



"I certify that these plans contain all the information required by Section 47-228 of the Connecticut General Statutes relating to plans."

James E. Vance, Jr. 2934
James E. Vance, Jr. R.A. License No.

The word "certify" is an expression of professional opinion which is based on the architect's best knowledge, information and belief, and as such it constitutes neither a guarantee or warranty, expressed or implied.

Exhibit A-4

Declaration of Woodland Medical Center by Woodland Street Associates, Inc., Hartford, Connecticut.

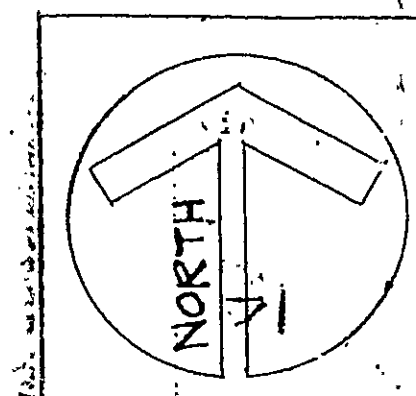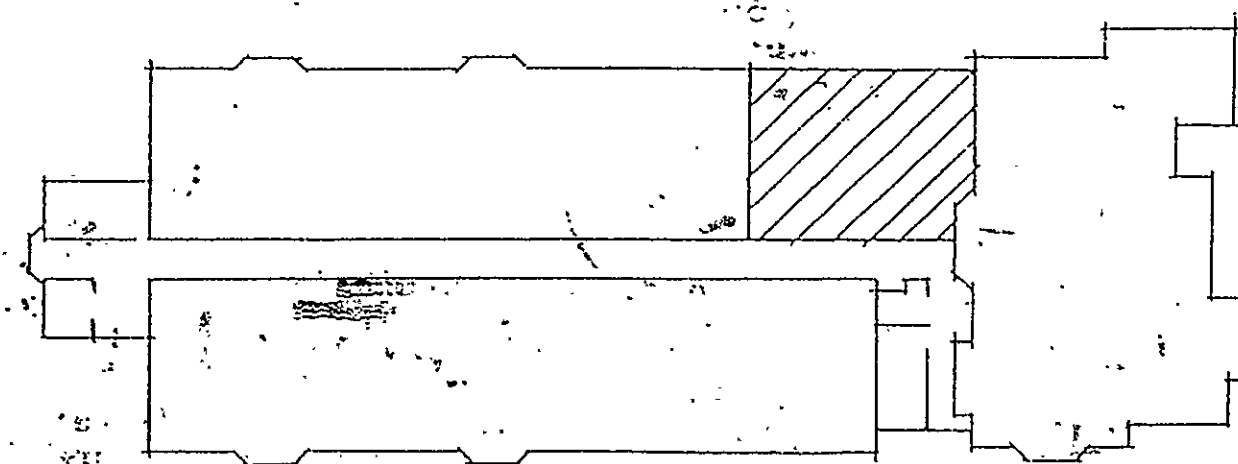


DATE: 5-24-88

SCALE: 1/8" = 1'-0"

UNIT 15
WOODLAND MEDICAL CENTER

Condo Plan # 90

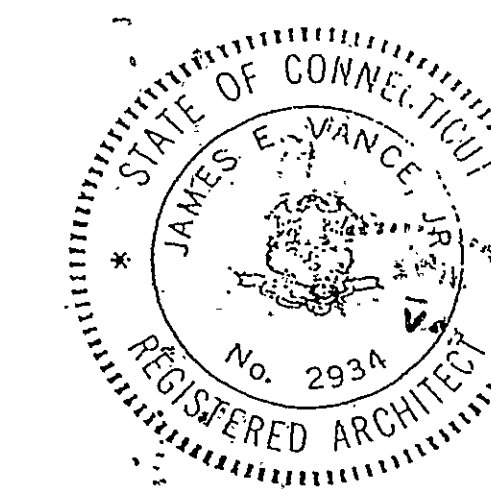

James E. Vance and Associates Architects
450 Main Street
Hartford, Connecticut

A-15

