


EASI FILE CORP. IRVINE, CA		EPH 34
90		

90-43

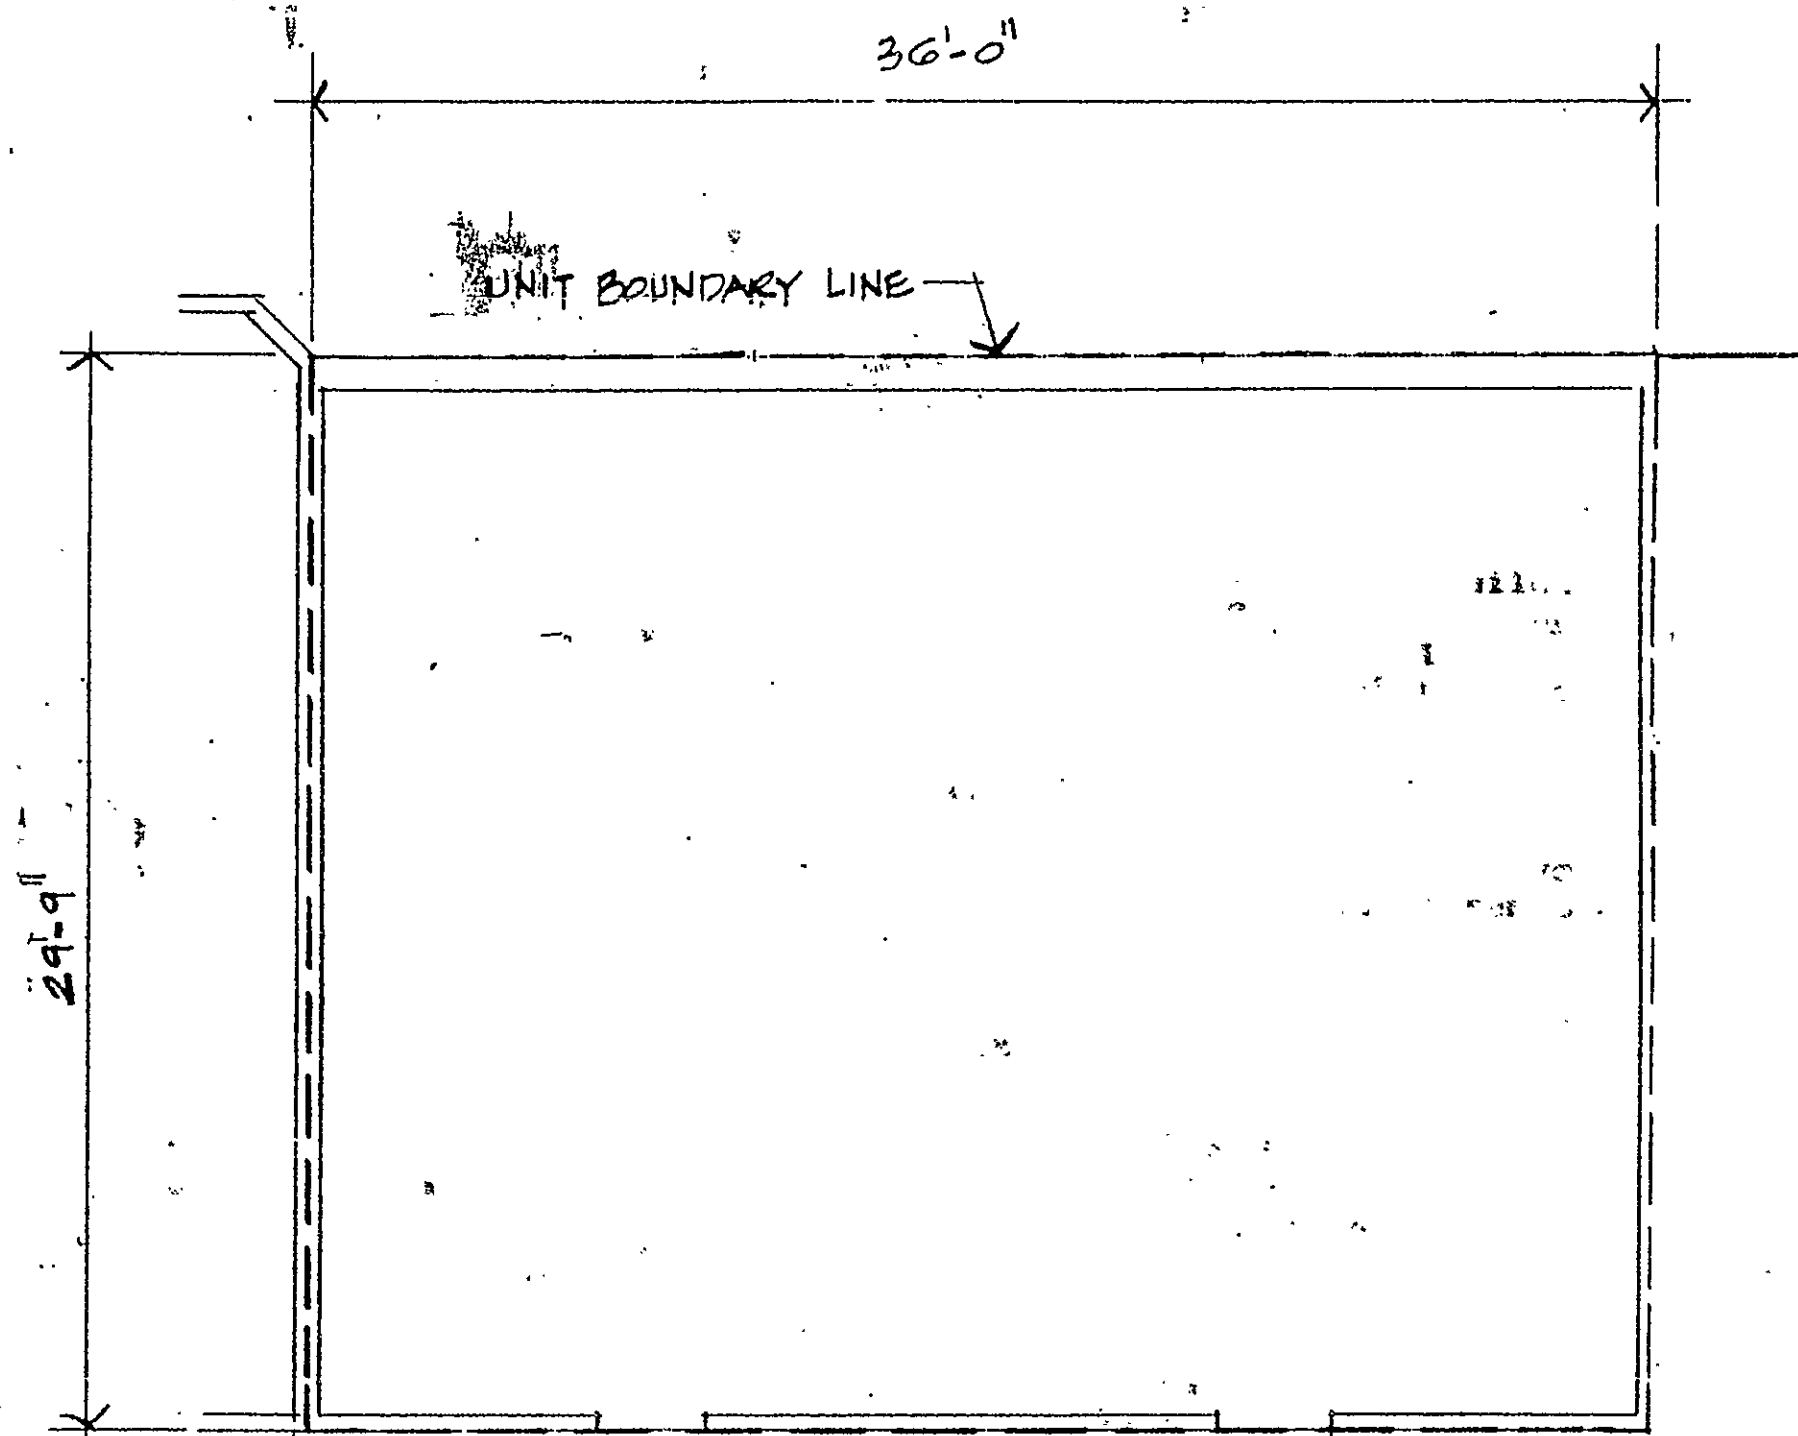

FLOOR PLAN - UNIT 24
 SQUARE FEET - 1071
 FLOOR ELEVATION - 69.92
 CEILING ELEVATION - 79.50
 ELEVATION BASED ON M.D.C. DATUM

Certification:

"I certify that these plans contain all the information required by Section 47-228 of the Connecticut General Statutes relating to plans."


James E. Vance, Jr. 2934

James E. Vance, Jr. R.A. License No.


The word 'certify' is an expression of professional opinion which is based on the architect's best knowledge, information and belief, and as such it constitutes neither a guarantee or warranty, expressed or implied.

Exhibit A-4

Declaration of Woodland Medical Center by Woodland Street Associates, Inc., Hartford, Connecticut.

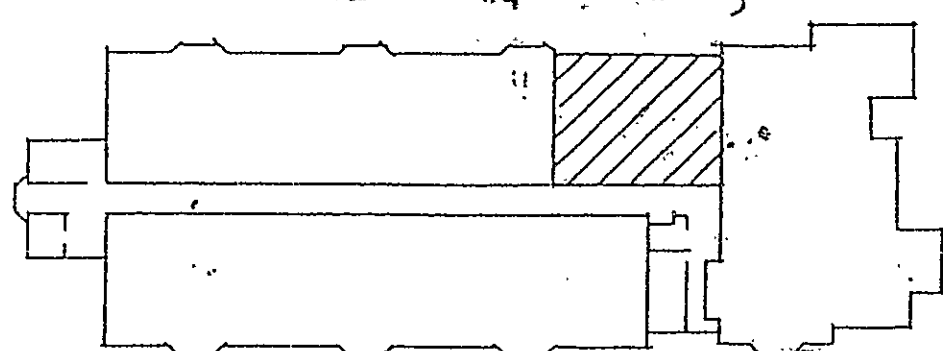

KEY PLAN - 2ND FLOOR

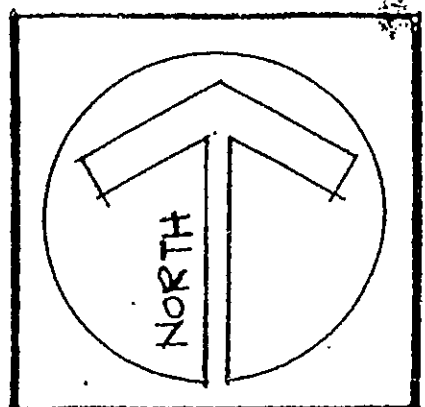

DATE: 7-15-88


SCALE: 1/8" = 1'-0"

Circle # 90

UNIT 24
 WOODLAND MEDICAL CENTER

James E. Vance and Associates Architects
 57 Gales Street
 Hartford, Connecticut

A-10

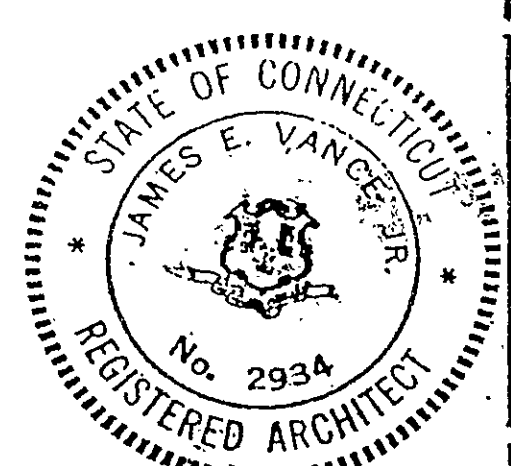

VOL. _____ PAGE _____
 TOWN OF HARTFORD
 JUL 27 11 01 AM '88
 RECORDS

