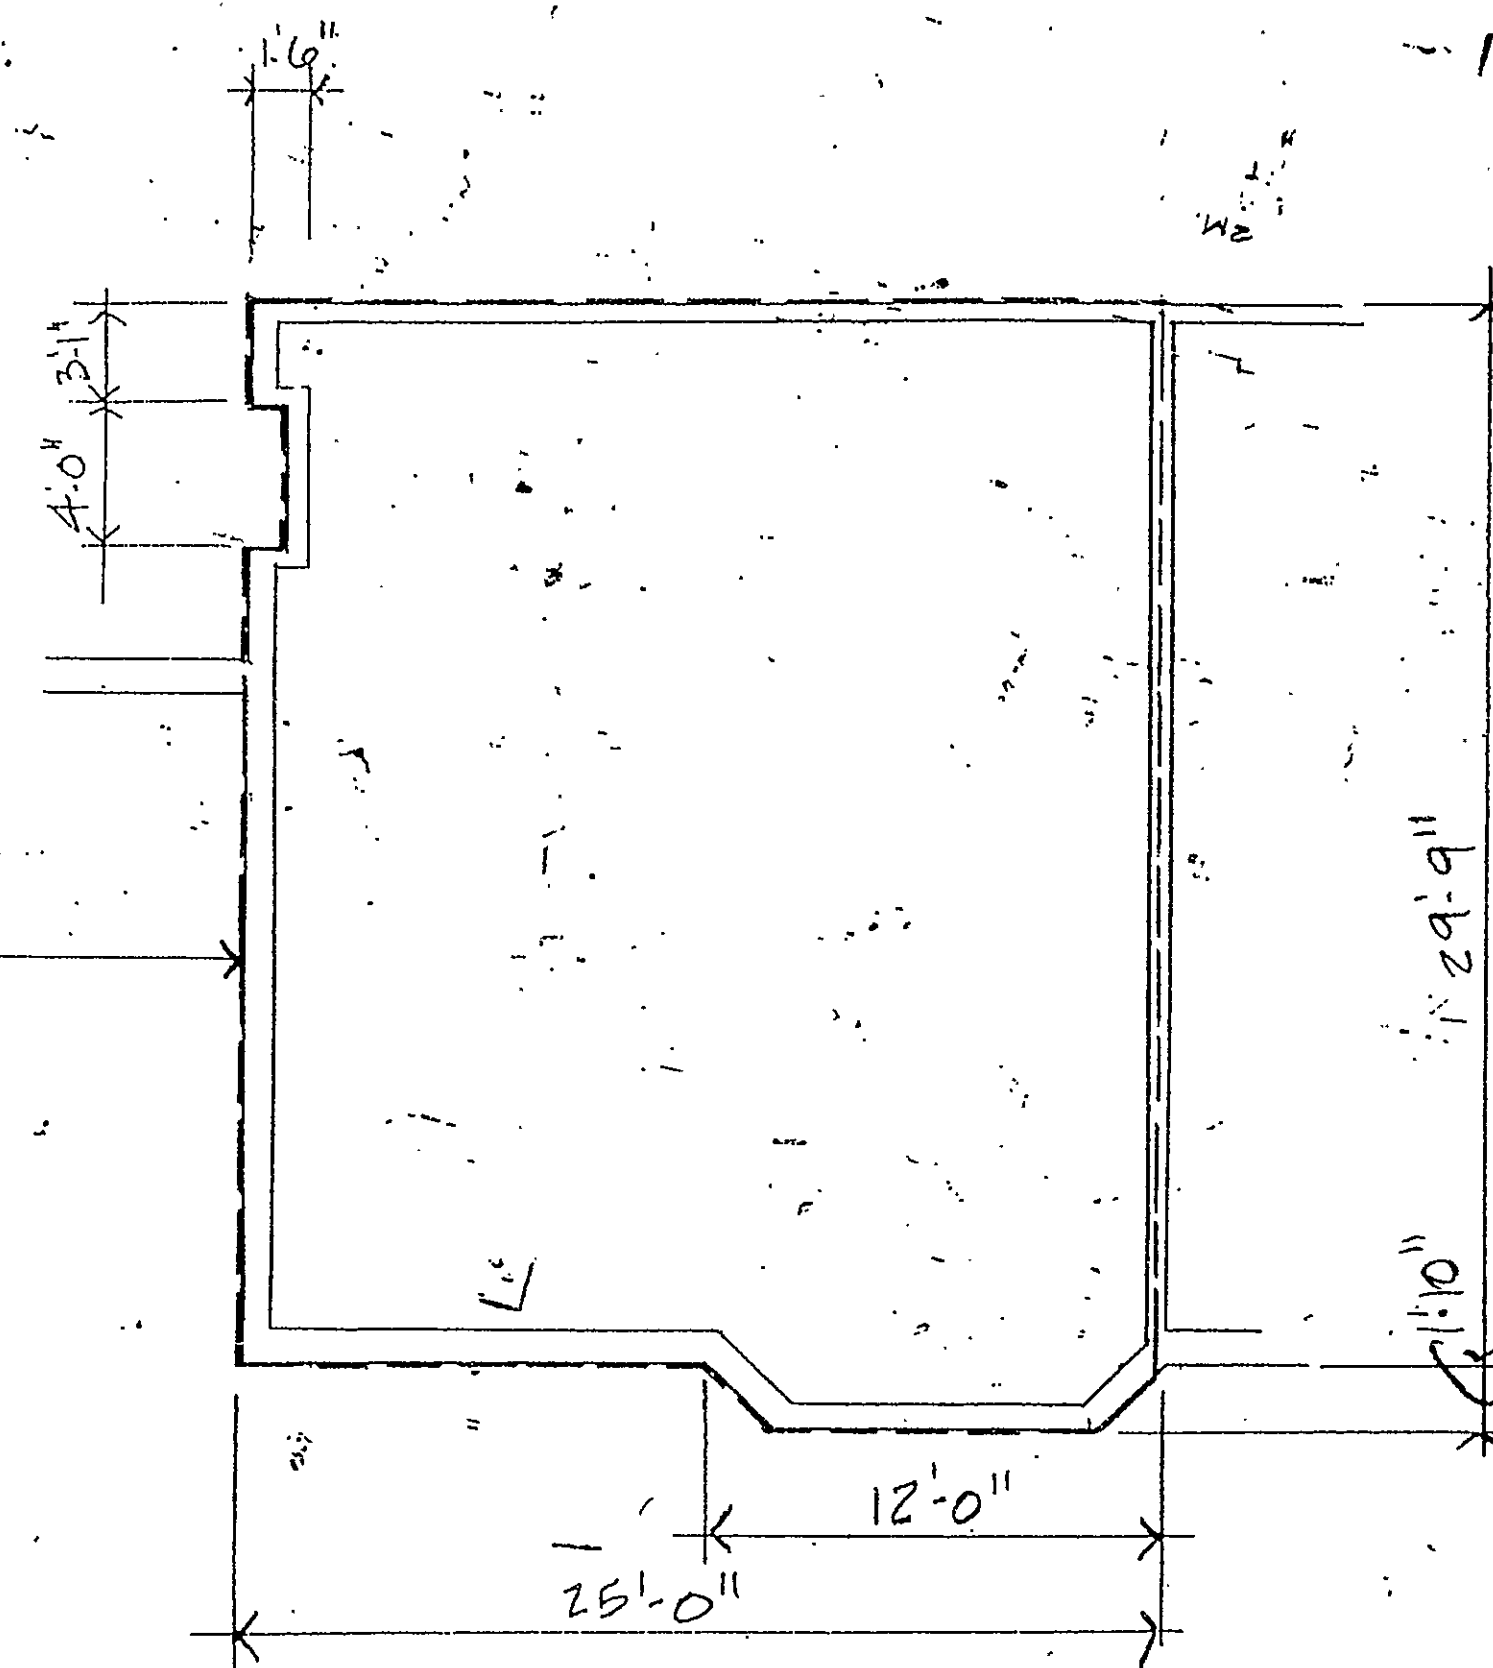


90

90-44

RECEIVED BY
AUG 23 3 37 PM '88
TOWN CLERK
HARTFORD
VOL. PAGE

UNIT BOUNDARY
LINE

FLOOR PLAN - UNIT 10

SQUARE FEET - 752.58

FLOOR ELEVATION - 55.26
CEILING ELEVATION - 68.84
ELEVATION BASED ON M.P.C. DATUM

Certification:

"I certify that these plans contain all the information required by Section 47-228 of the Connecticut General Statutes relating to plans."

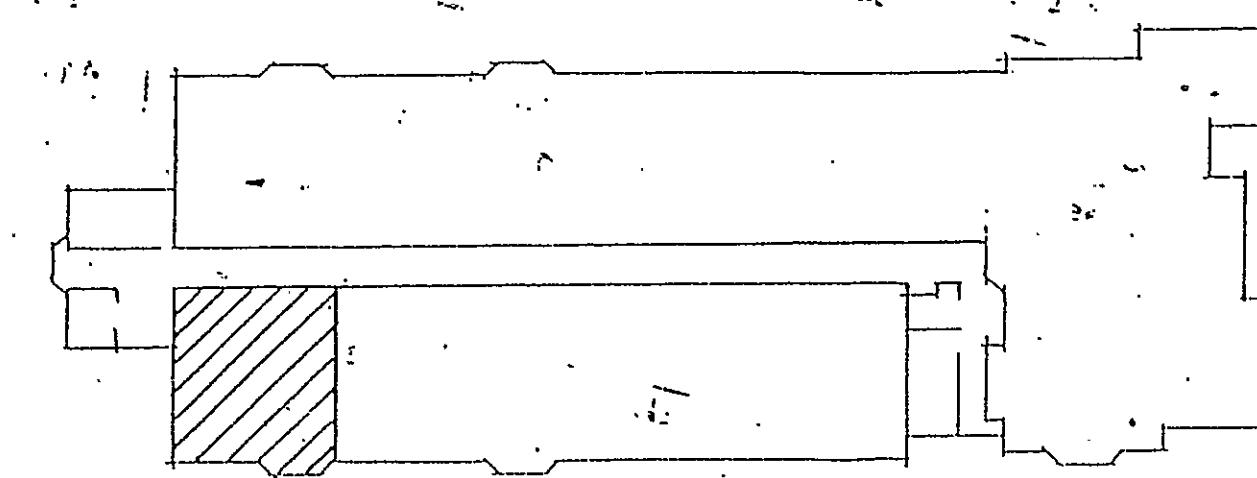
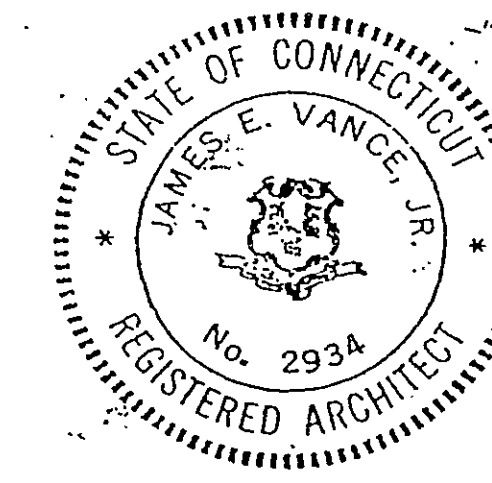
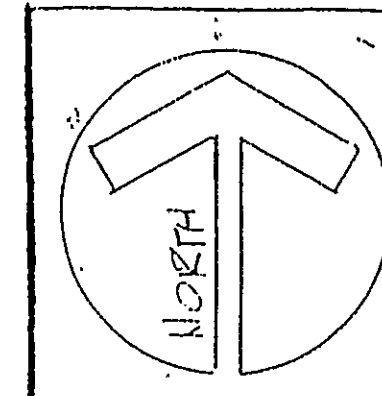
James E. Vance, Jr. 2934

James E. Vance, Jr. R.A. License No.

The word 'certify' is an expression of professional opinion which is based on the architect's best knowledge, information and belief, and as such it constitutes neither a guarantee or warranty, expressed or implied.

Exhibit A-4

Declaration of Woodland Medical Center by Woodland Street Associates, Inc., Hartford, Connecticut.

KEY PLAN - 1ST FLOOR

DATE: 8-15-88

SCALE: 1/8" = 1'-0"

UNIT 10
WOODLAND MEDICAL CENTER

James
and
Associates
Architects
55 Gilder Street
Hartford, Connecticut

A-17

