

SEP 9 2 24 PM '88
TOWN OF HARTFORD
VOL. PAGE

Certification:

"I certify that these plans contain all the information required by Section 47-228 of the Connecticut General Statutes relating to plans."


James E. Vance, Jr. 2934

James E. Vance, Jr. R.A. License No.

The word 'certify' is an expression of professional opinion which is based on the architect's best knowledge, information and belief, and as such it constitutes neither a guarantee or warranty, expressed or implied.



Exhibit A-4

Declaration of Woodland Medical Center by Woodland Street Associates, Inc., Hartford, Connecticut.

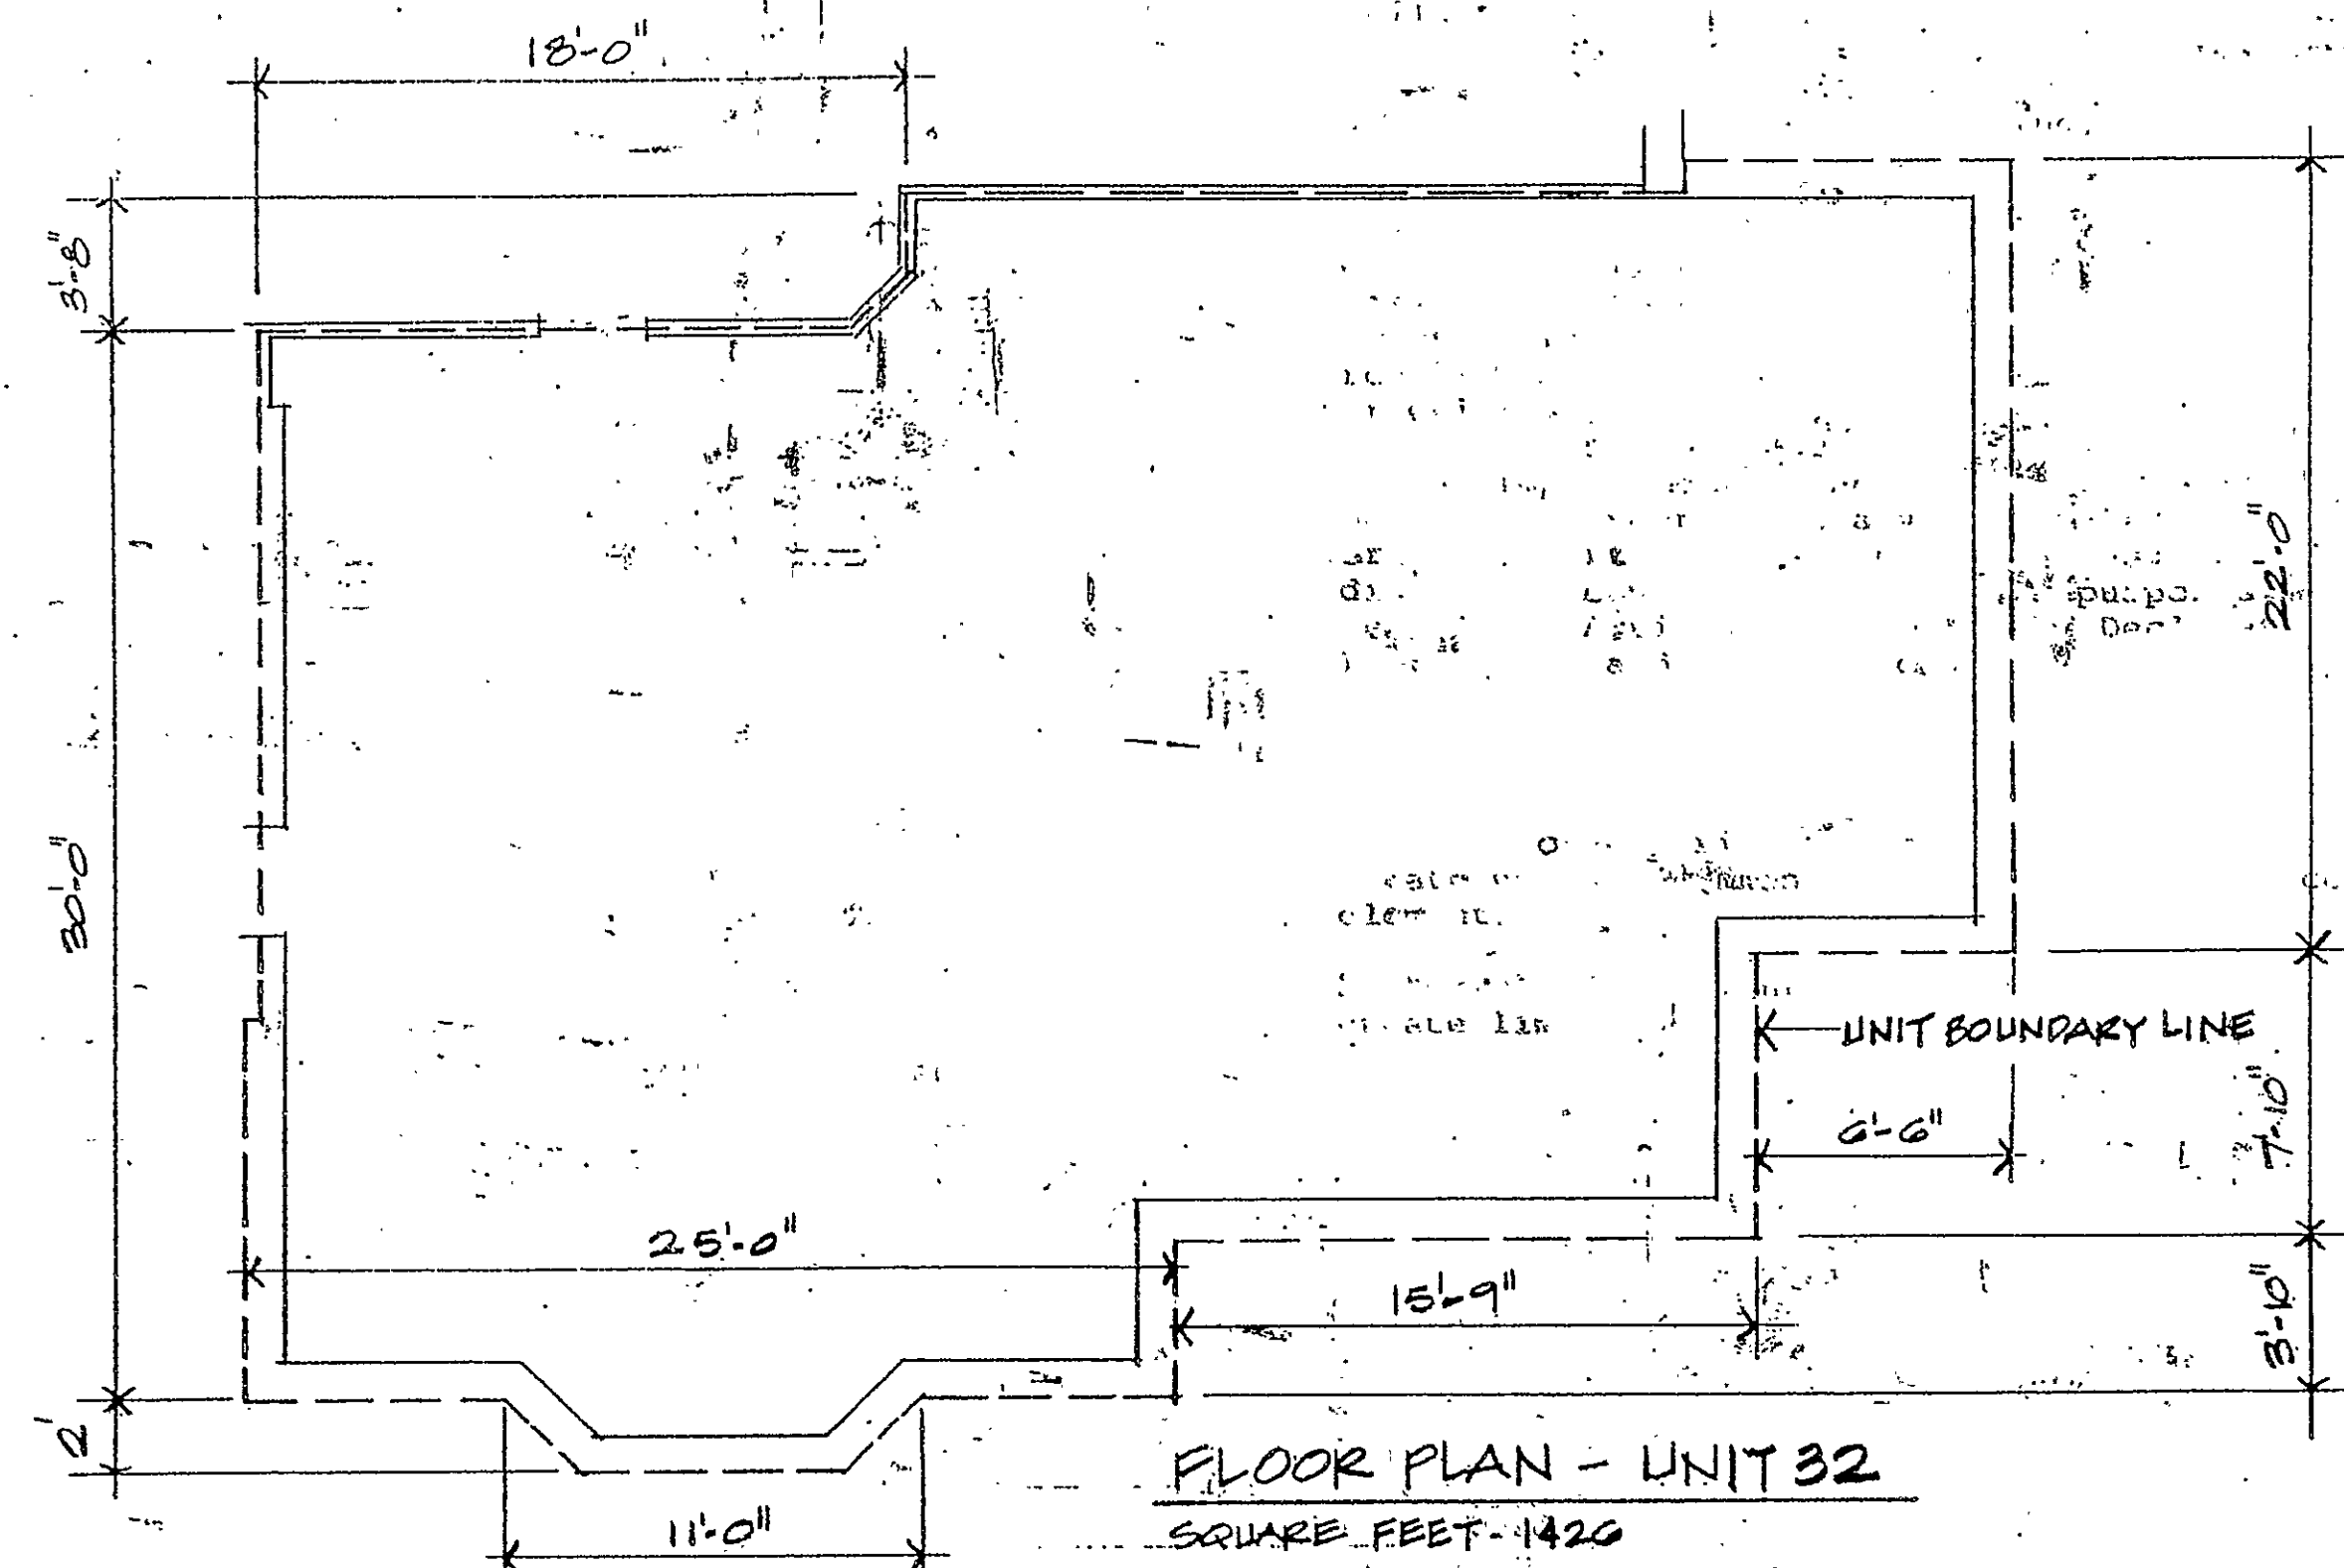


FLOOR PLAN - UNIT 32

SQUARE FEET - 1420
FLOOR ELEVATION - 99.92
CEILING ELEVATION - 79.50
ELEVATION BASED ON M.D.C. DATUM

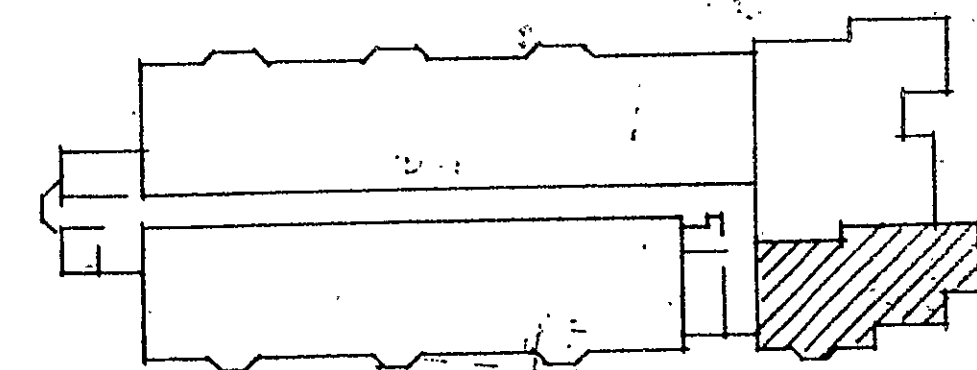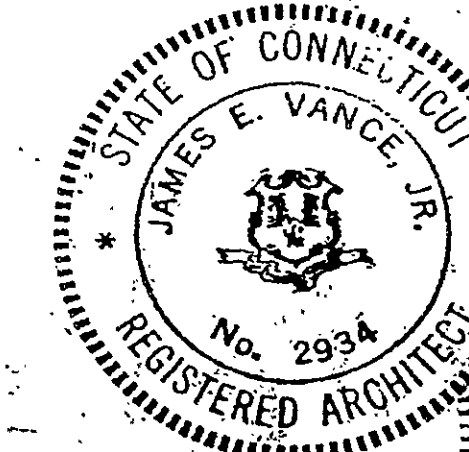

KEY PLAN - 3RD FLOOR

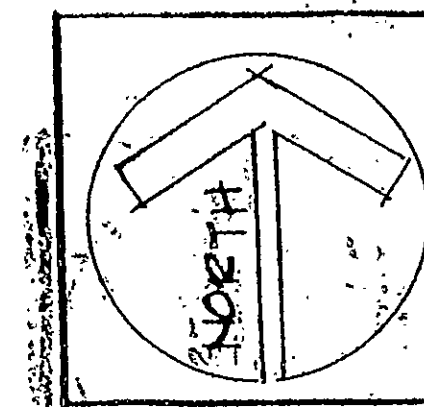

DATE: 9-6-88

SCALE: 1/4" = 1'-0"

UNIT 32
WOODLAND MEDICAL CENTER

James E. Vance and Associates Architects
55 Glen Street
Hartford, Connecticut

A-18

