

Certification:


"I certify that these plans contain all the information required by Section 47-238 of the Connecticut General Statutes relating to plans."

James E. Vance, Jr. 2934
James E. Vance, Jr. R.A. License No.


The word "certify" is an expression of professional opinion which is based on the architect's best knowledge, information and belief, and as such, it constitutes neither a guarantee or warranty, expressed or implied.

Exhibit A-4


Declaration of Woodland Medical Center by Woodland Street Associates, Inc., Hartford, Connecticut.

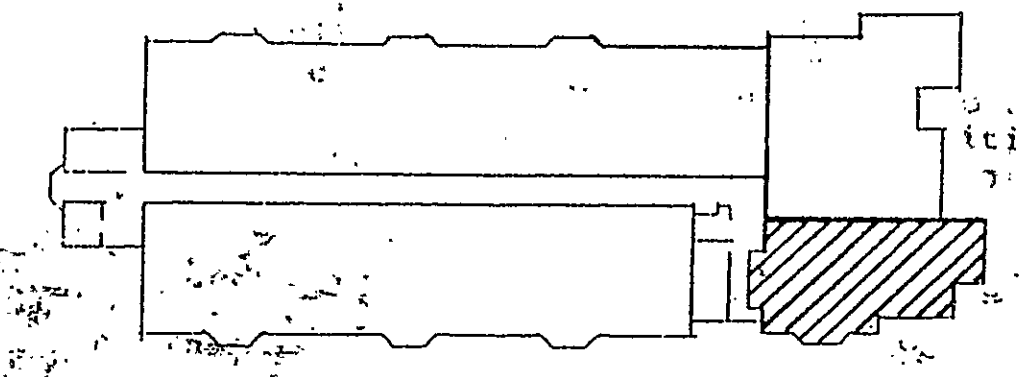


KEY PLAN - 2ND FLOOR

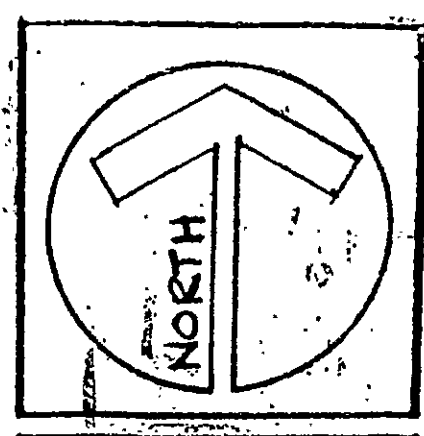

DATE: 11-3-88
SCALE: 1/4" = 1'-0"

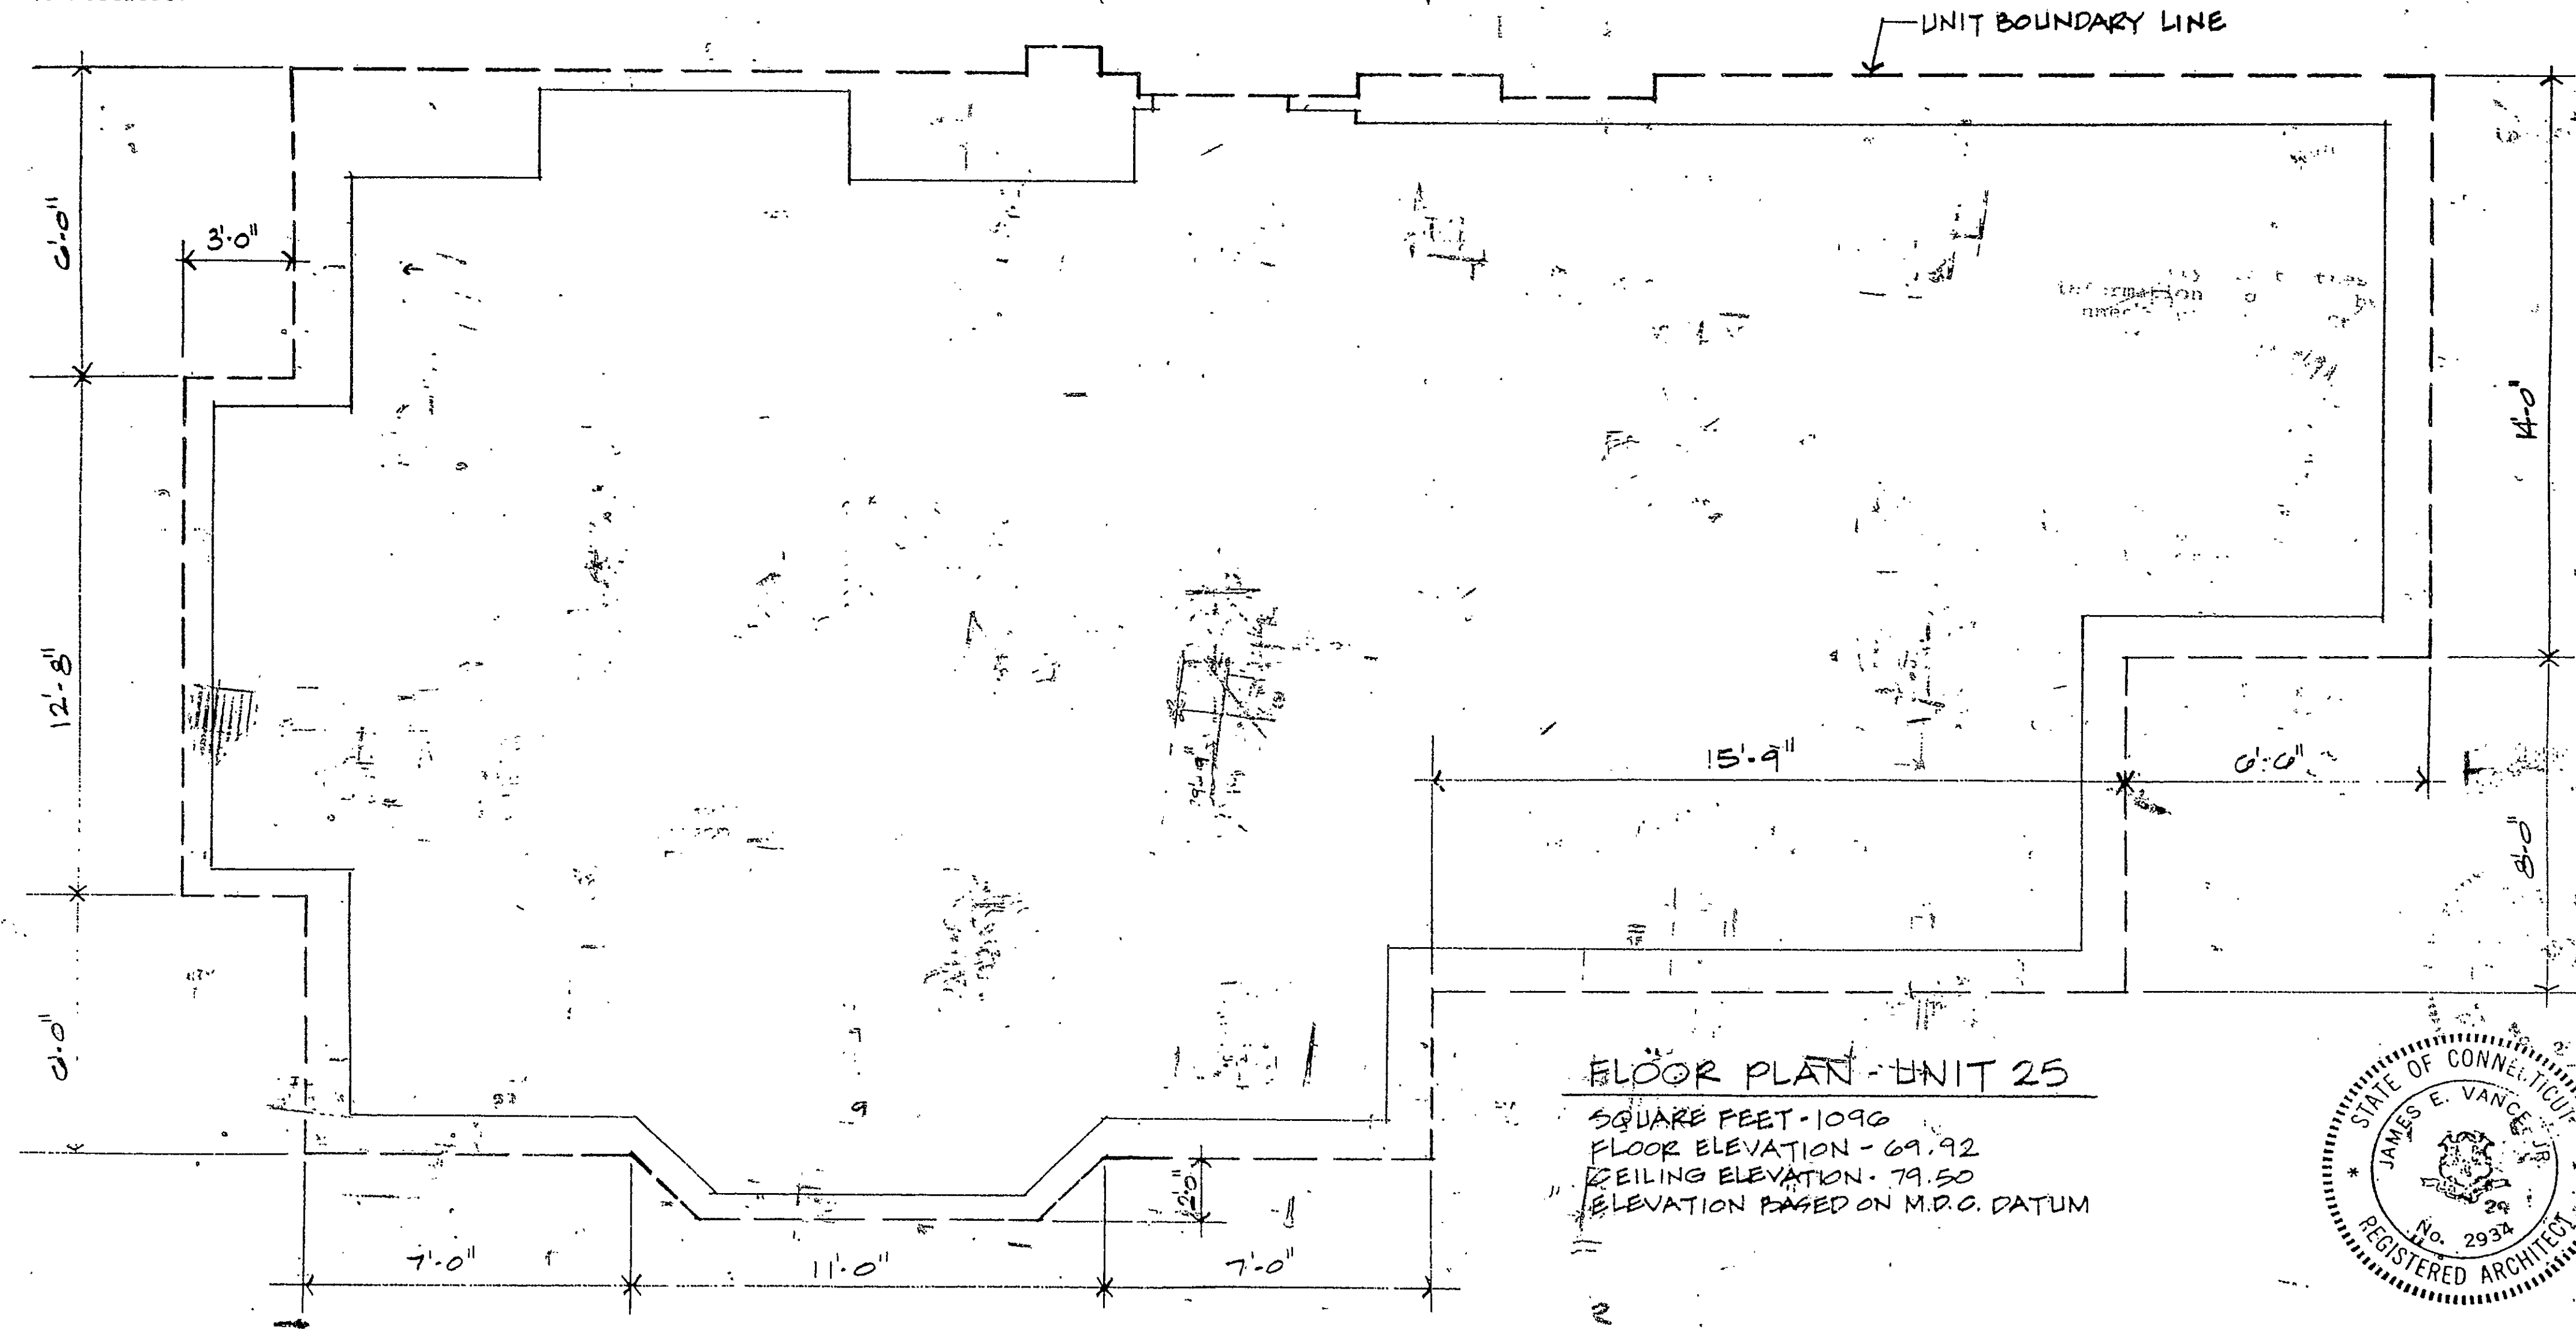

FLOOR PLAN - UNIT 25
SQUARE FEET - 1096
FLOOR ELEVATION - 69.92
CEILING ELEVATION - 79.50
ELEVATION BASED ON M.P.C. DATUM

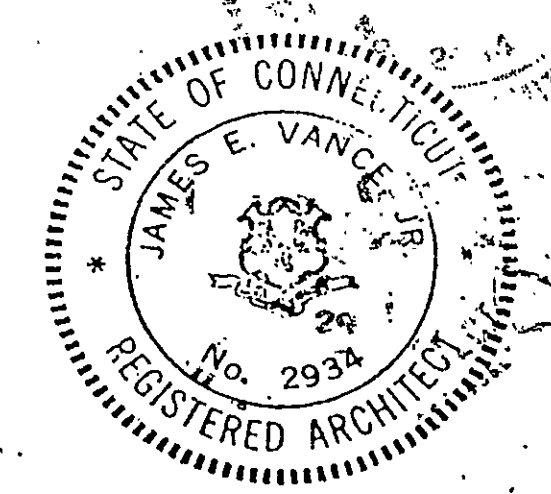

UNIT 25
WOODLAND MEDICAL CENTER

James E. Vance and Associates Architects
55 Galt Street
Hartford, Connecticut

A-20

