


EASI FILE CORP. IRVINE, CA	
EPH 34	
90	

90-48

5667
RECEIVED BY
May 7 3 27 PM '89
TOWN & CITY CLERK
HARTFORD, CT

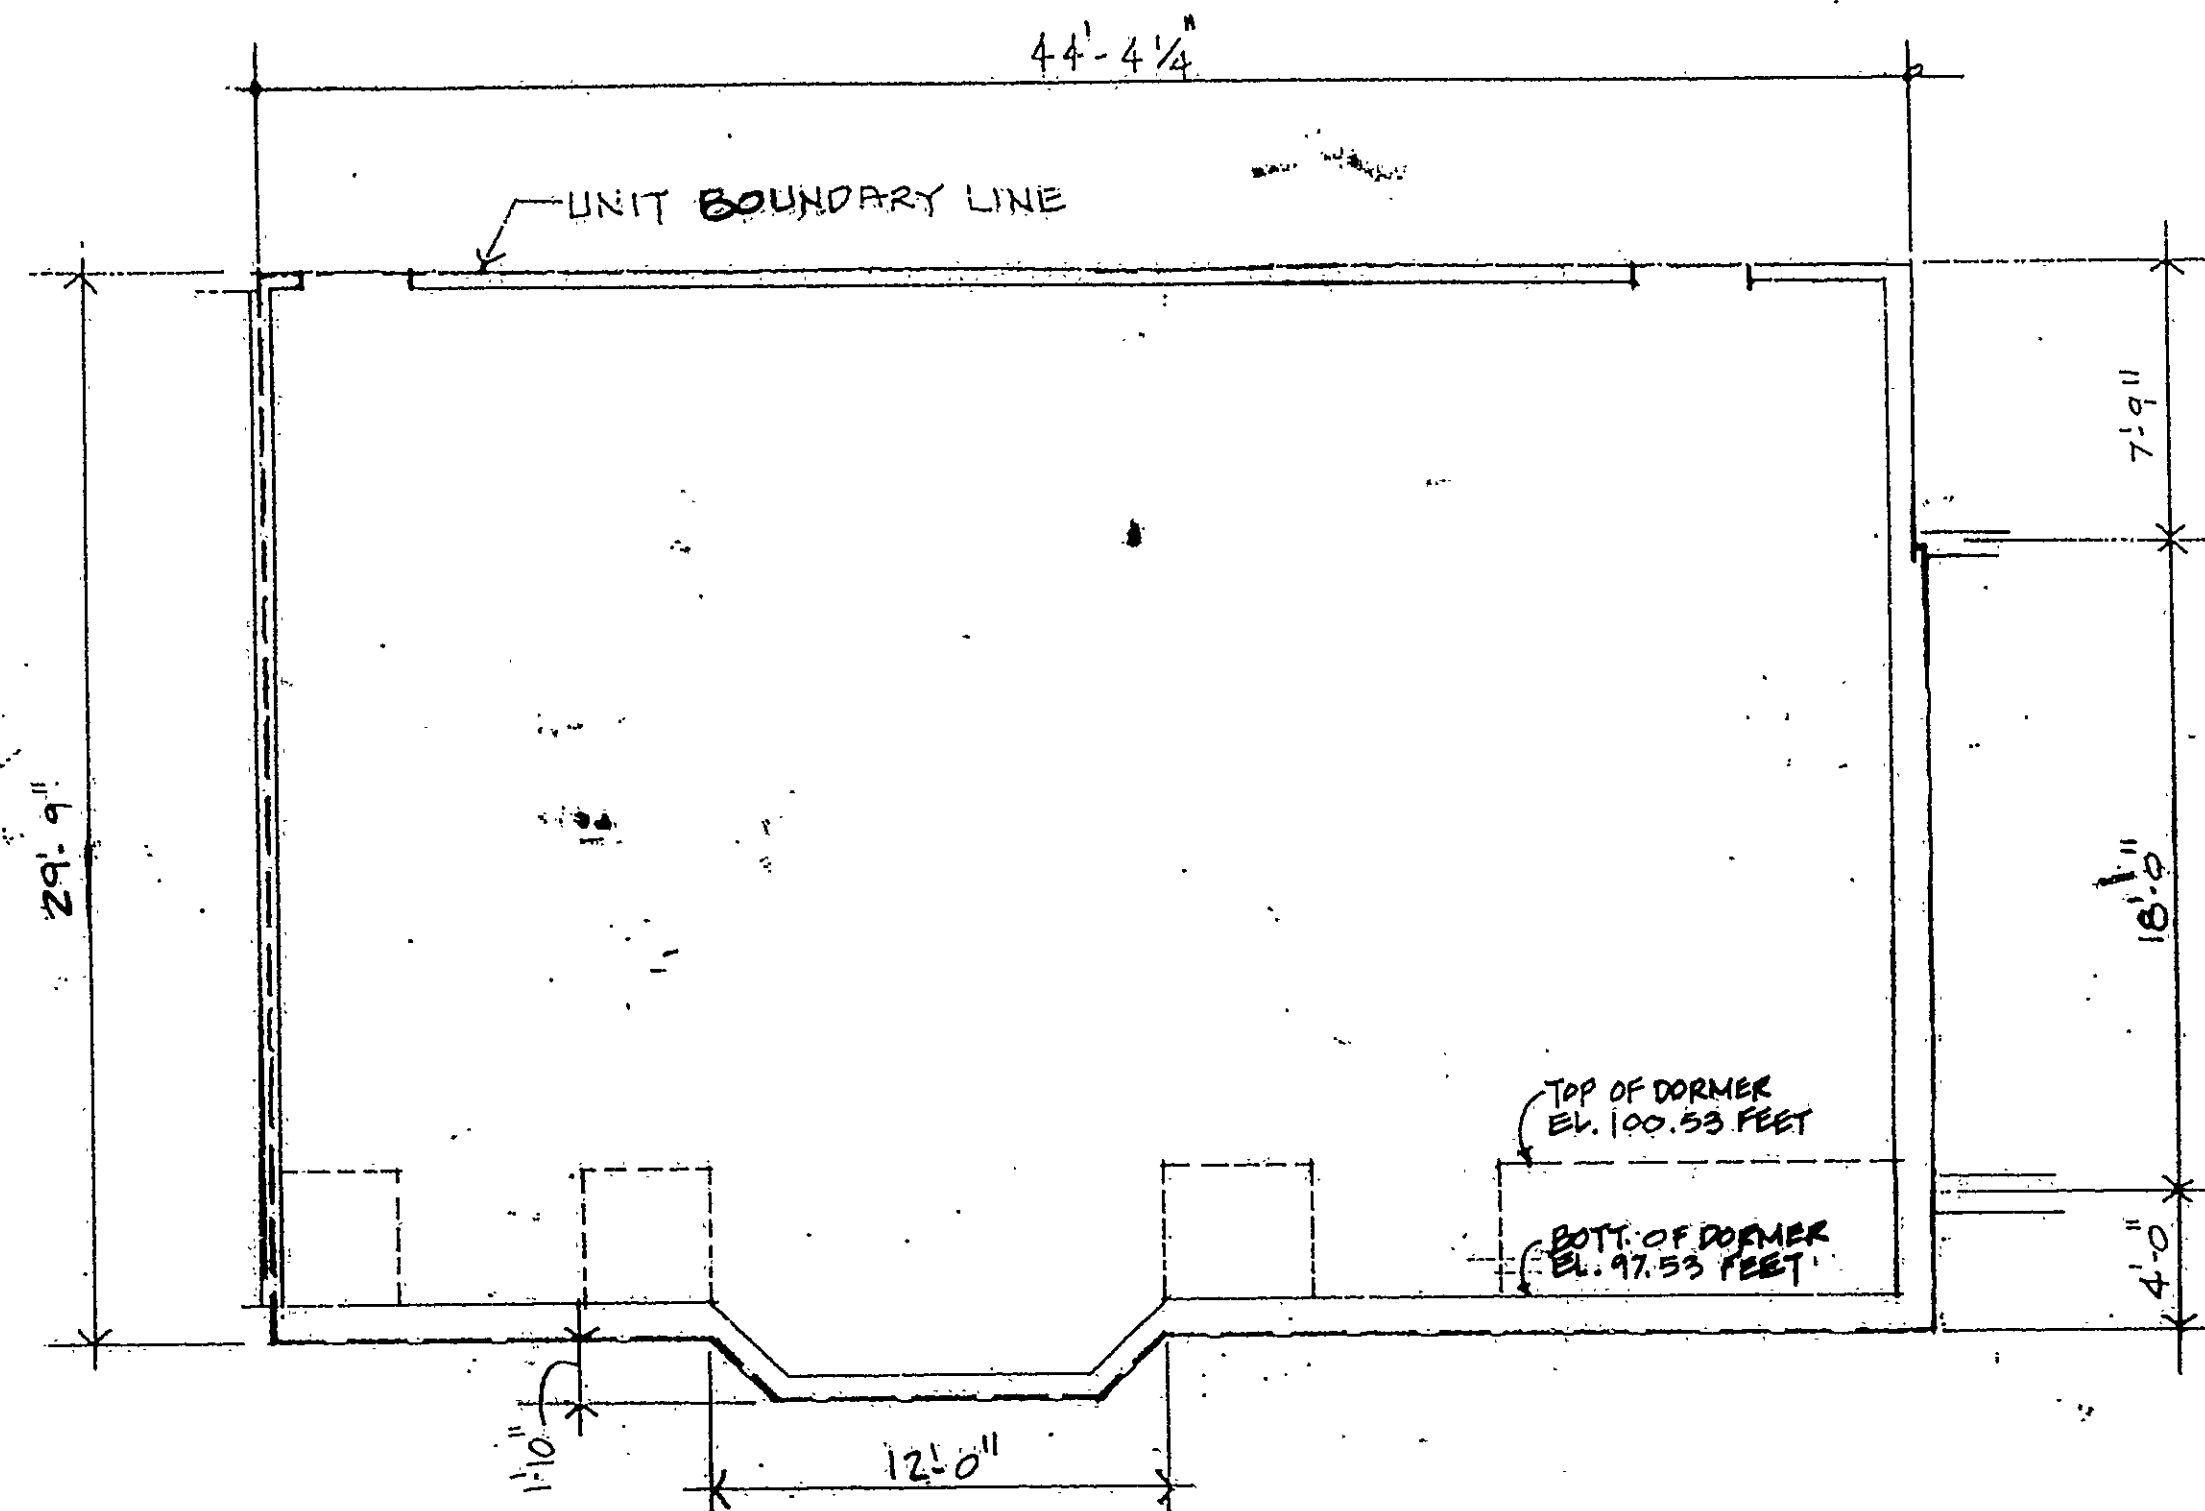


FLOOR PLAN - UNIT 42


SQUARE FEET - 1339.41
FLOOR ELEVATION - 91.24 FEET
CEILING ELEVATION - 100.53 FEET
ELEVATION BASED ON M.D.C. DATUM

Certification:
"I certify that these plans contain all the information required by Section 47-228 of the Connecticut General Statutes relating to plans."
James E. Vance, Jr. 2934
James E. Vance, Jr. R.A. License No.
The word 'certify' is an expression of professional opinion which is based on the architect's best knowledge, information and belief, and as such it constitutes neither a guarantee or warranty, expressed or implied.

Exhibit A-4
Declaration of Woodland Medical Center by Woodland Street Associates, Inc., Hartford, Connecticut.

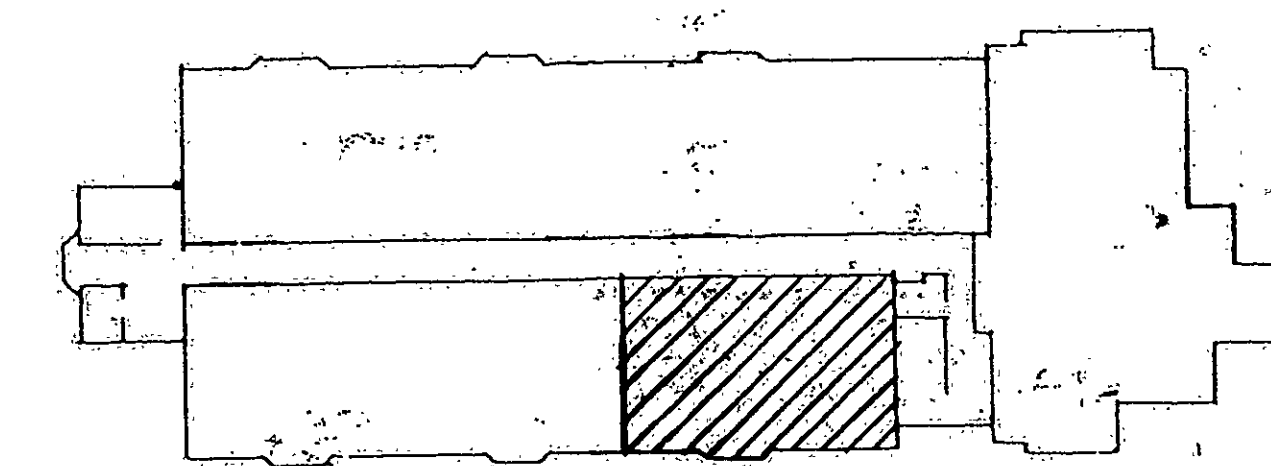

KEY PLAN - 4TH FLOOR

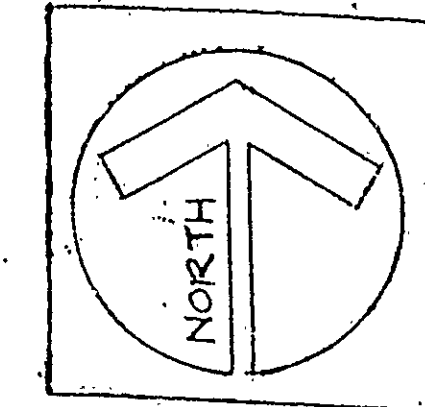

DATE: 4-25-89
SCALE: 1/8" = 1'-0"

UNIT 42
WOODLAND MEDICAL CENTER

James E. Vance and Associates Architects
55 Gilead Street
Hartford, Connecticut

UNIT 42
A-21

Cond. 9 Floor Plan # 90

