
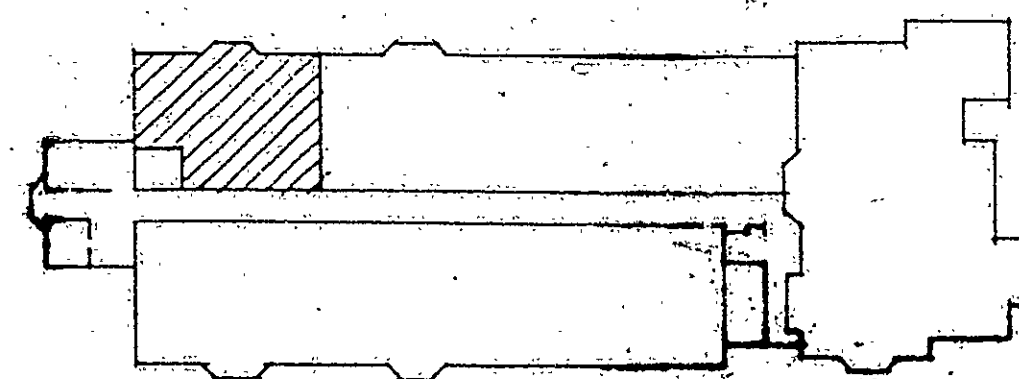


EAST FILE CORP. IRVINE, CA
90

90-49

RECEIVED BY
JAMES E. VANCE, JR.

SEP 20 3 49 PM '89
TOWN & CITY CLERK
HARTFORD
VOLUME PAGE

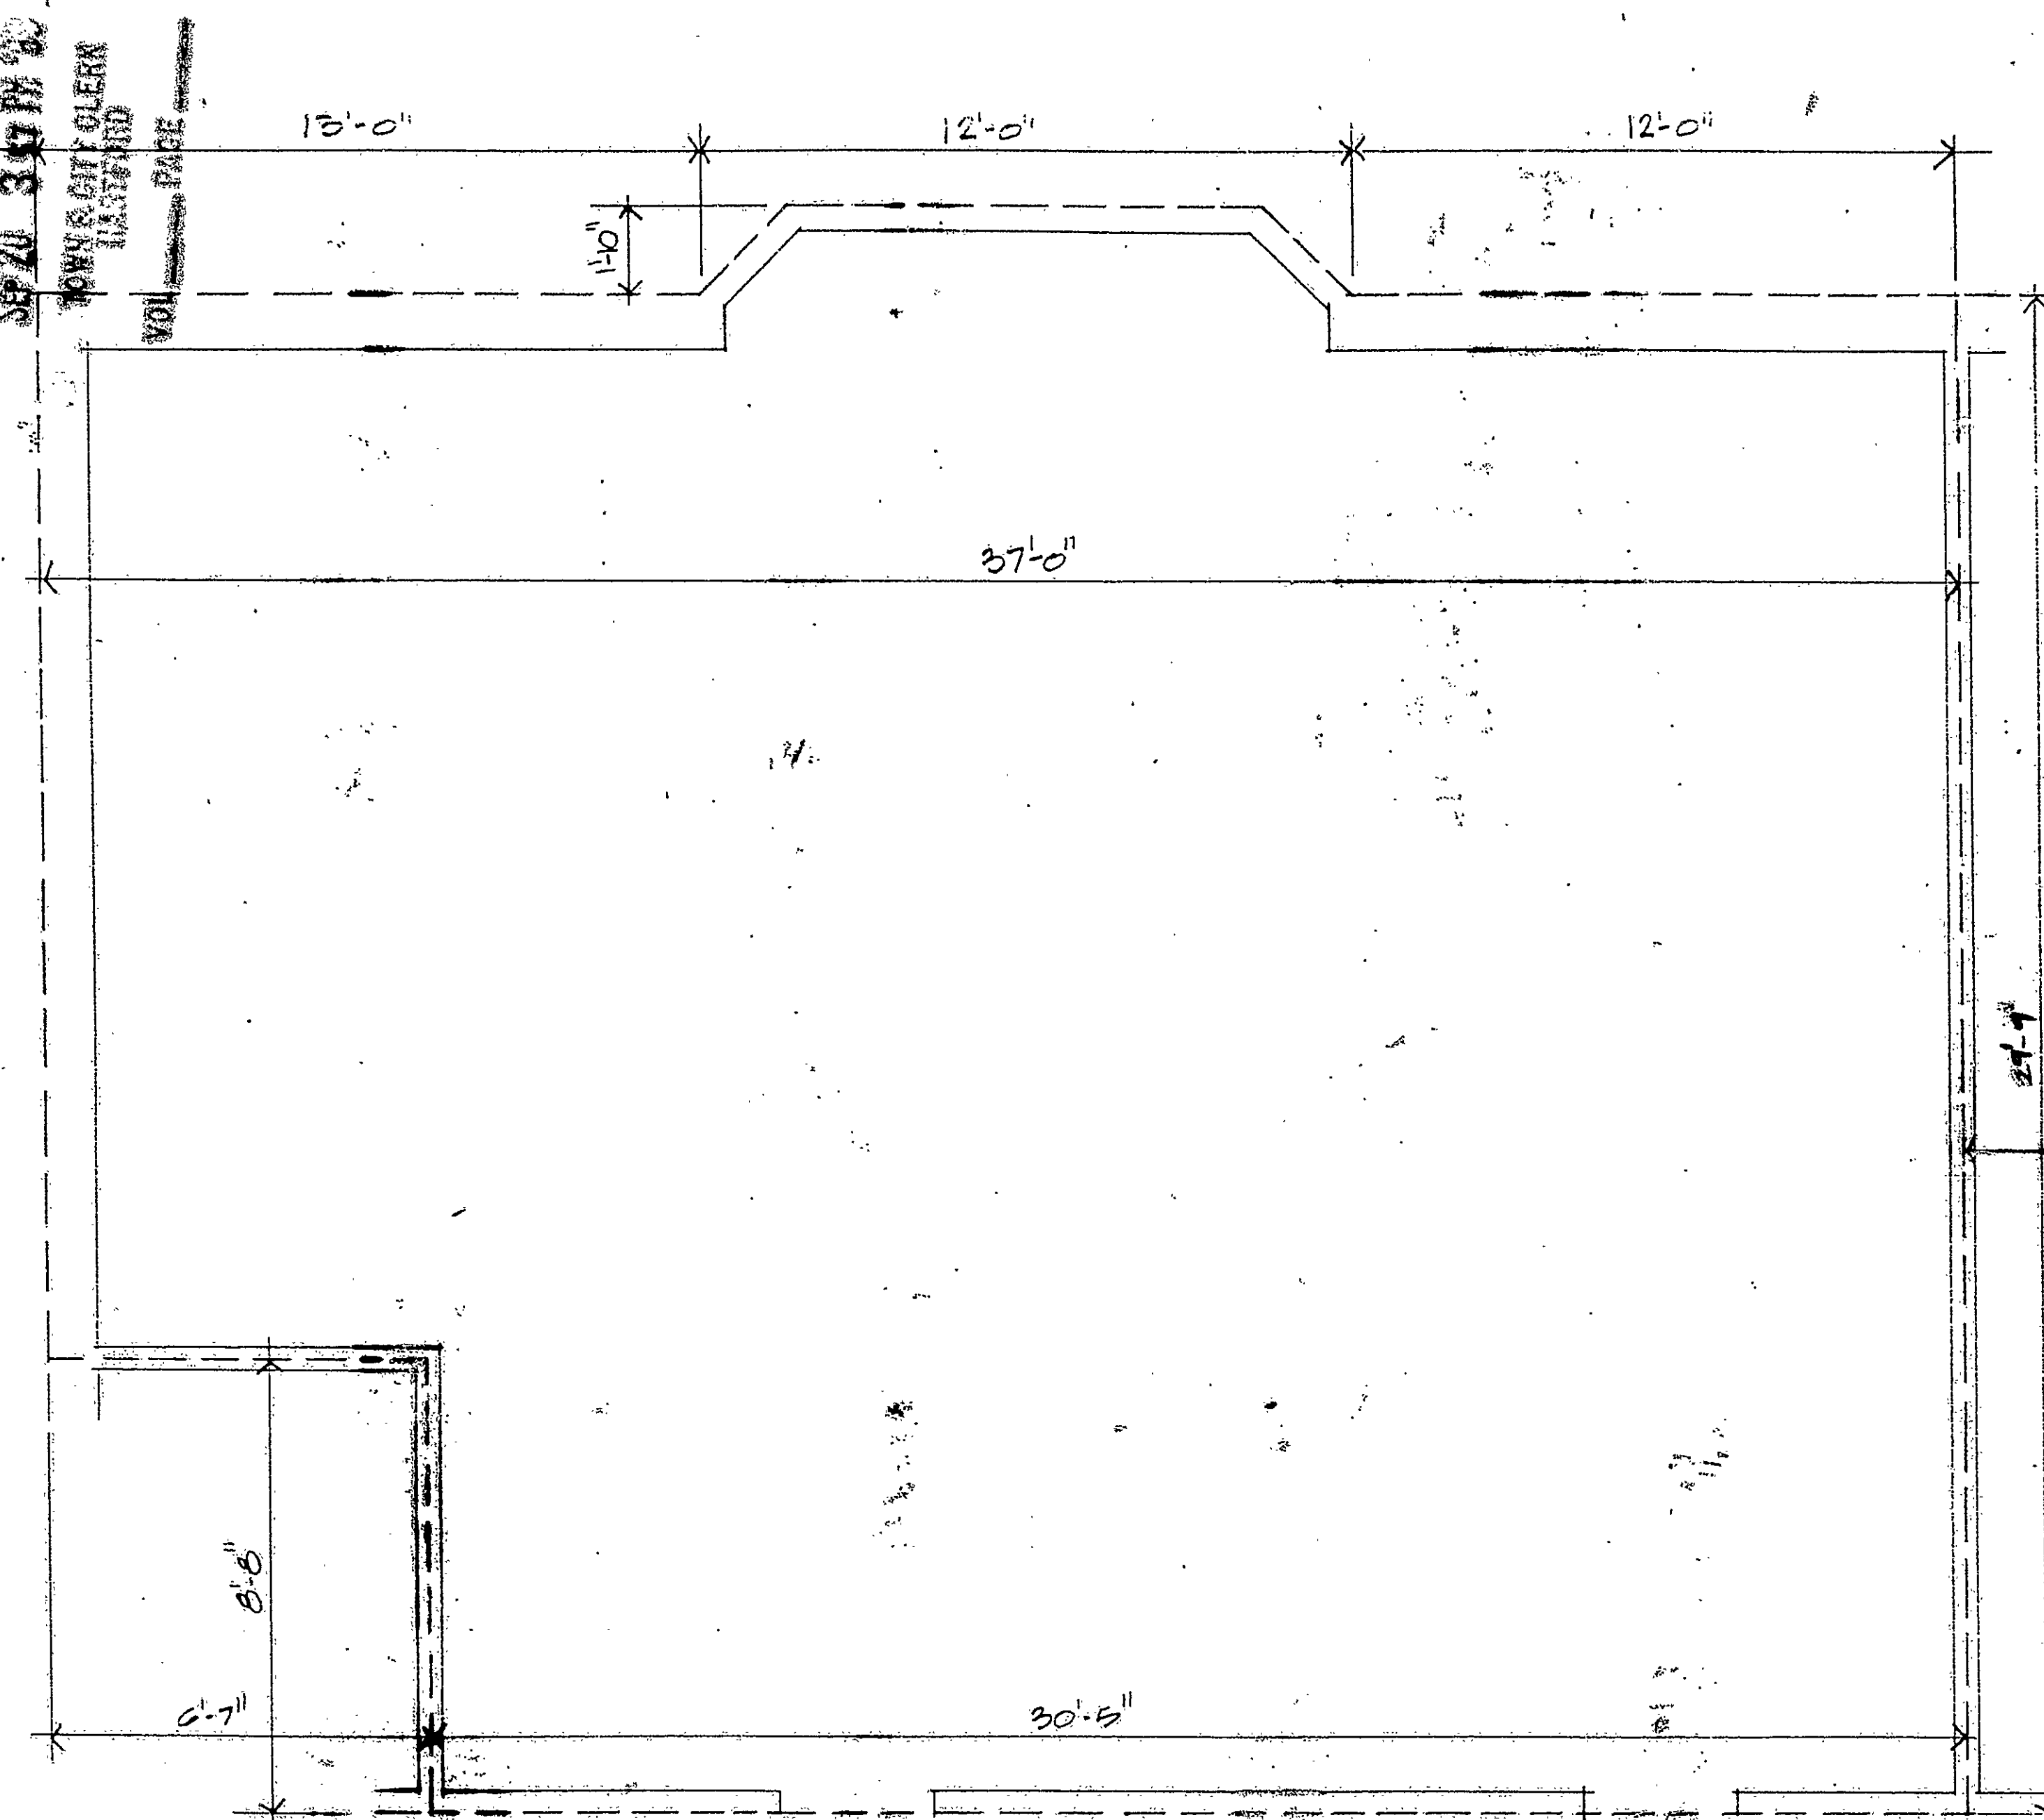


KEY PLAN - 1ST FLOOR

FLOOR PLAN - UNIT 12
SQUARE FEET - 1054
FLOOR ELEVATION - 55.20
CEILING ELEVATION - 66.84
ELEVATION BASED ON M.D.C. DATUM

Certification:
"I certify that these plans contain all the information required by Section 47-228 of the Connecticut General Statutes relating to plans."
James E. Vance, Jr. 2934
James E. Vance, Jr. R.A. License No.
The word "certify" is an expression of professional opinion which is based on the architect's best knowledge, information and belief, and as such it constitutes neither a guarantee or warranty, expressed or implied.

Exhibit A-4
Declaration of Woodland Medical Center by Woodland Street Associates, Inc., Hartford, Connecticut.

UNIT BOUNDARY LINE

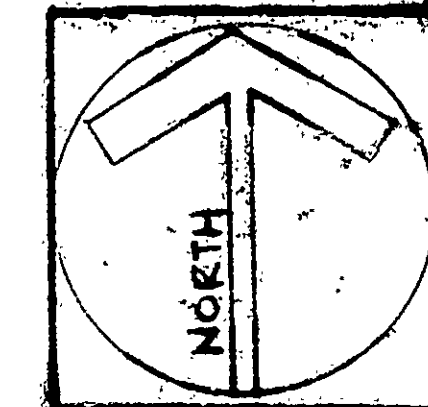

DATE: 8-30-89
SCALE: 1/4" = 1'-0"

UNIT 12
WOODLAND MEDICAL CENTER

James E. Vance and Associates Architects
37 Gilder Street
Hartford, Connecticut

UNIT 12
A-22

Floor Plan # 90

