


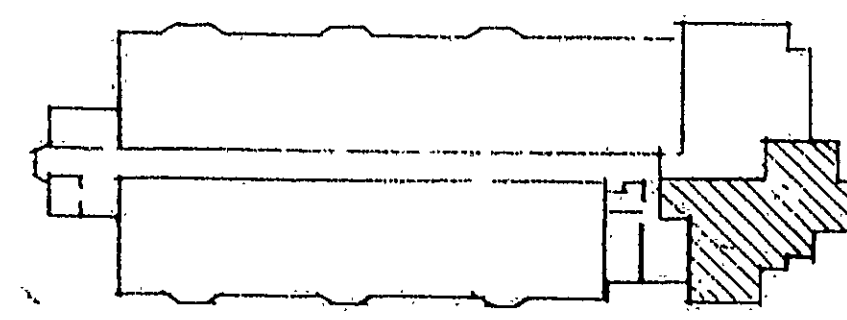

KEY PLAN - 4TH FLOOR

UNIT BOUNDARY LINE

RECEIVED BY  
JUN 26 11 14 AM '90  
TOWN & CITY CLERK  
HARTFORD  
VOL. PAGE

Certification:


"I certify that these plans contain all the information required by Section 47-228 of the Connecticut General Statutes relating to plans."

*James E. Vance, Jr.* 2934  
James E. Vance, Jr. R.A. License No.

The word "certify" is an expression of professional opinion which is based on the architect's best knowledge, information and belief, and as such it constitutes neither a guarantee or warranty, expressed or implied.



Exhibit A-4

Declaration of Woodland Medical Center by Woodland Street Associates, Inc., Hartford, Connecticut.

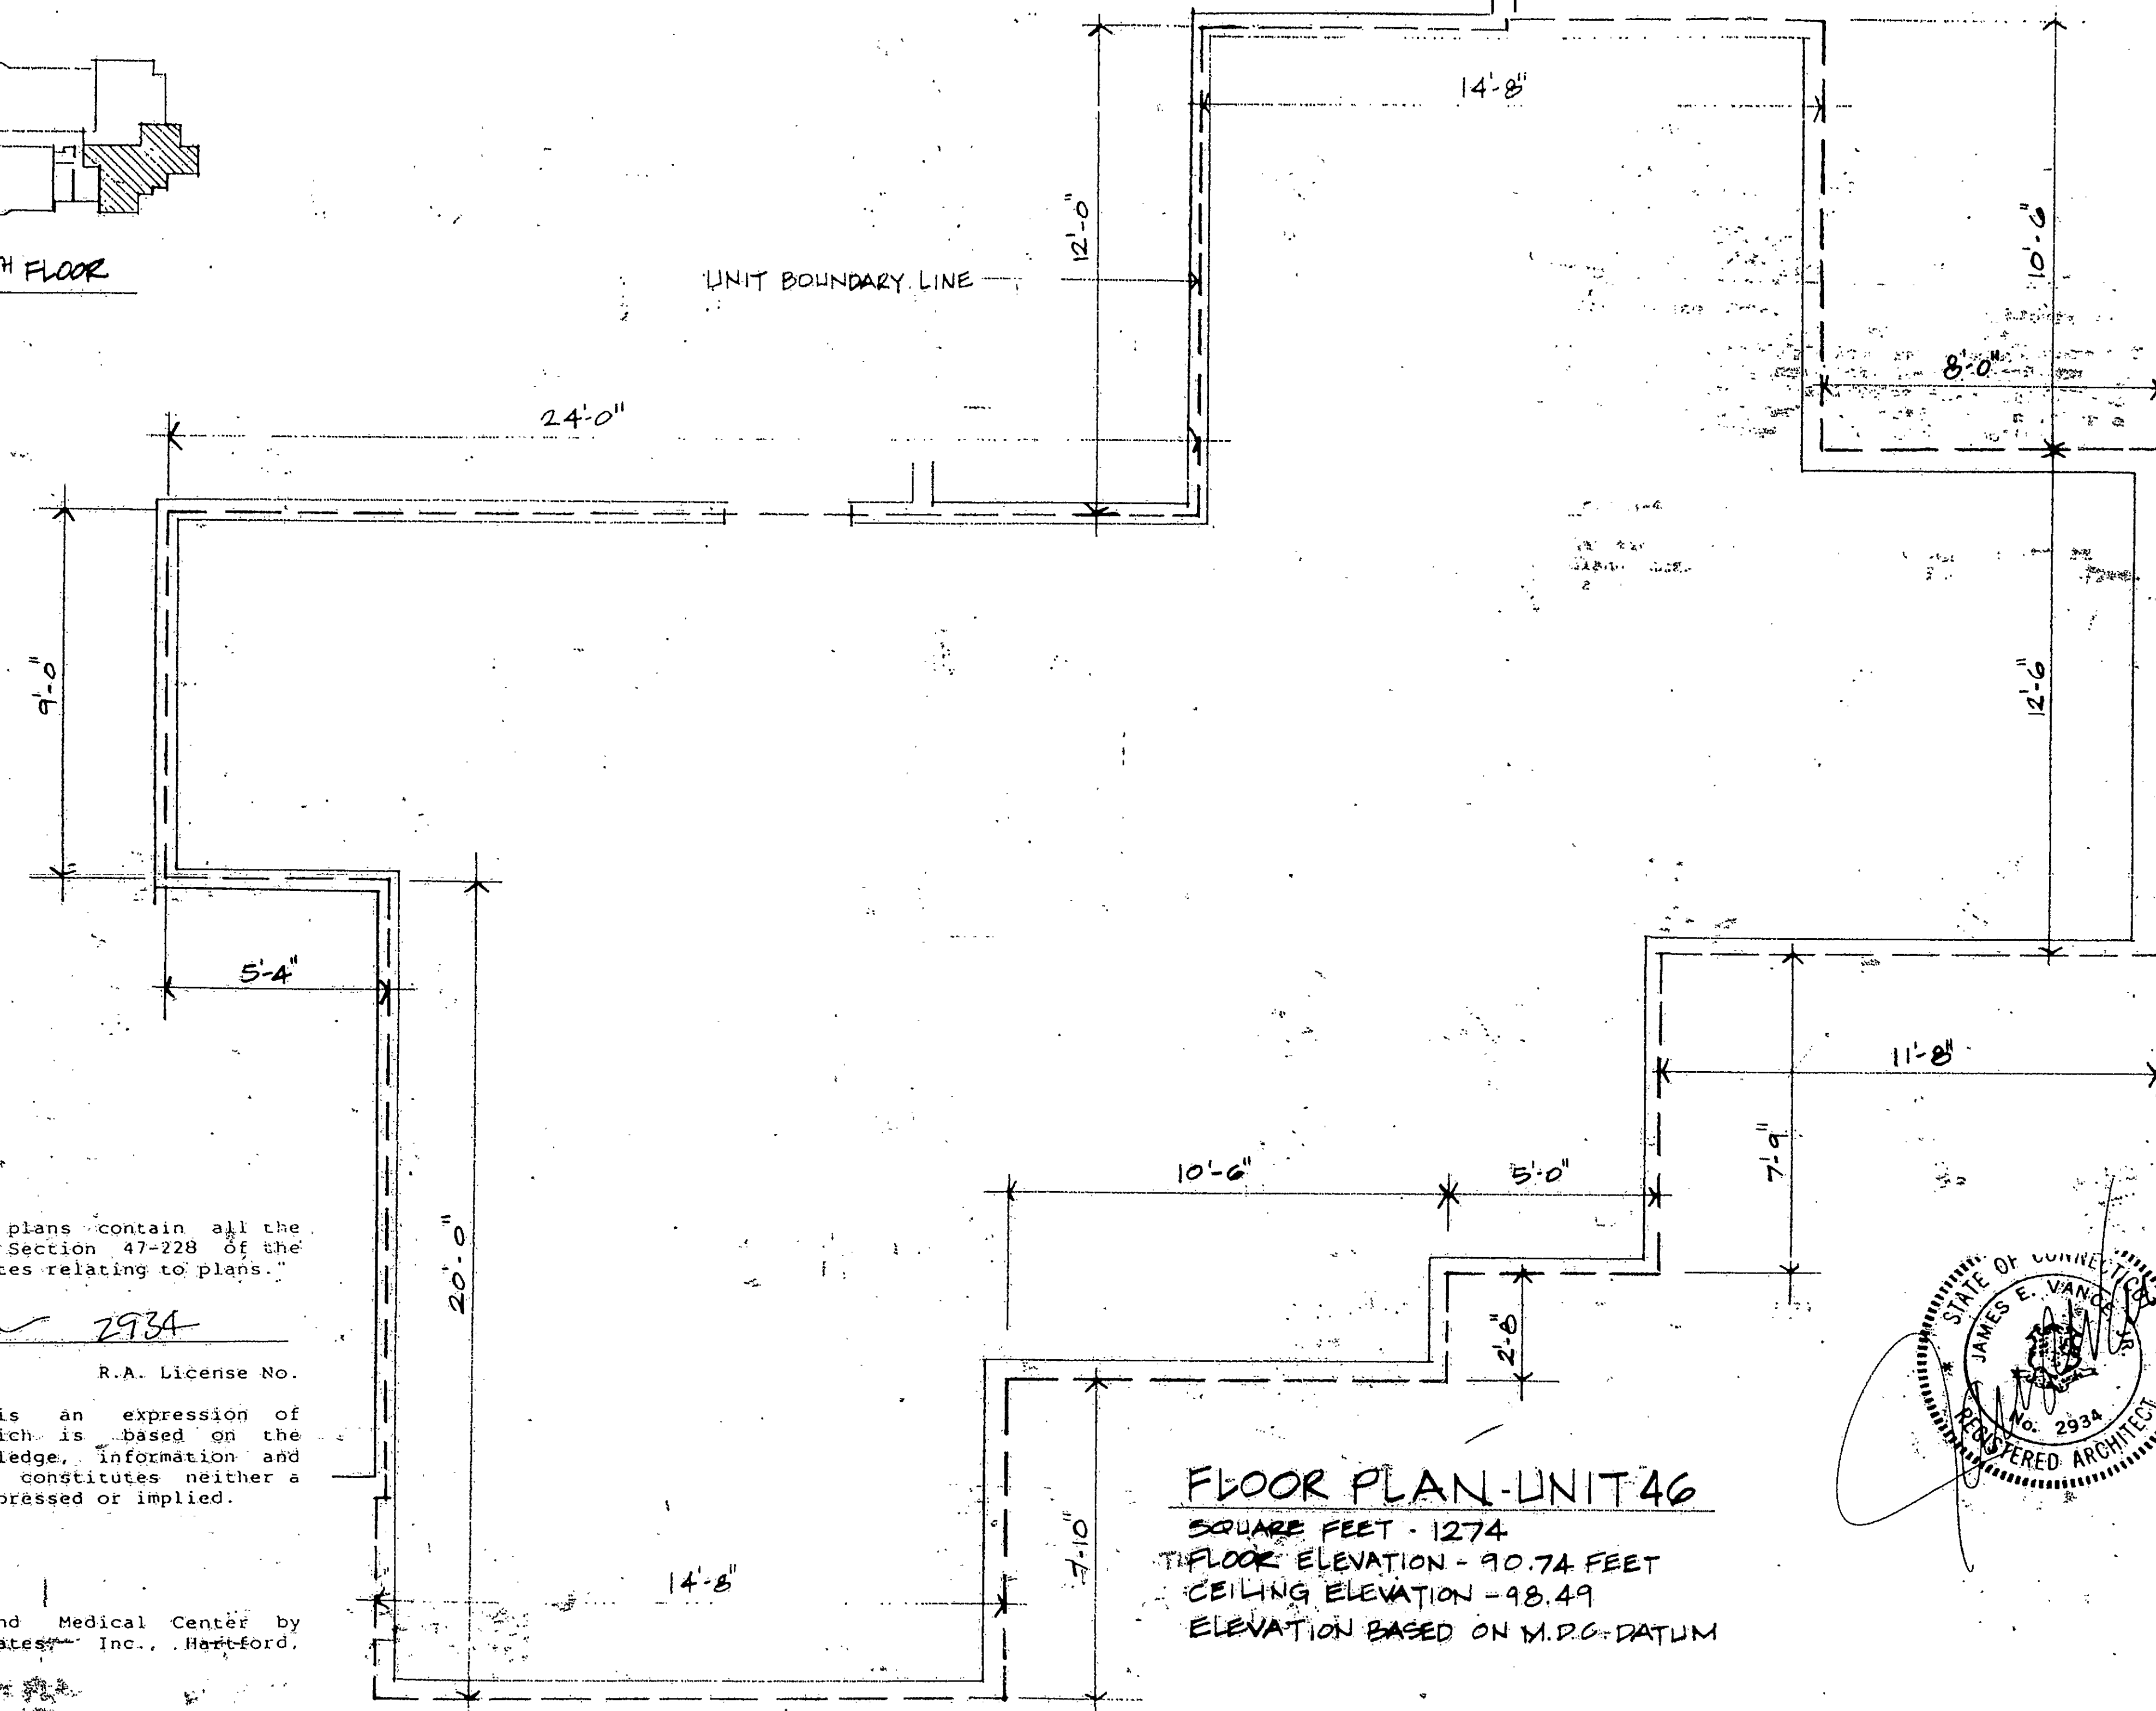

FLOOR PLAN - UNIT 46

SQUARE FEET - 1274  
FLOOR ELEVATION - 90.74 FEET  
CEILING ELEVATION - 98.49  
ELEVATION BASED ON M.D.C. DATUM

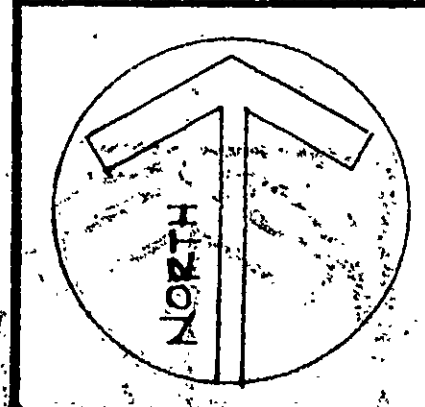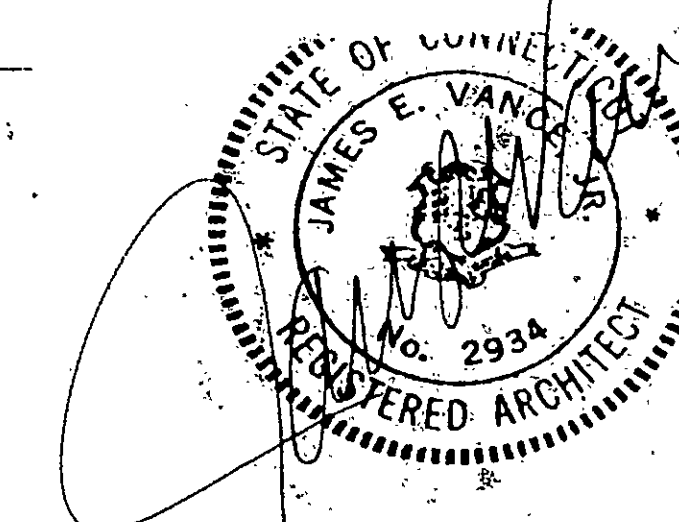

DATE: 1-16-90  
SCALE: 1/4" = 1'-0"

UNIT 46  
WOODLAND MEDICAL CENTER

James E. Vance and Associates  
Architects  
57 Colfax Street  
Hartford, Connecticut

UNIT 46  
A23

