
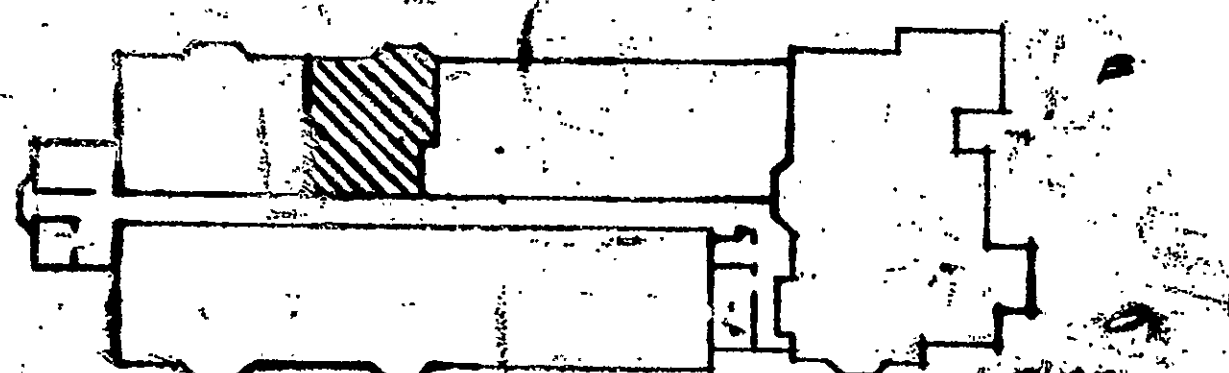


EASI FILE CORP. IRVINE, CA	
EFH 34	
90	

90-52

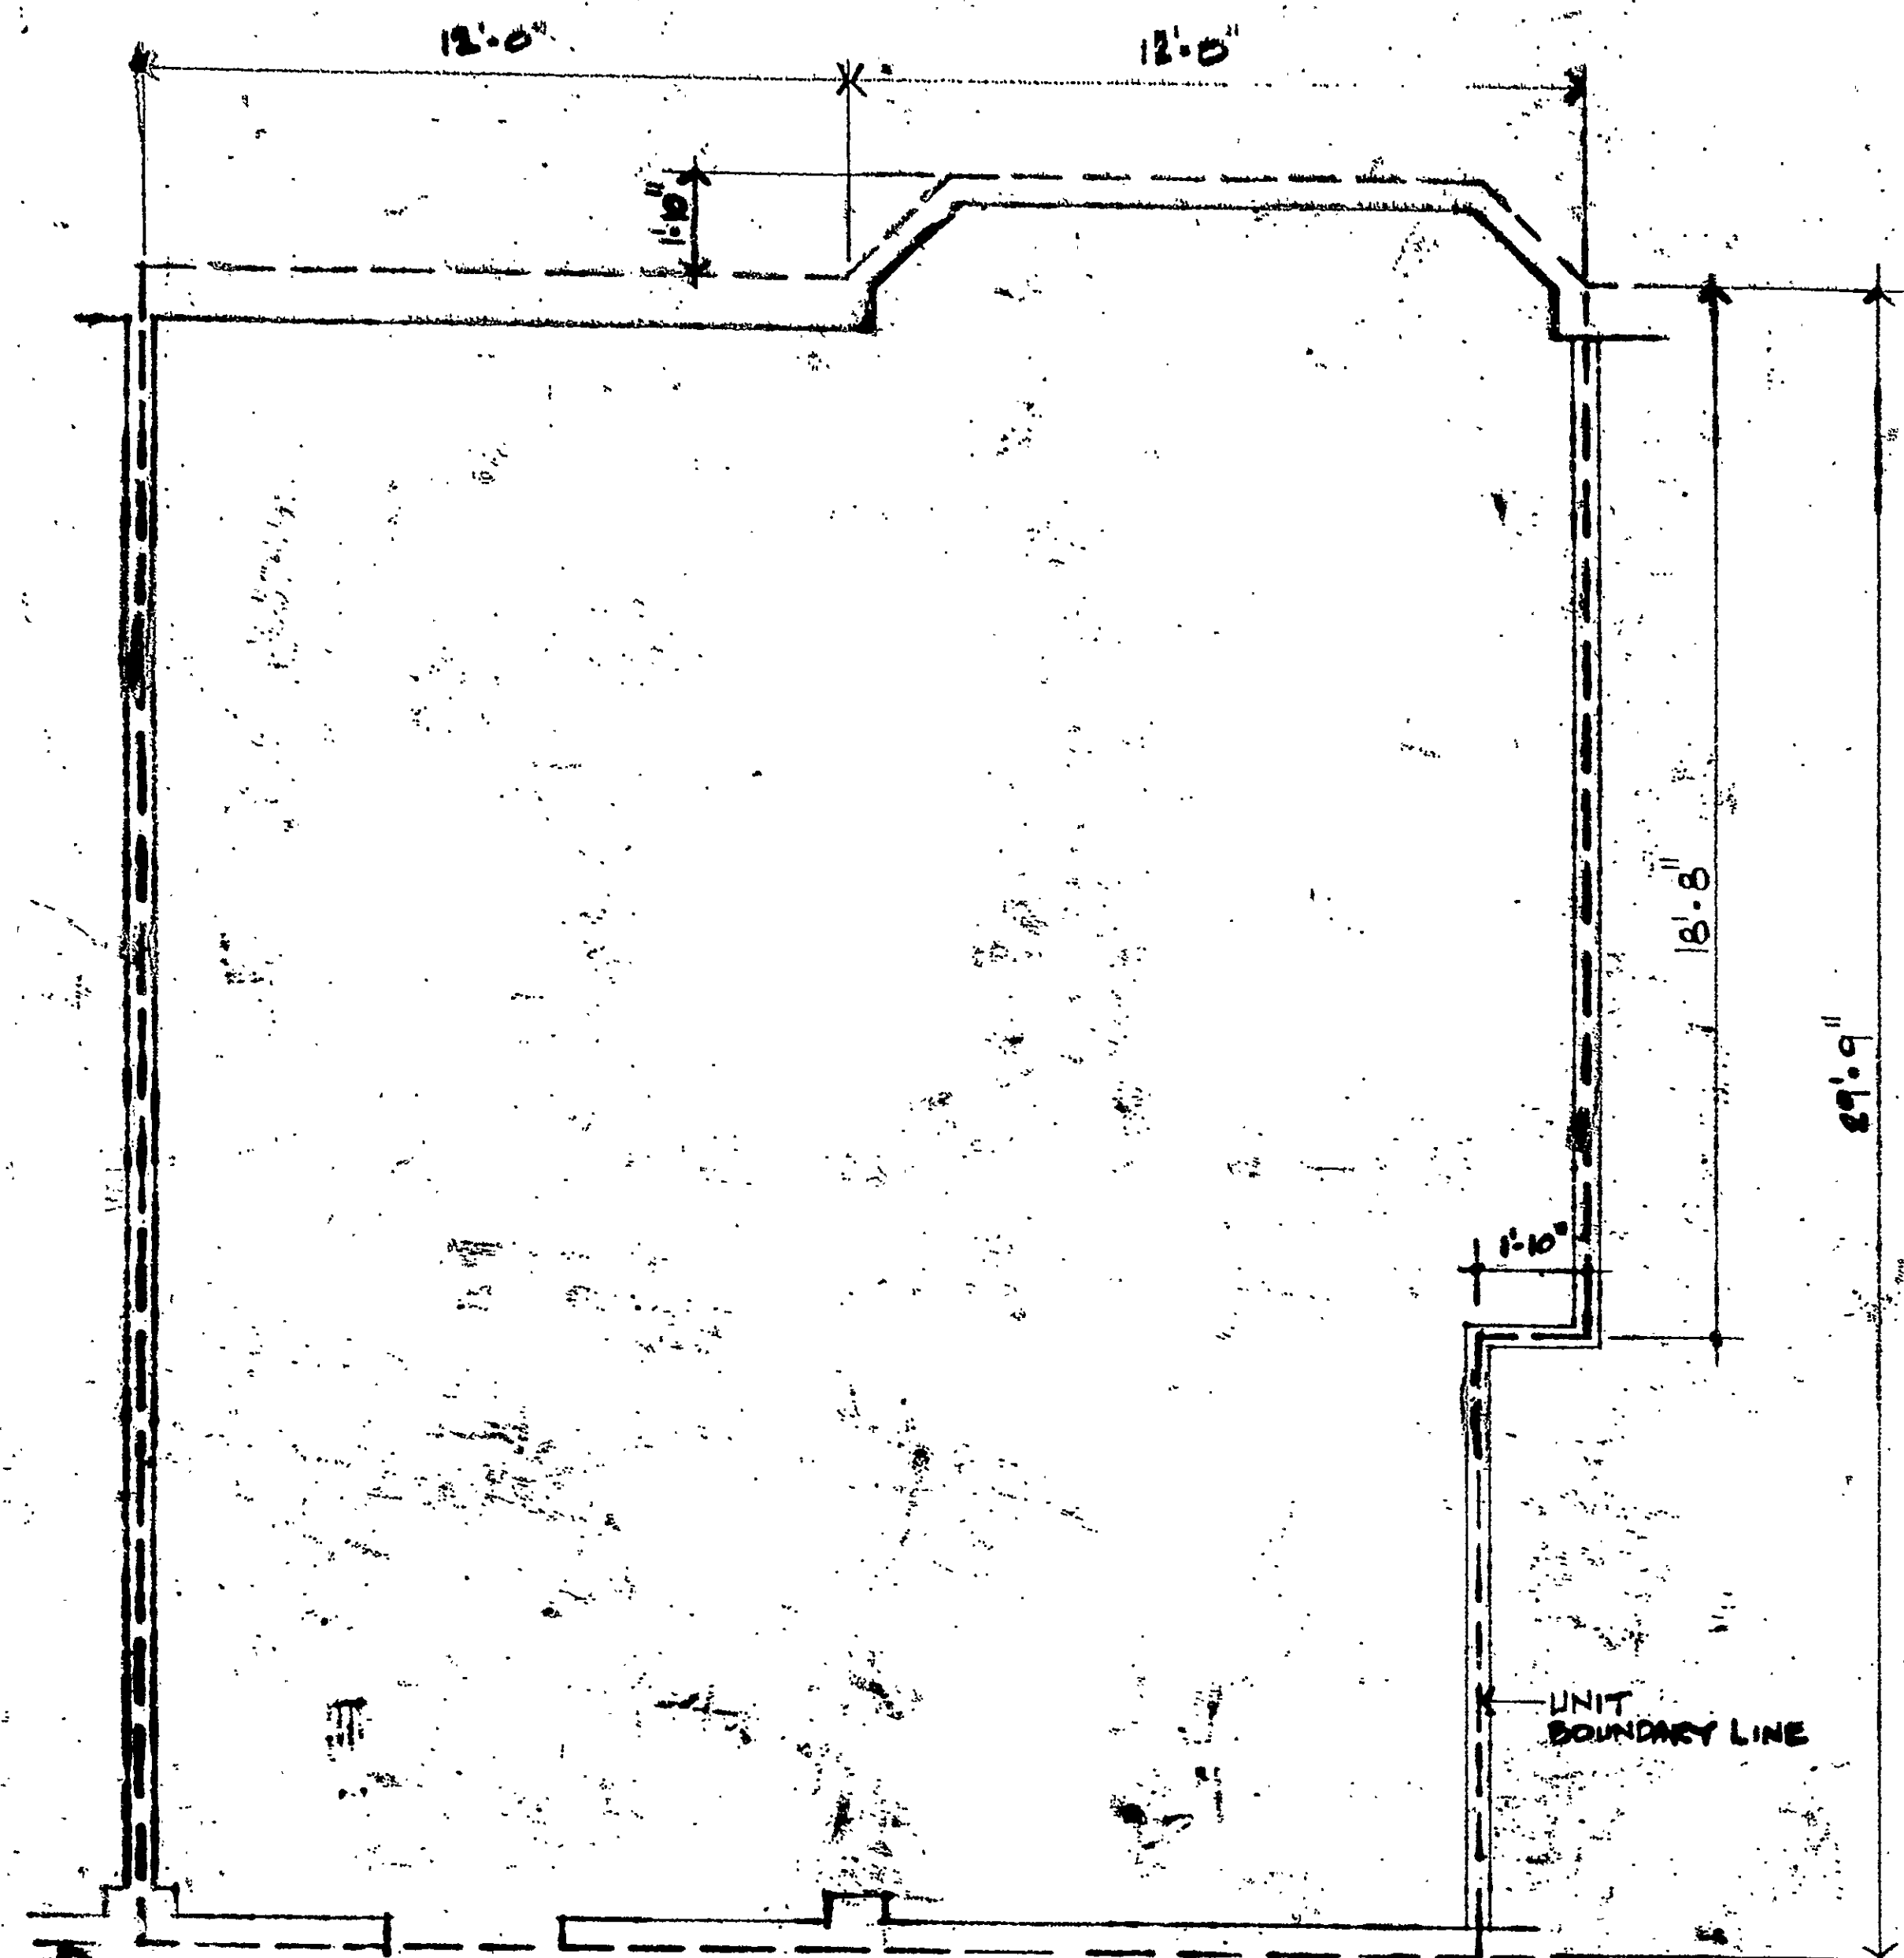

KEY PLAN - 1ST FLOOR

FLOOR PLAN - UNIT 13
 SQUARE FEET - 714
 FLOOR ELEVATION - 55.26
 CEILING ELEVATION - 60.64
 ELEVATION BASED ON N.O.C. DATUM

Certification:


"I certify that these plans contain all the information required by Section 47-228 of the Connecticut General Statutes relating to plans."

James E. Vance, Jr. 293A
 James E. Vance, Jr. R.A. License No.

The word "certify" is an expression of professional opinion which is based on the architect's best knowledge, information and belief, and as such it constitutes neither a guarantee or warranty, expressed or implied.

Exhibit A-4

Declaration of Woodland Medical Center by Woodland Street Associates, Inc., Hartford, Connecticut.

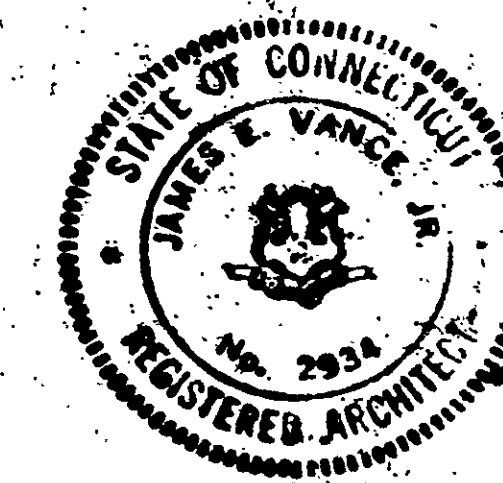

DATE 12-11-90
 DRAWN BY J.E.V.

UNIT 13
 WOODLAND MEDICAL CENTER

James E. Vance, Jr.
 and Associates
 Architects
 55 Collier Street
 Hartford, Connecticut

UNIT 13
 A-25

