


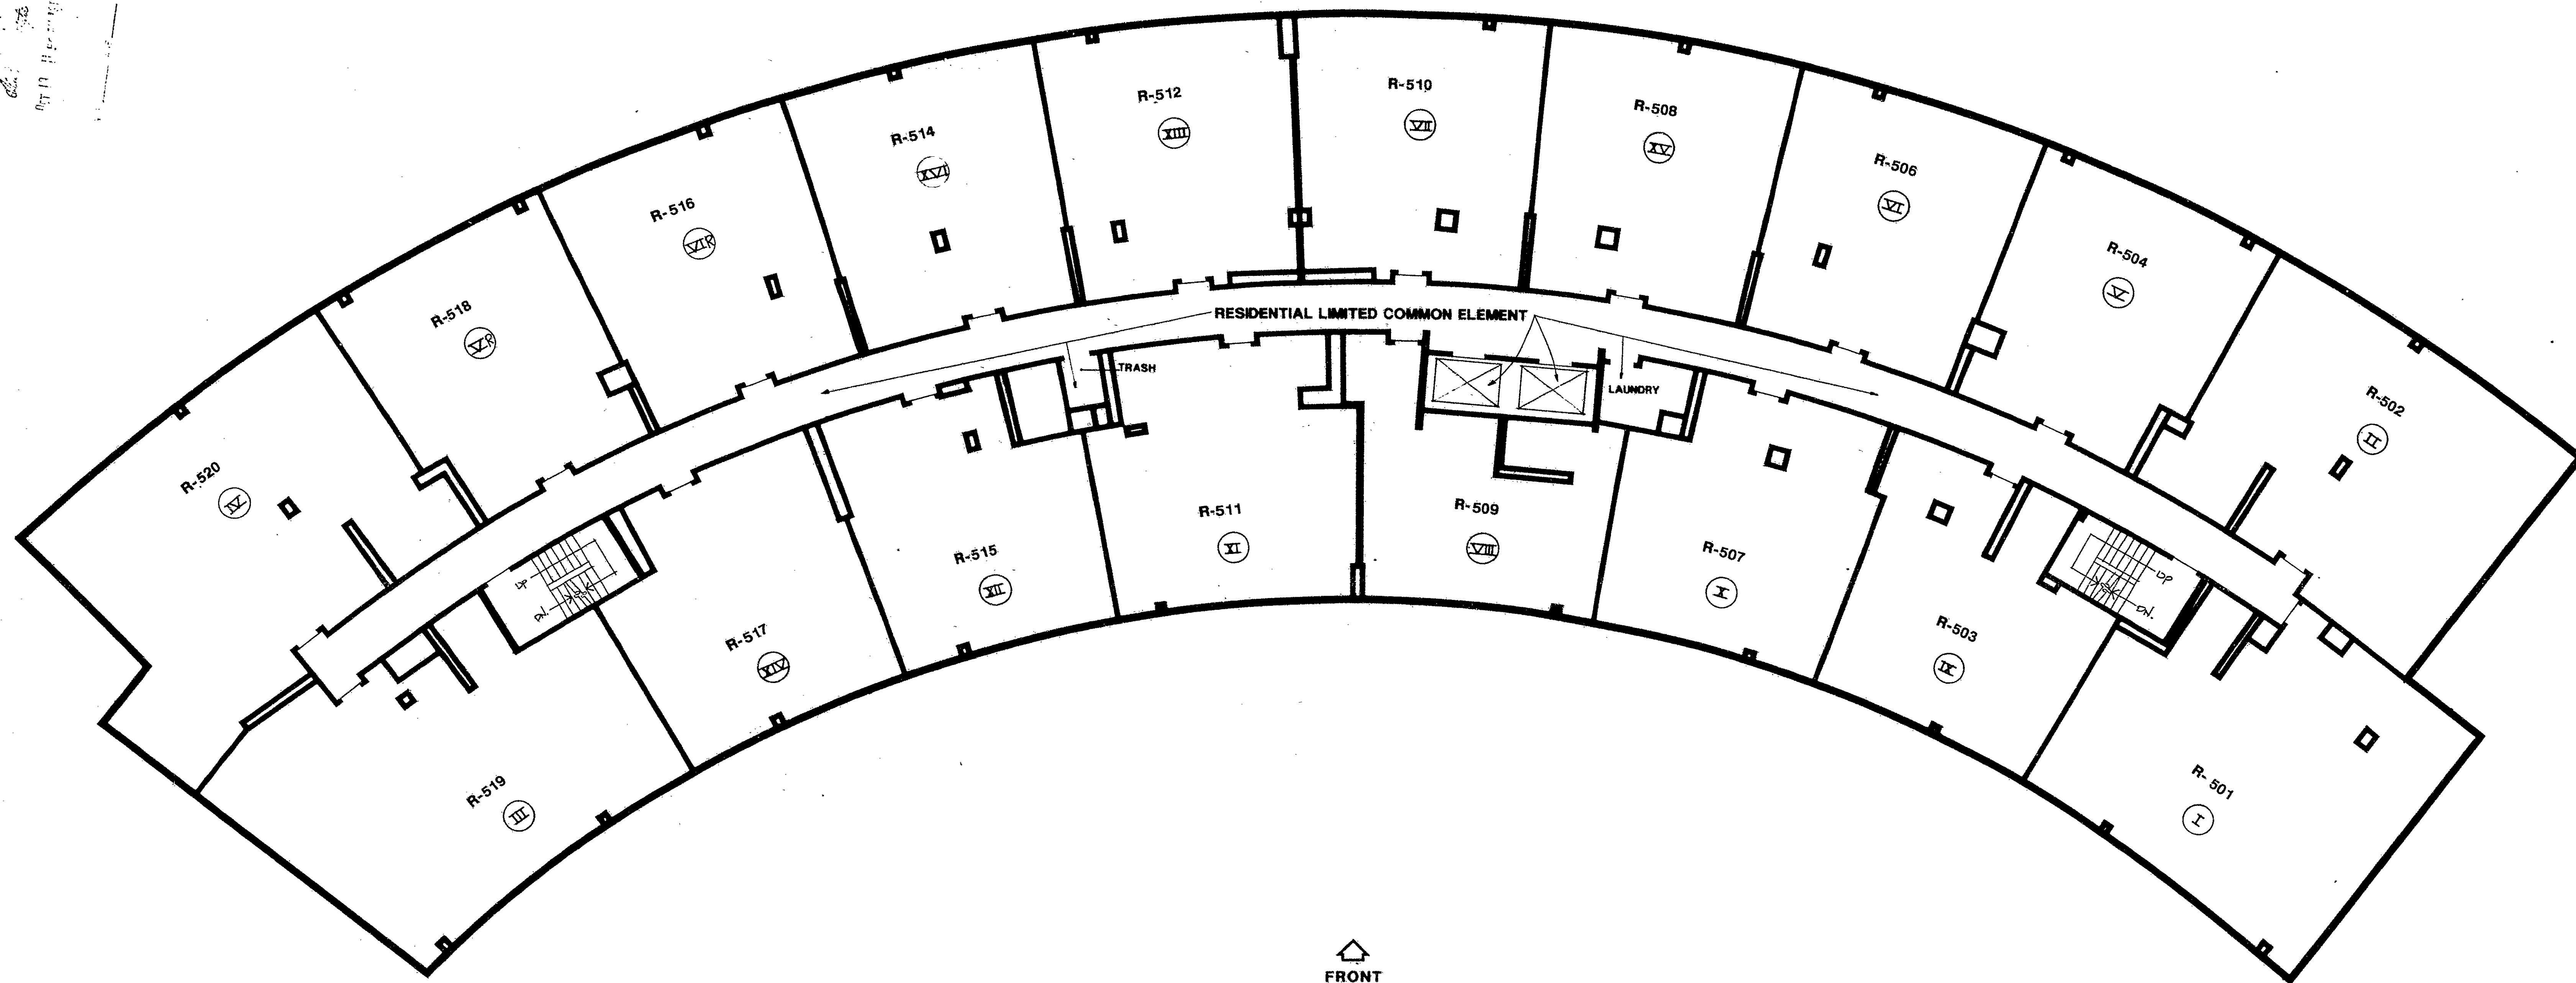

FIFTH FLOOR PLAN

94
9

0 2 4 8 16 32 FEET DISCLAIMER: The undersigned does hereby certify that these Plans contain all of the information required by Section 47-228 of the Common Interest Ownership Act relating to plans except to the extent that such information is shown on the survey which is Schedule A-3 to the Declaration. <i>Signature</i> #1560 License No.	The word certify is an expression of Professional opinion which is based on his best knowledge, information and belief, and as such it constitutes neither a guarantee or warranty, expressed or implied.	LEGEND: 316 ← Unit Number VI ← Unit Type <table border="0"> <tr> <td>I</td><td>- 2-Bedroom Unit</td> <td>XII</td><td>- 1-Bedroom Unit</td> </tr> <tr> <td>II</td><td>- 2-Bedroom Unit</td> <td>XIII</td><td>- Studio Unit</td> </tr> <tr> <td>III</td><td>- 2-Bedroom Unit</td> <td>XIV</td><td>- 1-Bedroom Unit</td> </tr> <tr> <td>IV</td><td>- 2-Bedroom Unit</td> <td>XV</td><td>- 1-Bedroom Unit</td> </tr> <tr> <td>V</td><td>- 1-Bedroom Unit</td> <td>XVI</td><td>- 1-Bedroom Unit</td> </tr> <tr> <td>VI</td><td>- 1-Bedroom Unit</td> <td>XVII</td><td>- 1-Bedroom Unit</td> </tr> </table>	I	- 2-Bedroom Unit	XII	- 1-Bedroom Unit	II	- 2-Bedroom Unit	XIII	- Studio Unit	III	- 2-Bedroom Unit	XIV	- 1-Bedroom Unit	IV	- 2-Bedroom Unit	XV	- 1-Bedroom Unit	V	- 1-Bedroom Unit	XVI	- 1-Bedroom Unit	VI	- 1-Bedroom Unit	XVII	- 1-Bedroom Unit	NOTES: All Elevations are referenced to: Top of Conc. Slab Basement. All other Elevations are + ("'-") or - ("'-") this Elevation. See Schedule A-3 for Basement Slab Elevation	BUSHNELL ON THE PARK SCHEDULE A-4 TO DECLARATION OF SCHWARTZ GINSBERG BUSHNELL PARTNERS	FIFTH FLOOR PLAN	SCALE NOTED DATE 6-14-88 PROJECT NO. 45-27 DRAWN BY C.G.H. CHECKED BY	Kane White Architects 12 WINDSOR HILL, SUITE 200 ROCKFORD, CONNECTICUT 06424 DRAWING NO. 9 OF 19 <i>Signature</i>
I	- 2-Bedroom Unit	XII	- 1-Bedroom Unit																												
II	- 2-Bedroom Unit	XIII	- Studio Unit																												
III	- 2-Bedroom Unit	XIV	- 1-Bedroom Unit																												
IV	- 2-Bedroom Unit	XV	- 1-Bedroom Unit																												
V	- 1-Bedroom Unit	XVI	- 1-Bedroom Unit																												
VI	- 1-Bedroom Unit	XVII	- 1-Bedroom Unit																												

0 INCHES 1 2 3 4